


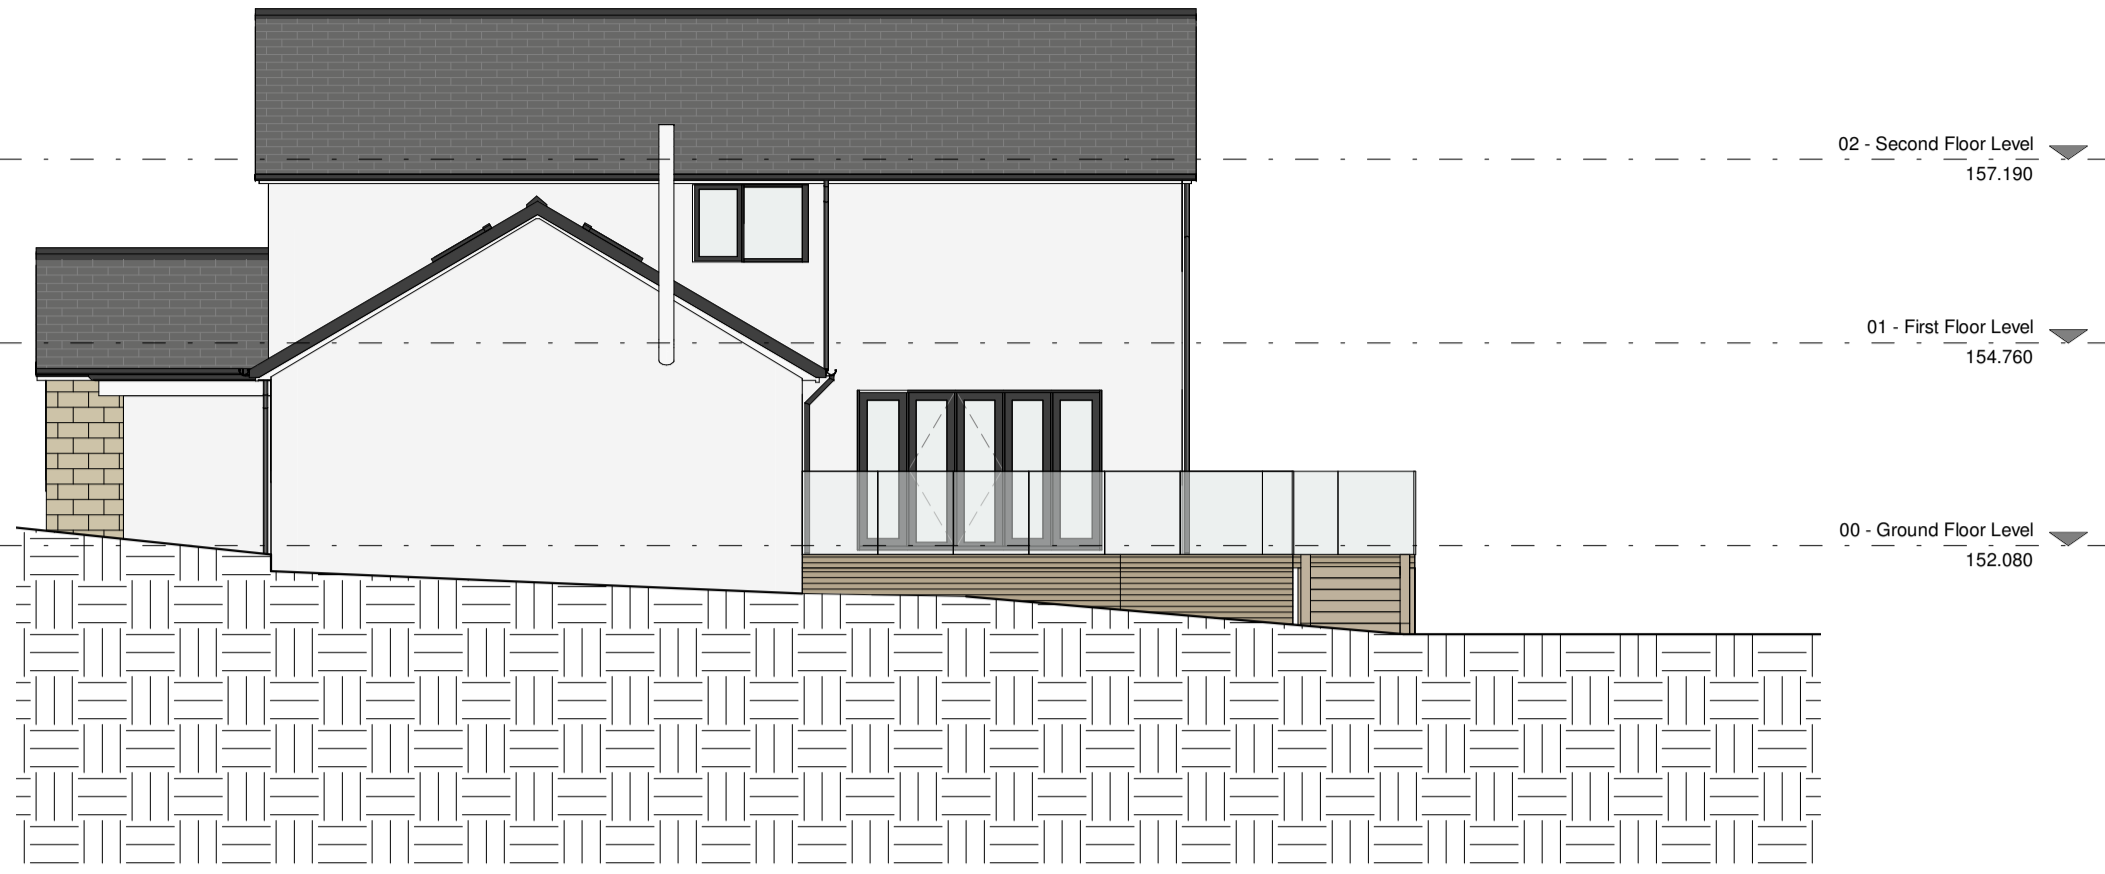


Existing Rear Elevation
Scale: 1 : 100




Existing Left Side Elevation
Scale: 1 : 100




Existing Front Elevation
Scale: 1 : 100

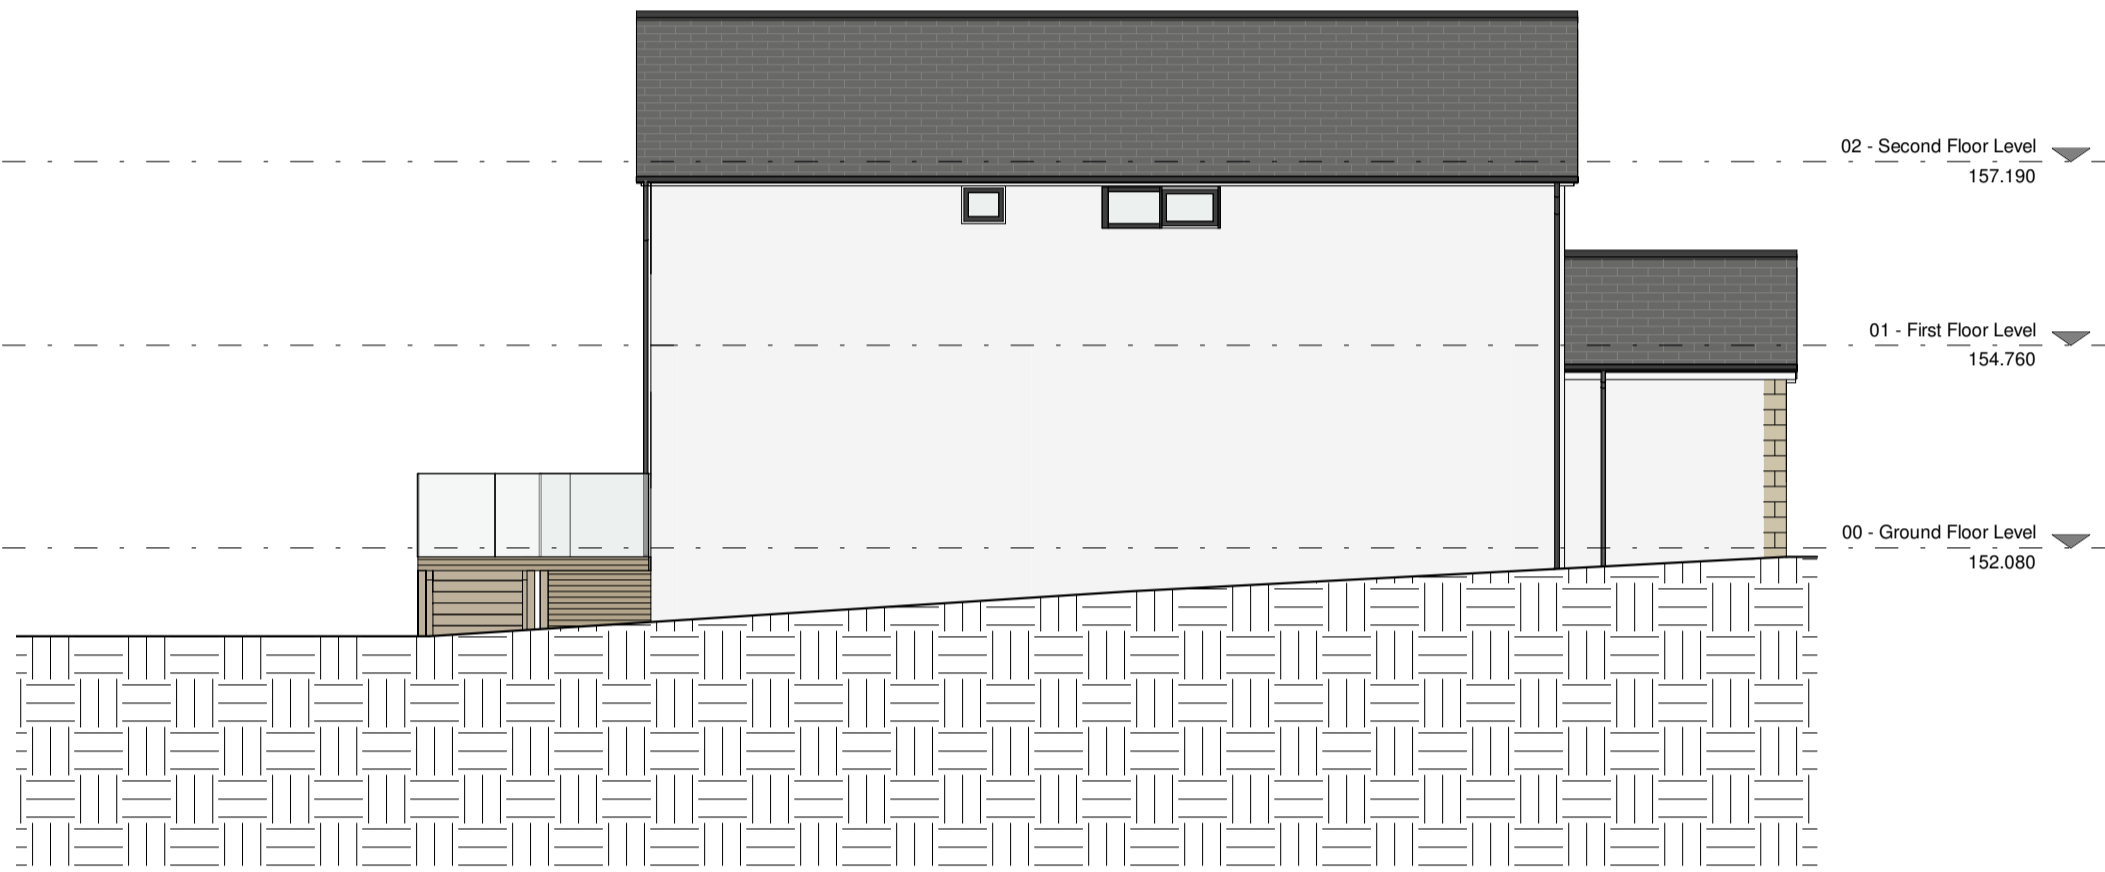


Existing Right Side Elevation
Scale: 1 : 100

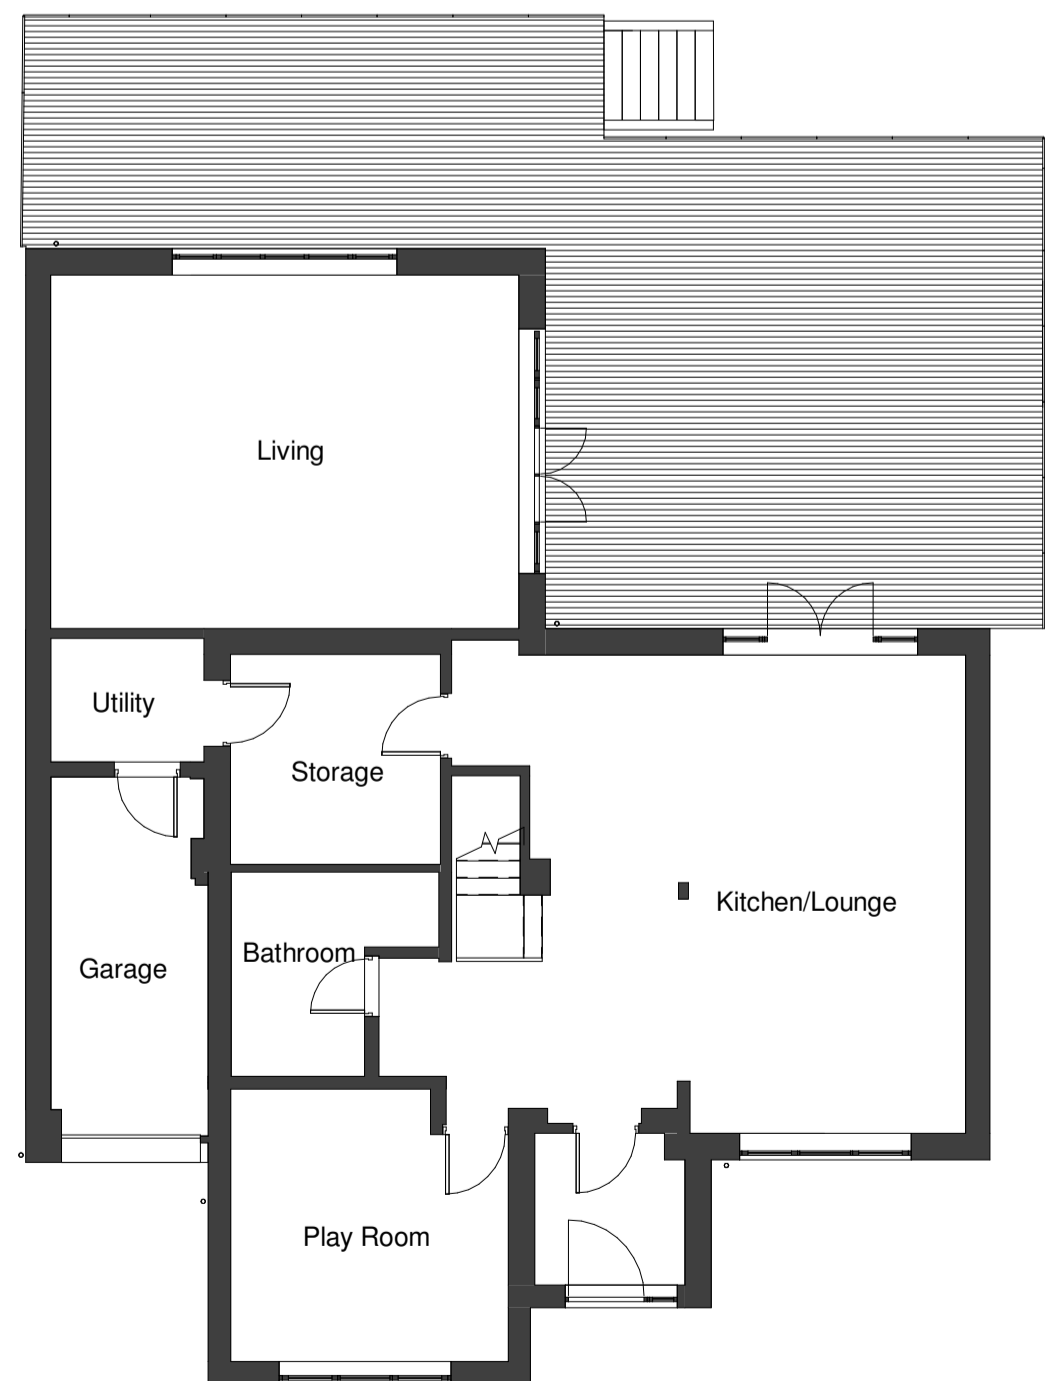

Existing Ground Floor Plan
Scale: 1 : 100

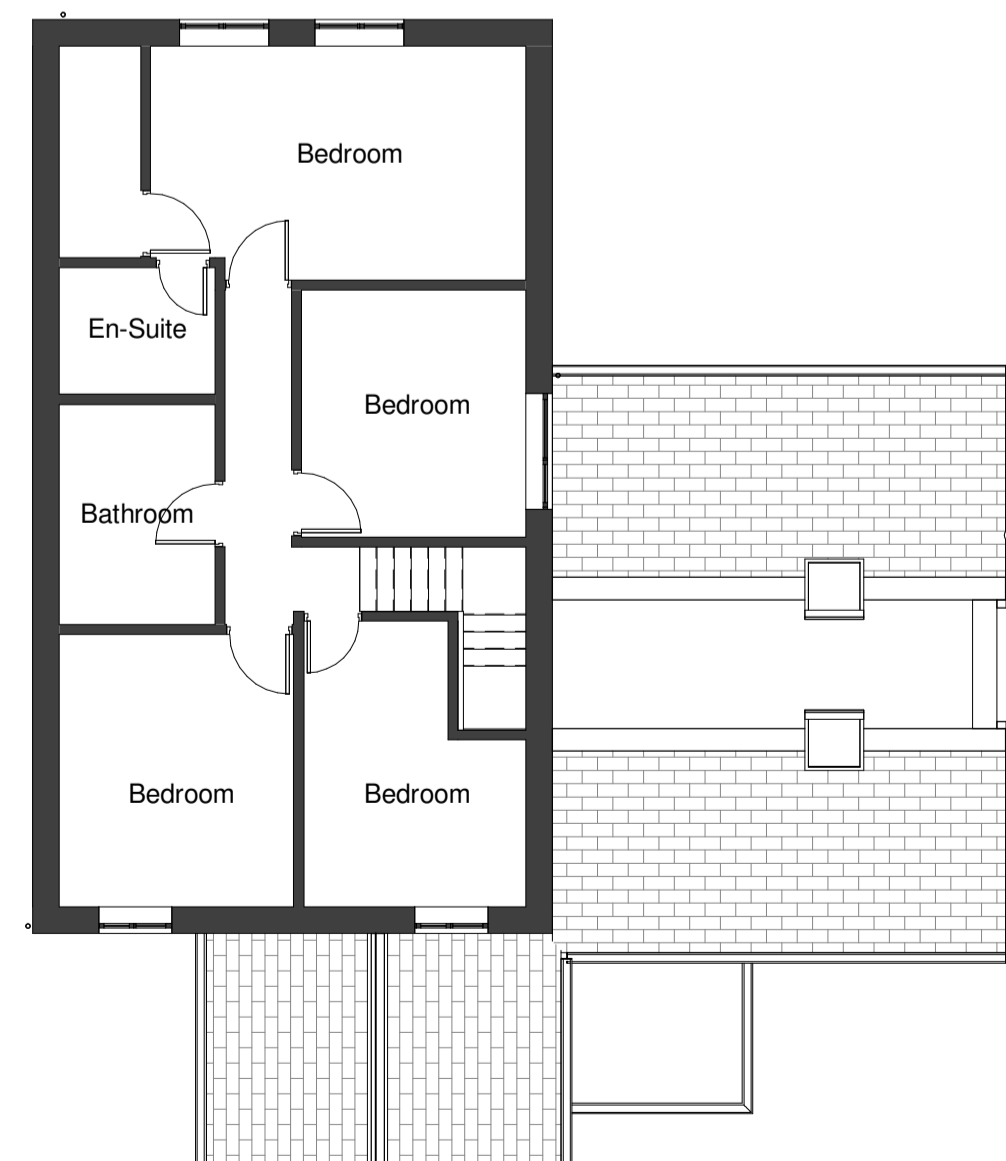

Existing First Floor Plan
Scale: 1 : 100

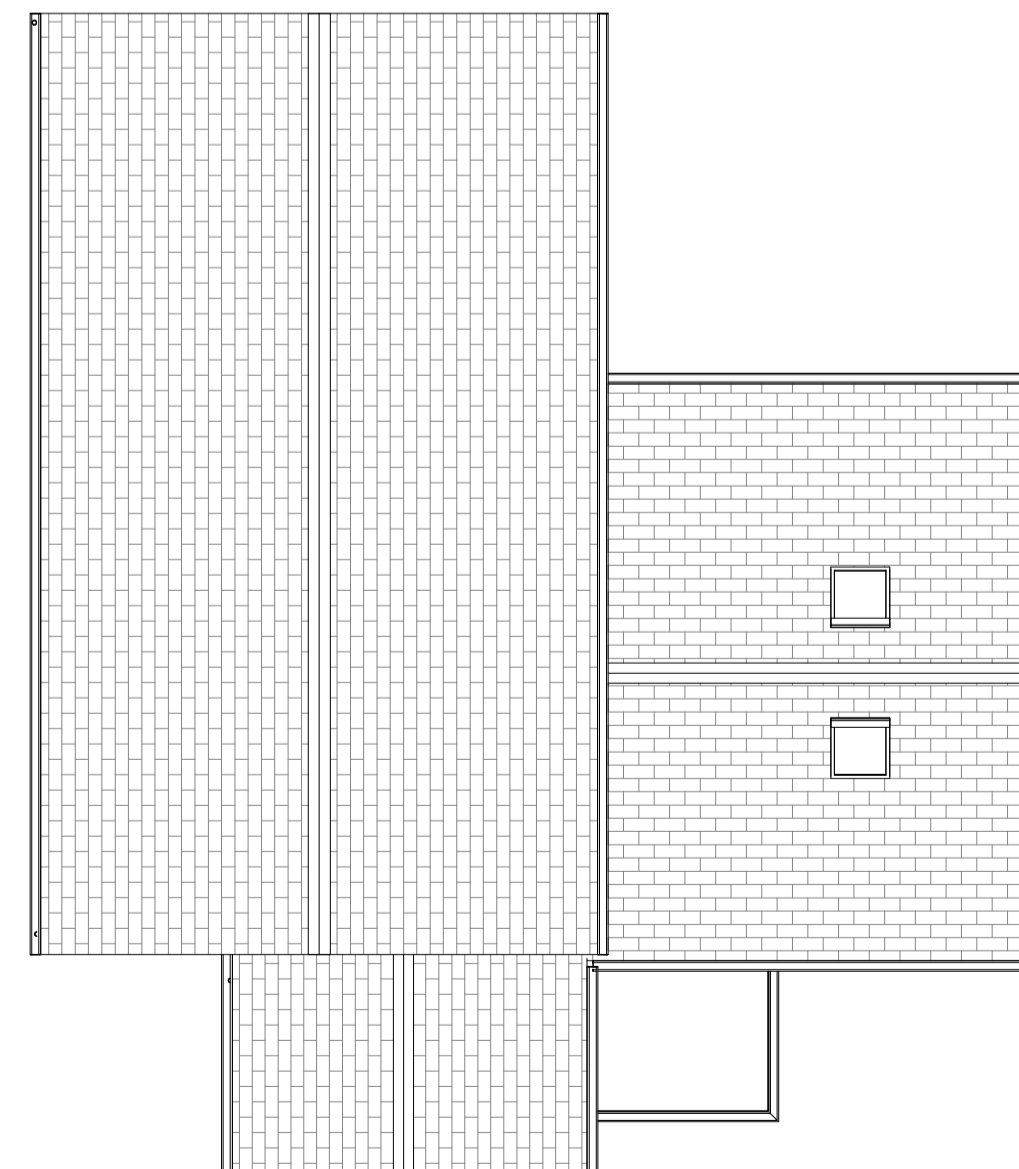

Existing Roof Plan
Scale: 1 : 100



CODA Studios Ltd
70-71 Cornish Place, Cornish St, Sheffield, S6 3AF
T: 0114 279 6003
E: information@codastudios.co.uk

Drawn	Checked	Date	Scale	Revision
NM	AH	15/07/21	1 : 100 @ A1	
Client	Mr & Mrs Wilmer			
Project	Ashfurlong Drive			
Title	Existing Plans & Elevations			
Dwg No.	3024 - 002			

© COPYRIGHT EXISTS ON THE DESIGNS AND INFORMATION SHOWN ON THIS DRAWING.
The Contractor must verify all dimensions on site before making shop drawings or commencing work of any kind. No dimensions to be scaled from this drawing. Architect to be notified of any discrepancies in dimensions immediately.