


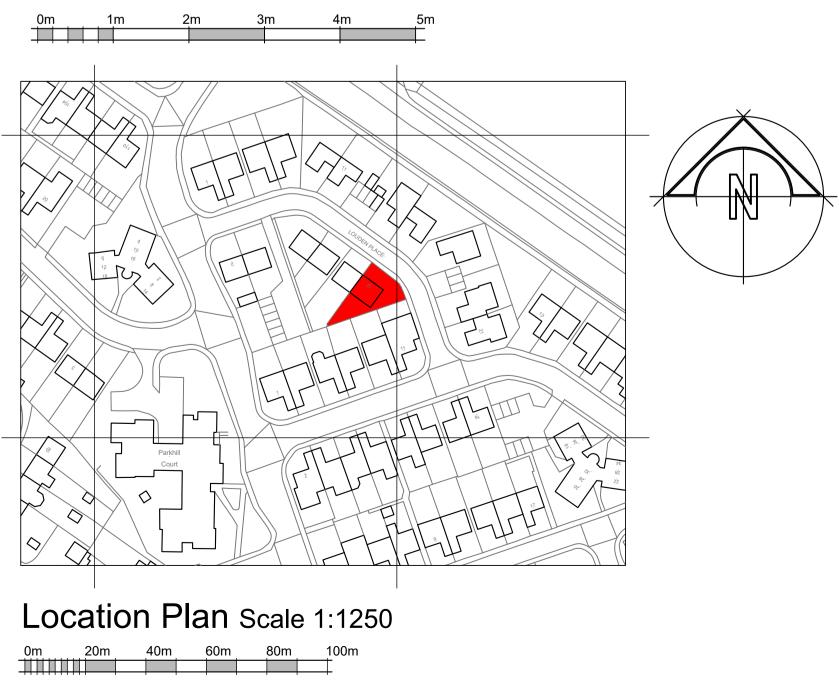




South East Elevation Scale 1:50





South West Elevation Scale 1:50

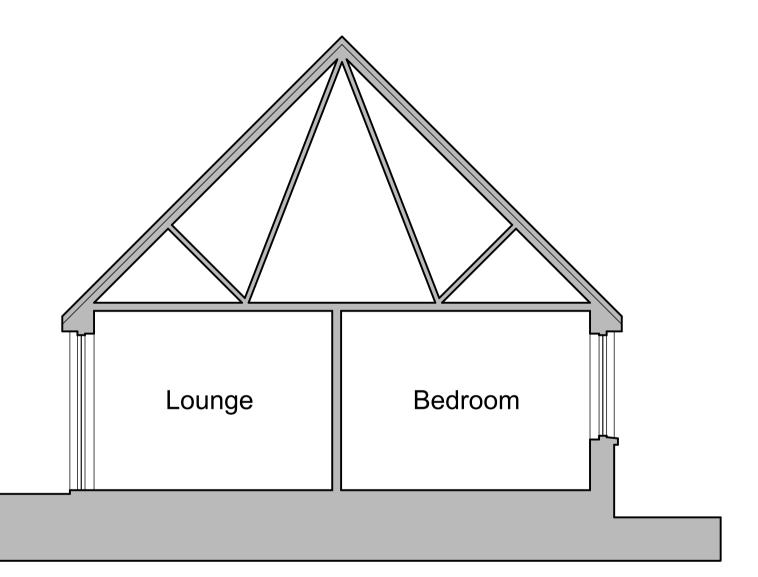

Section A-A Scale 1:50

ROCKLANDS, BROADHAVEN ROAD OLD PORTLETHEN ABERDEENSHIRE AB12 4NR TEL NO: 07968 976 525 KMCB ASSOCIATES ARCHITECTURAL TECHNOLOGISTS, BUILDING CONSULTANTS, CONSTRUCTION MANAGEMENT.		
PROJECT Attic Conversion and Formation of Driveway. For Ms. N Duguid 12 Louden Place, Dyce, Aberdeen.		
DRAWING TITLE		
Existing Layouts & Elevations		
No. DATE	REVISION	
PROJECT No.: 21/079		DRAWING No.: 1000
date drawn: August 2021		ISSUE: •

STATUS:

C COPYRIGHT BY KMCB ASSOCIATES

SCALE: As Shown