



G.F Layout Scale 1:50  
 0m 1m 2m 3m 4m 5m



First Floor Plan Scale 1:50  
 0m 1m 2m 3m 4m 5m

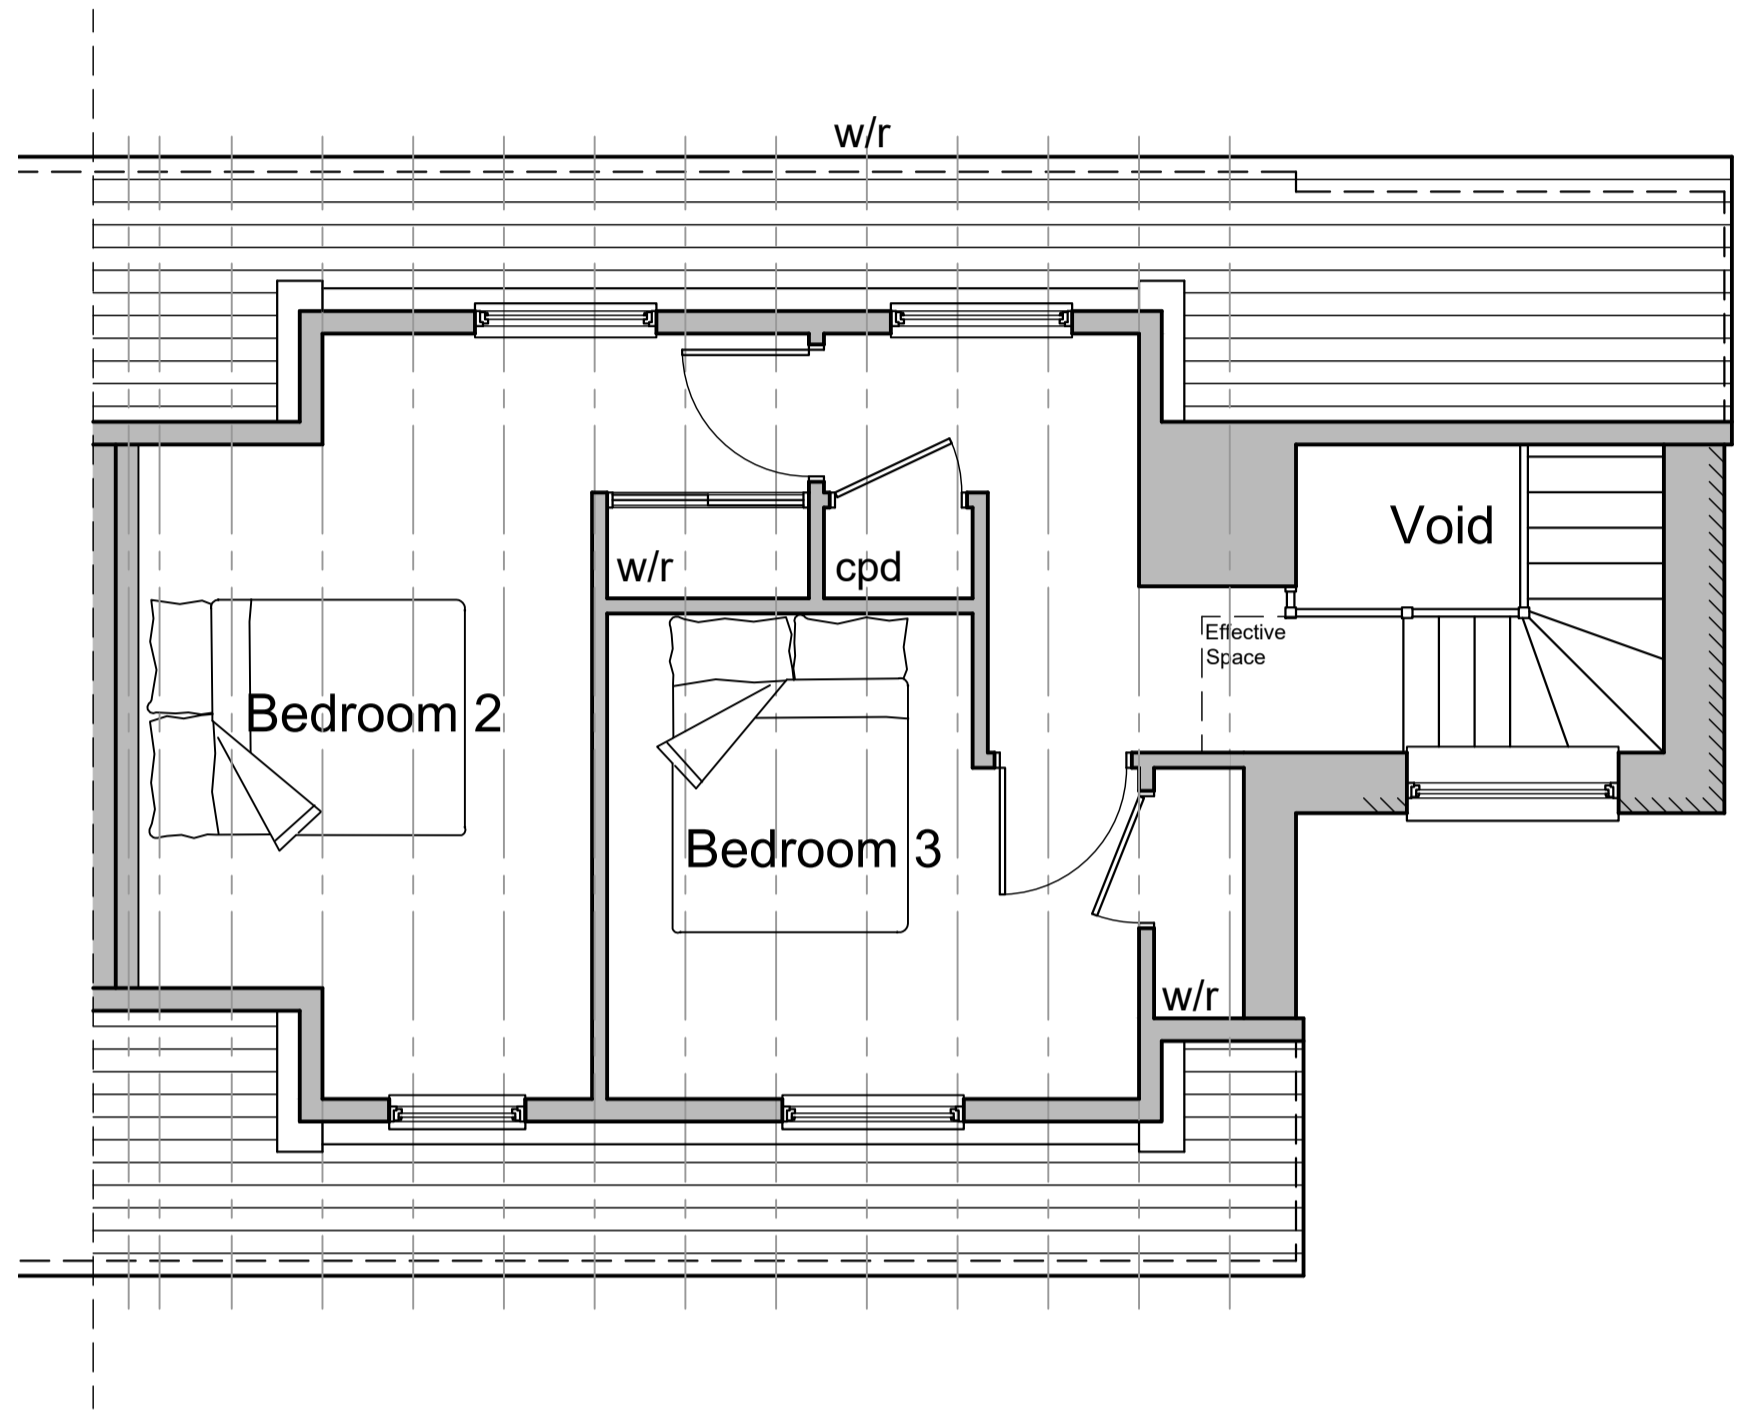

Location Plan Scale 1:1250  
 0m 20m 40m 60m 80m 100m

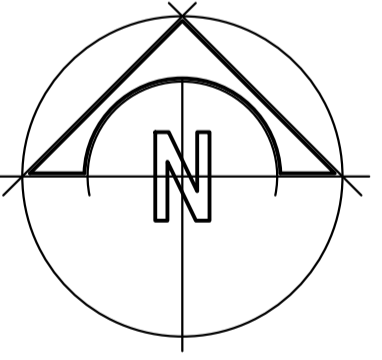

ROCKLANDS, BROADHAVEN ROAD  
 OLD PORTLETHEN  
 ABERDEENSHIRE  
 AB12 4NR  
 TEL NO. 07968 976 525

**KMCB ASSOCIATES**  
 ARCHITECTURAL TECHNOLOGISTS, BUILDING CONSULTANTS,  
 CONSTRUCTION MANAGEMENT

PROJECT  
 Attic Conversion and Formation of Driveway.  
 For Ms. N Duguid  
 12 Lourden Place,  
 Dyce,  
 Aberdeen.

DRAWING TITLE  
**Proposed General Layouts**

A	Sep.21	Client Variations
No.	DATE	REVISION
PROJECT No.:	21/079	DRAWING No.: 1001
DATE DRAWN:	August 2021	ISSUE: A
SCALE:	As Shown	STATUS: