


LAND REGISTER OF SCOTLAND	TITLE NUMBER	
	GLA 2969	

LAND REGISTER OF SCOTLAND	Officer's ID/Date	Title Number
	2671 5/1/1999	GLA43265

SCALE 1/8" = 1'-0"

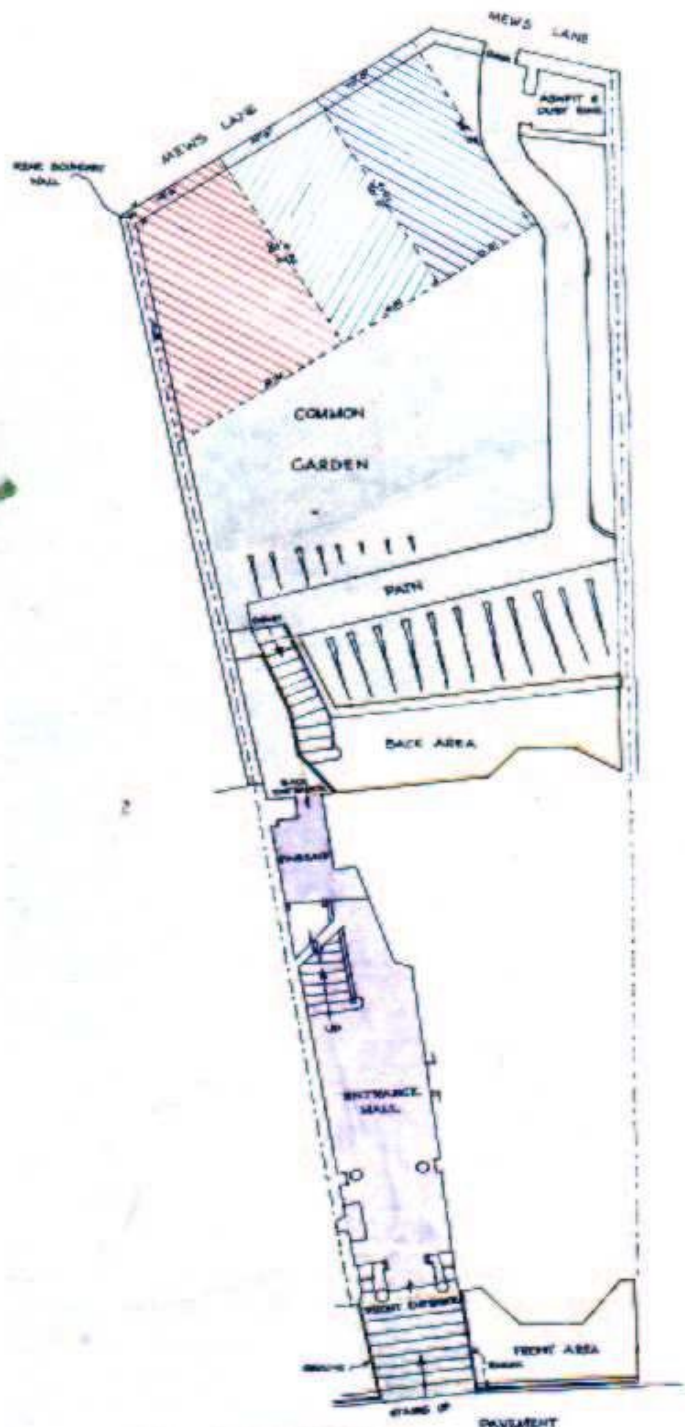

GROUND FLOOR PLAN

COMMON GROUND, PATHS ETC
COLOURED THUS

COMMON ENTRANCE HALL,
STAIRCASES, LANDINGS ETC
COLOURED THUS


**SUPPLEMENTARY PLAN
TO THE TITLE PLAN**

See in this plan reference to ...

Margaret E. Basserman.



**NOTE: This copy is a reduction
of the original plan**

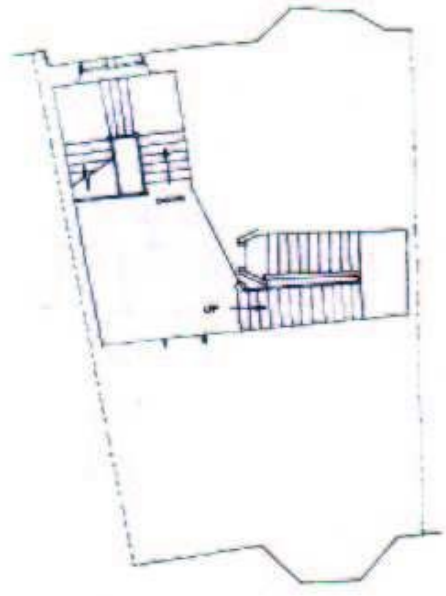

FIRST & SECOND FLOOR PLAN



A. D. HISLOP & CO. WILSON,
ARCHITECTS
124 ST. VINCENT ST.
GLASGOW CB.

S22A