
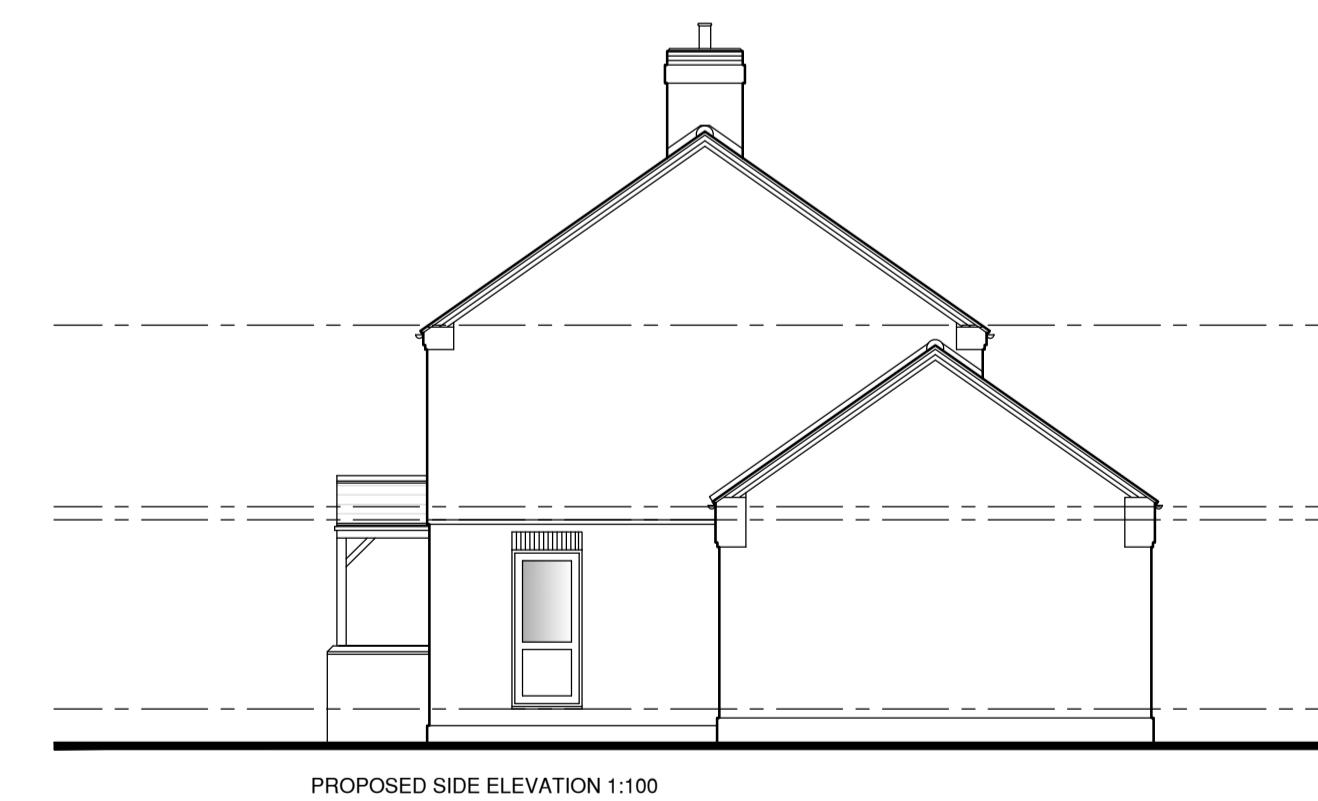
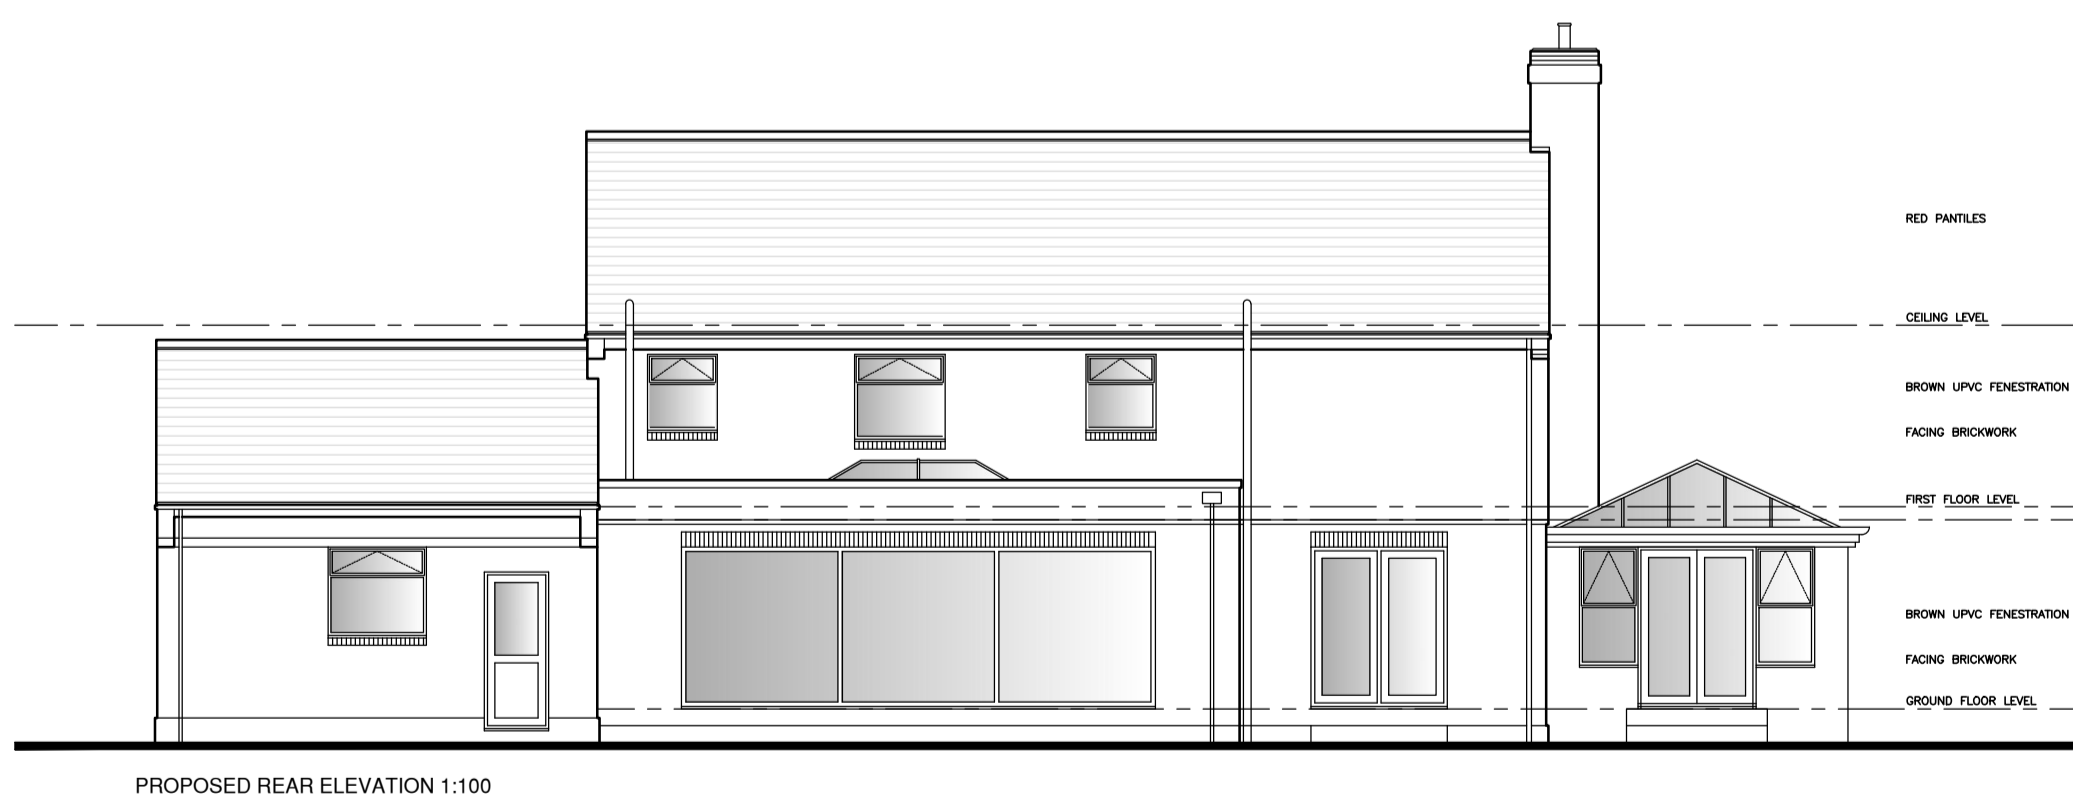
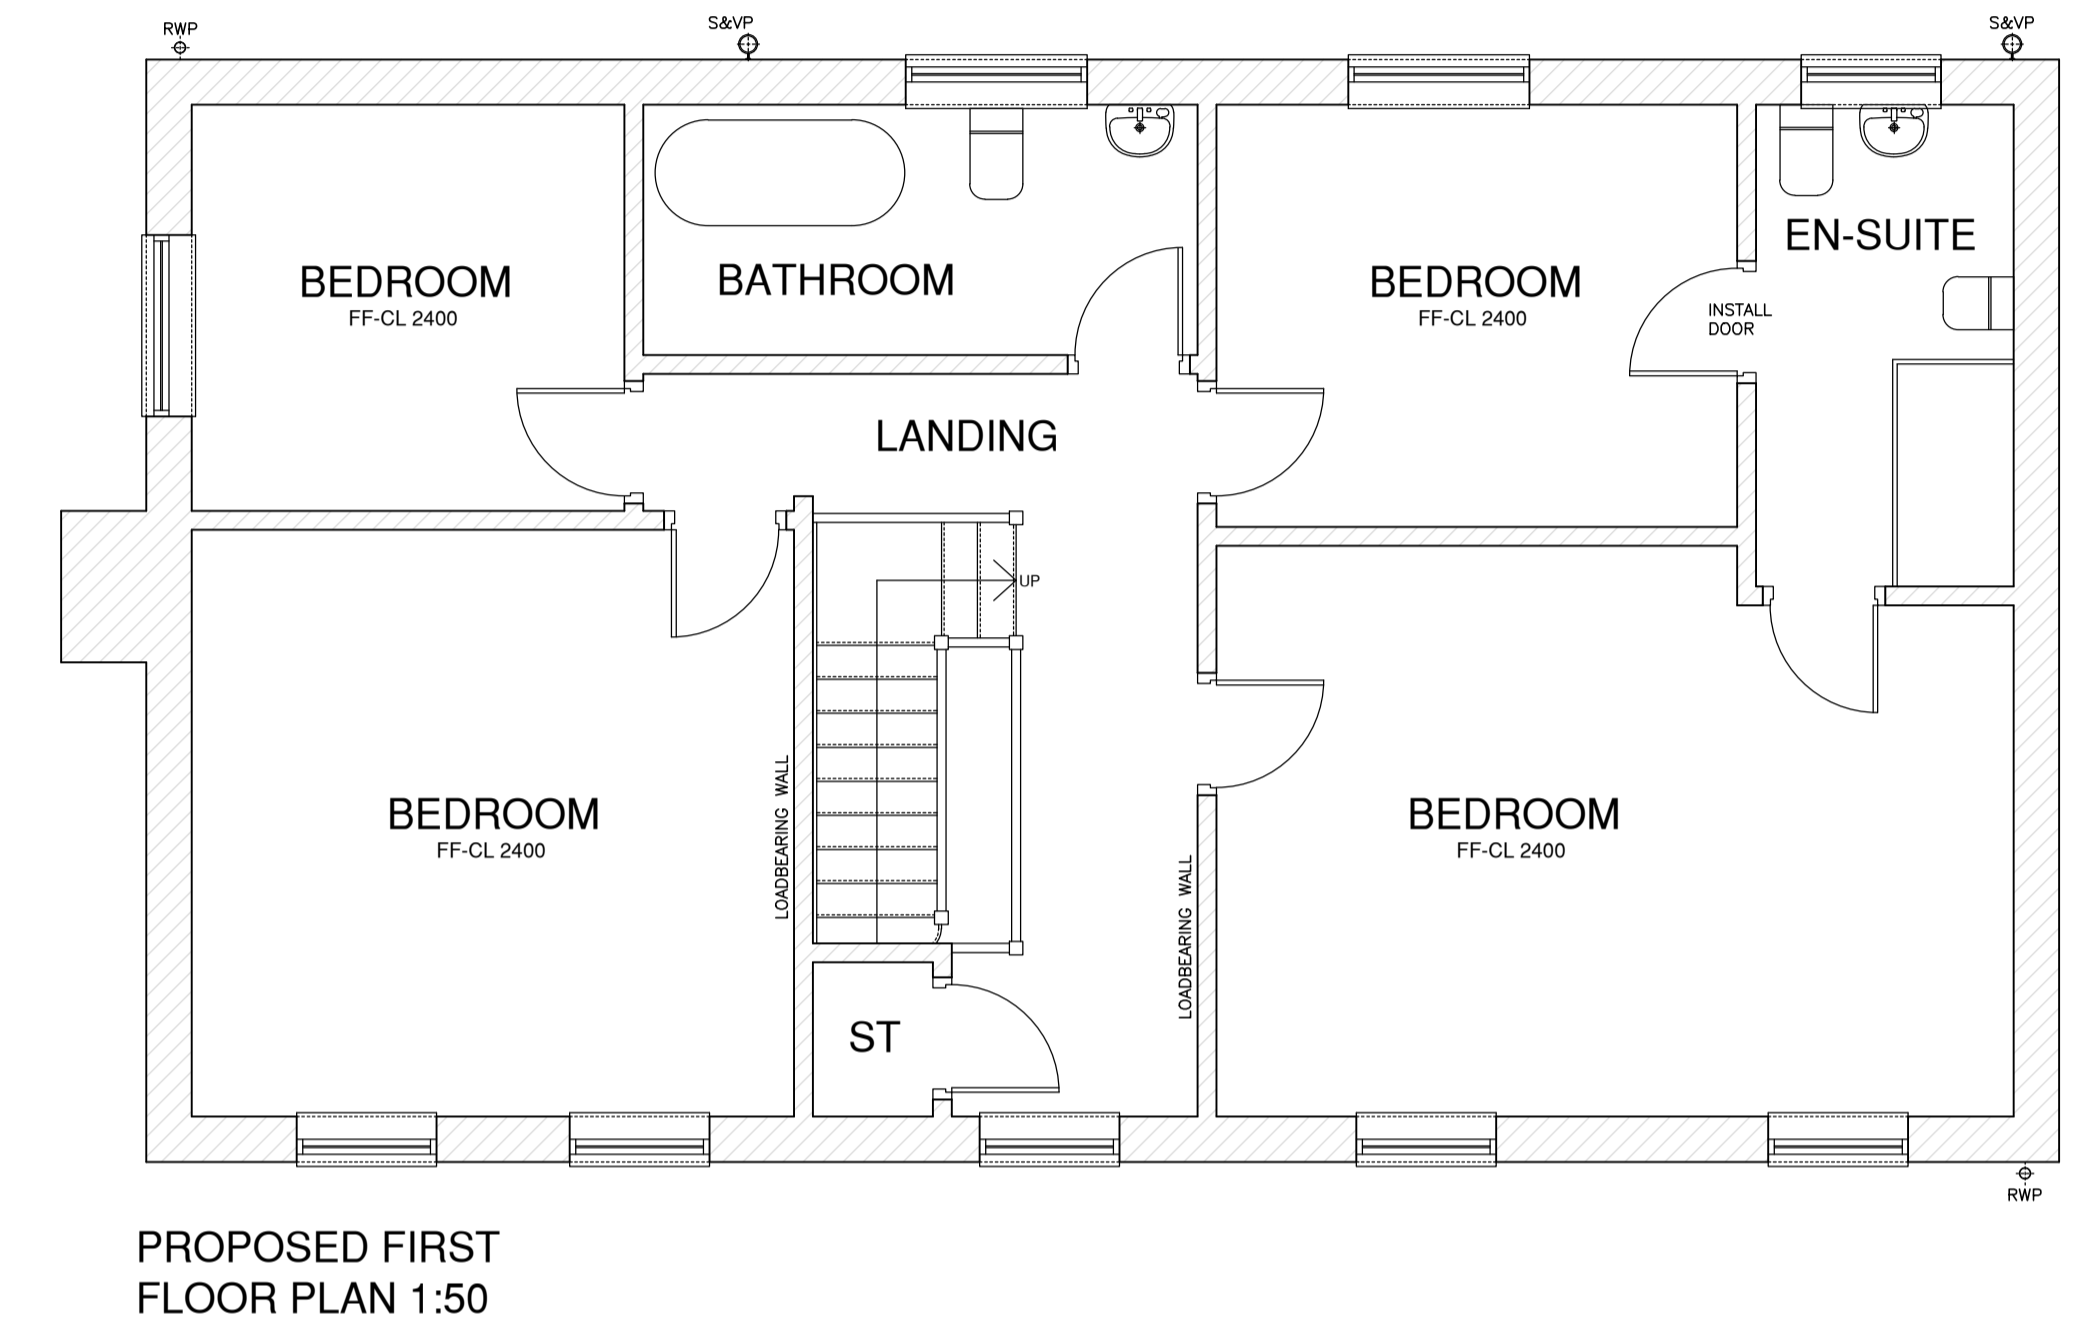


NOTE
DO NOT SCALE FROM THIS DRAWING, UTILISE ONLY NUMBERED DIMENSIONS.
THIS DRAWING SHOULD BE READ IN CONJUNCTION WITH ALL RELEVANT ENGINEERS DRAWINGS, NOTIFY SRH DESIGN SOLUTIONS IMMEDIATELY OF ANY DISCREPANCIES.
© SRH DESIGN SOLUTIONS.
w: www.srhdesignsolutions.co.uk
External Reference Files in this Drawing:

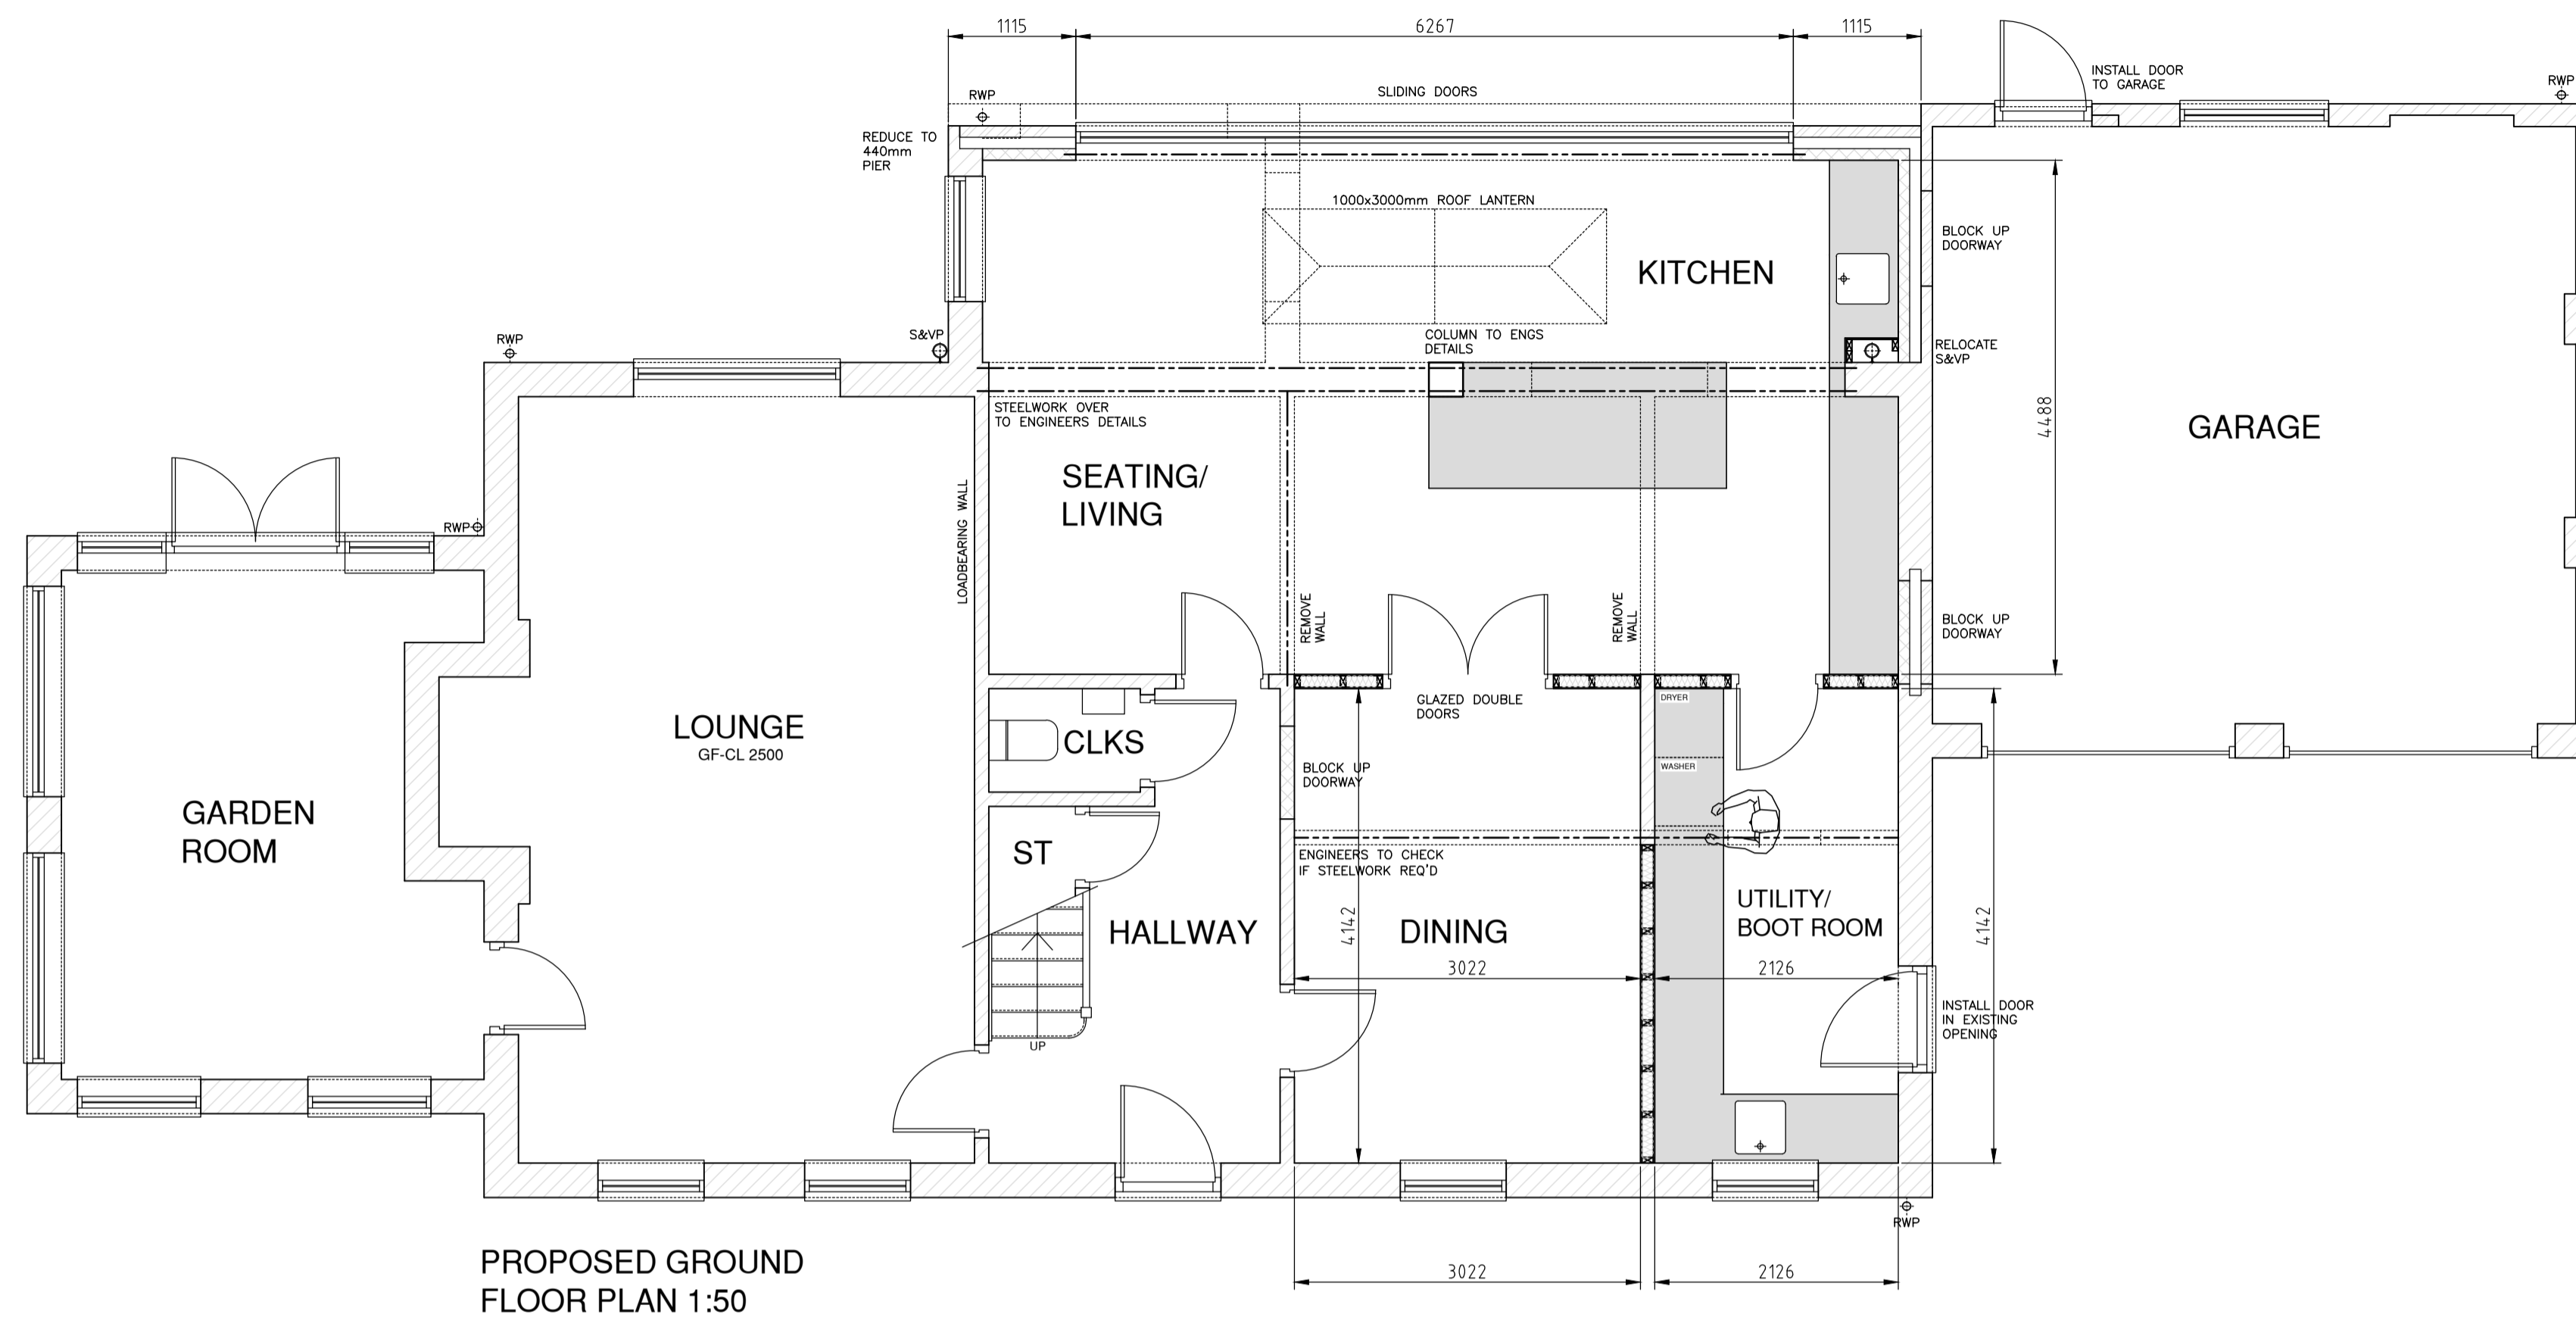

srh
DESIGN SOLUTIONS
ARCHITECTURAL CONSULTANCY
17 St Catherines Road, Harrogate, HG2 8JZ
www.srhdesignsolutions.co.uk 07827 737905

project
PROPOSED EXTENSION AND ALTERATIONS
HUNTERS LODGE, EAST LANE
MOOR MONKTON YO26 8JA

client
Mr I Philpott

drawing title
PROPOSED FLOOR PLANS
SECTIONS AND ELEVATIONS

scale	date	drawn
1:50 & 1:100 @A1	12/09/2021	SRH

status	checked
For Information	SRH

drawing number	revision
21/1346/02	B