



old fen bank

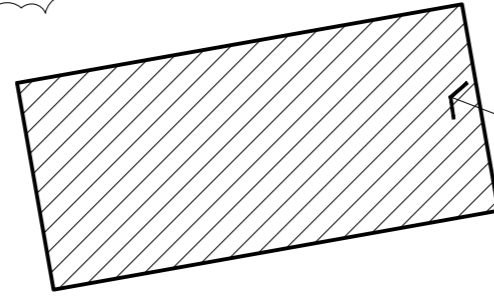

proposed garage

Willow Farm

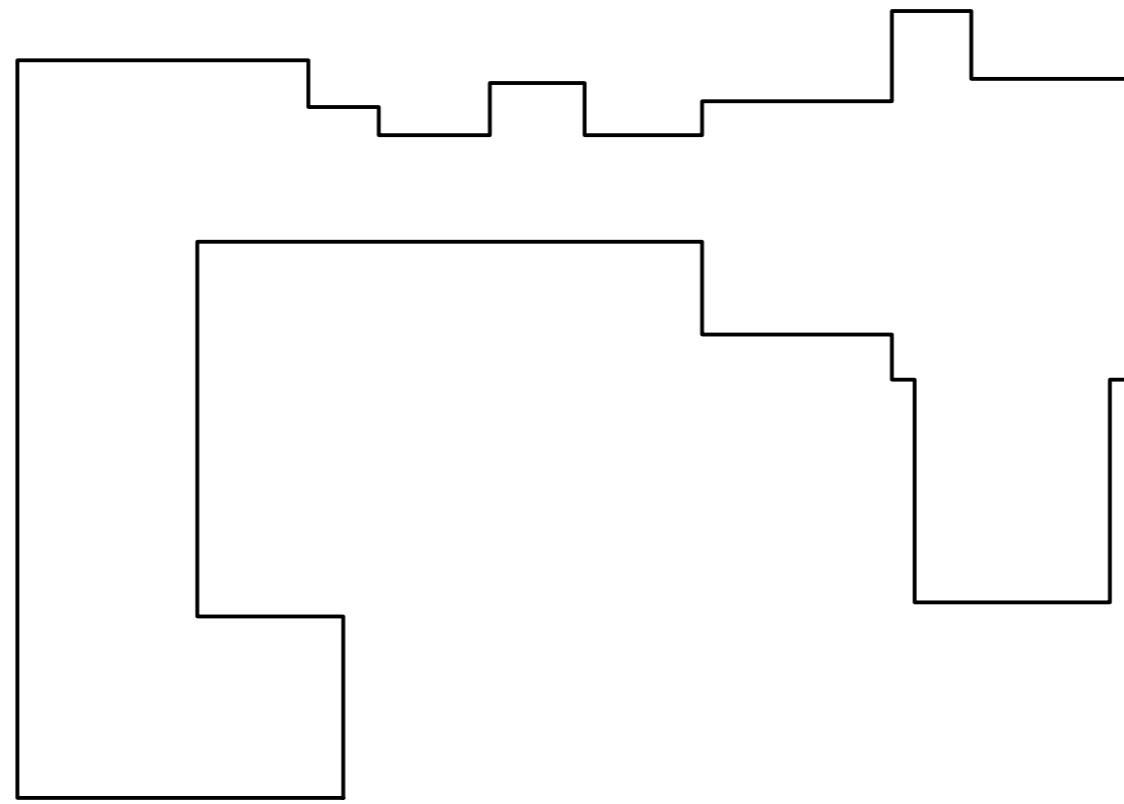

Planning Application

REVISIONS

All dimensions and particulars are to be checked on site before work commences and any discrepancy to be reported to **BUILDING DESIGN & SURVEYING CONSULTANCY**. This drawing can be scaled for Planning purposes DO NOT SCALE this drawing for Setting Out use written dimensions only. Any work commenced before Council Approval is at Clients risk.

Building Design & SURVEYING CONSULTANCY
mail@build-design.co.uk www.build-design.co.uk

GATWICK OFFICE
Melrose, Reigate Road, Hookwood, Horley, Surrey, RH6 0AP
Telephone : 07511 899860

Project
**Proposed Detached Garage
Willow Farm,
Old Fen Bank, Wainfleet
Skegness, Lincs, PE24 4LE**

Drawing


Proposed Site Plan

Job Number Drawing Number : Revision
20000 16:

Drawn PWS Computer Reference
Date October 2021 Scale 1:200 @ A2
Client

Mr Mrs Stiles

site plan @ 1:200

 

scale 1:200 (metres)

