



4 HAWTIN PARK-EXISTING WEST ELEVATION
scale 1:200

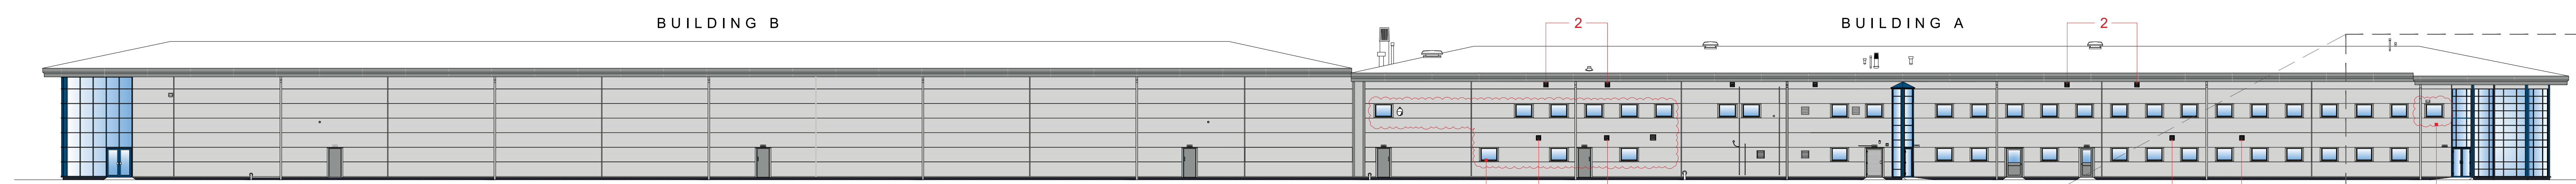


4 HAWTIN PARK-PROPOSED WEST ELEVATION
scale 1:200

9 New windows size and specification
to match existing. Colour to be RAL 7042

1 New window size and
specification to match existing
Colour to be RAL 7042

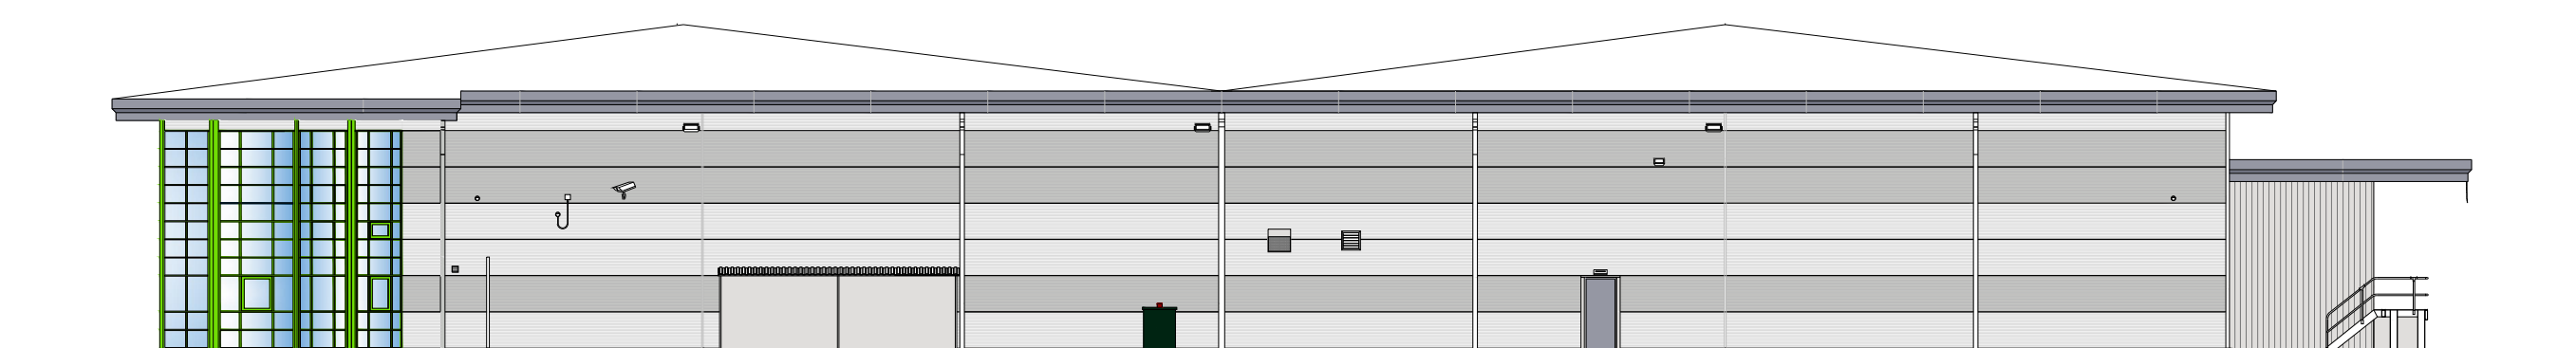

4 HAWTIN PARK-EXISTING SOUTH ELEVATION
scale 1:200

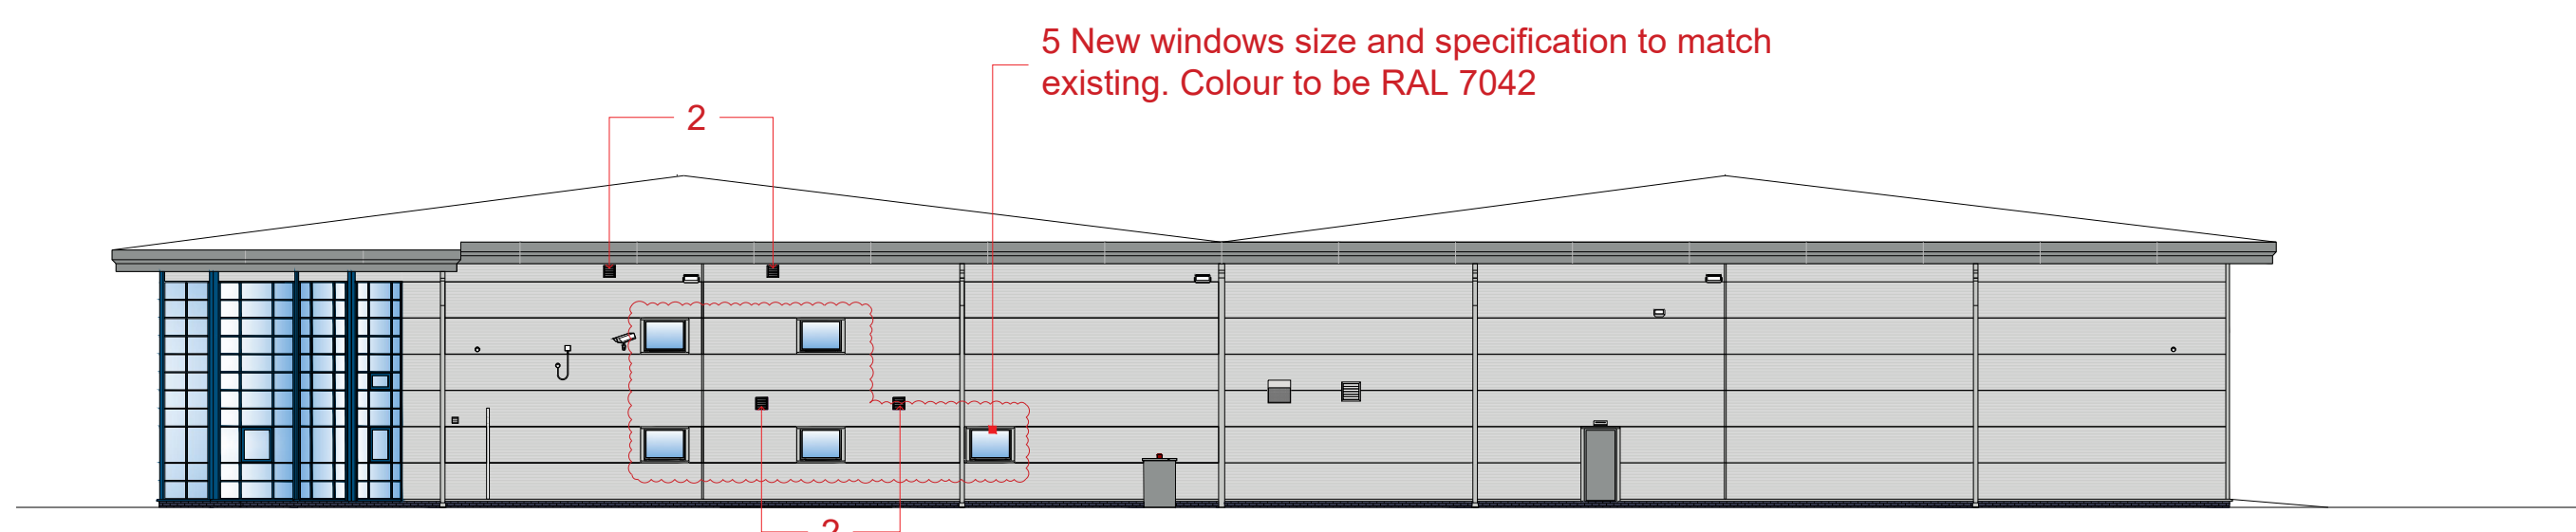

4 HAWTIN PARK-PROPOSED SOUTH ELEVATION
scale 1:200

5 New windows size and specification to match
existing. Colour to be RAL 7042

COLOUR PALETTE



RAL7042
TRAFFIC GREY A

RAL7042 new paint colour
for existing soffit/facia
existing windows and fire
doors + new windows




RAL7035
LIGHT GREY

RAL7035 new paint colour
for existing cladding &
downpipes



RAL 5010
GENTIAN BLUE

RAL5010 new paint colour
for existing curtain walling /
doors

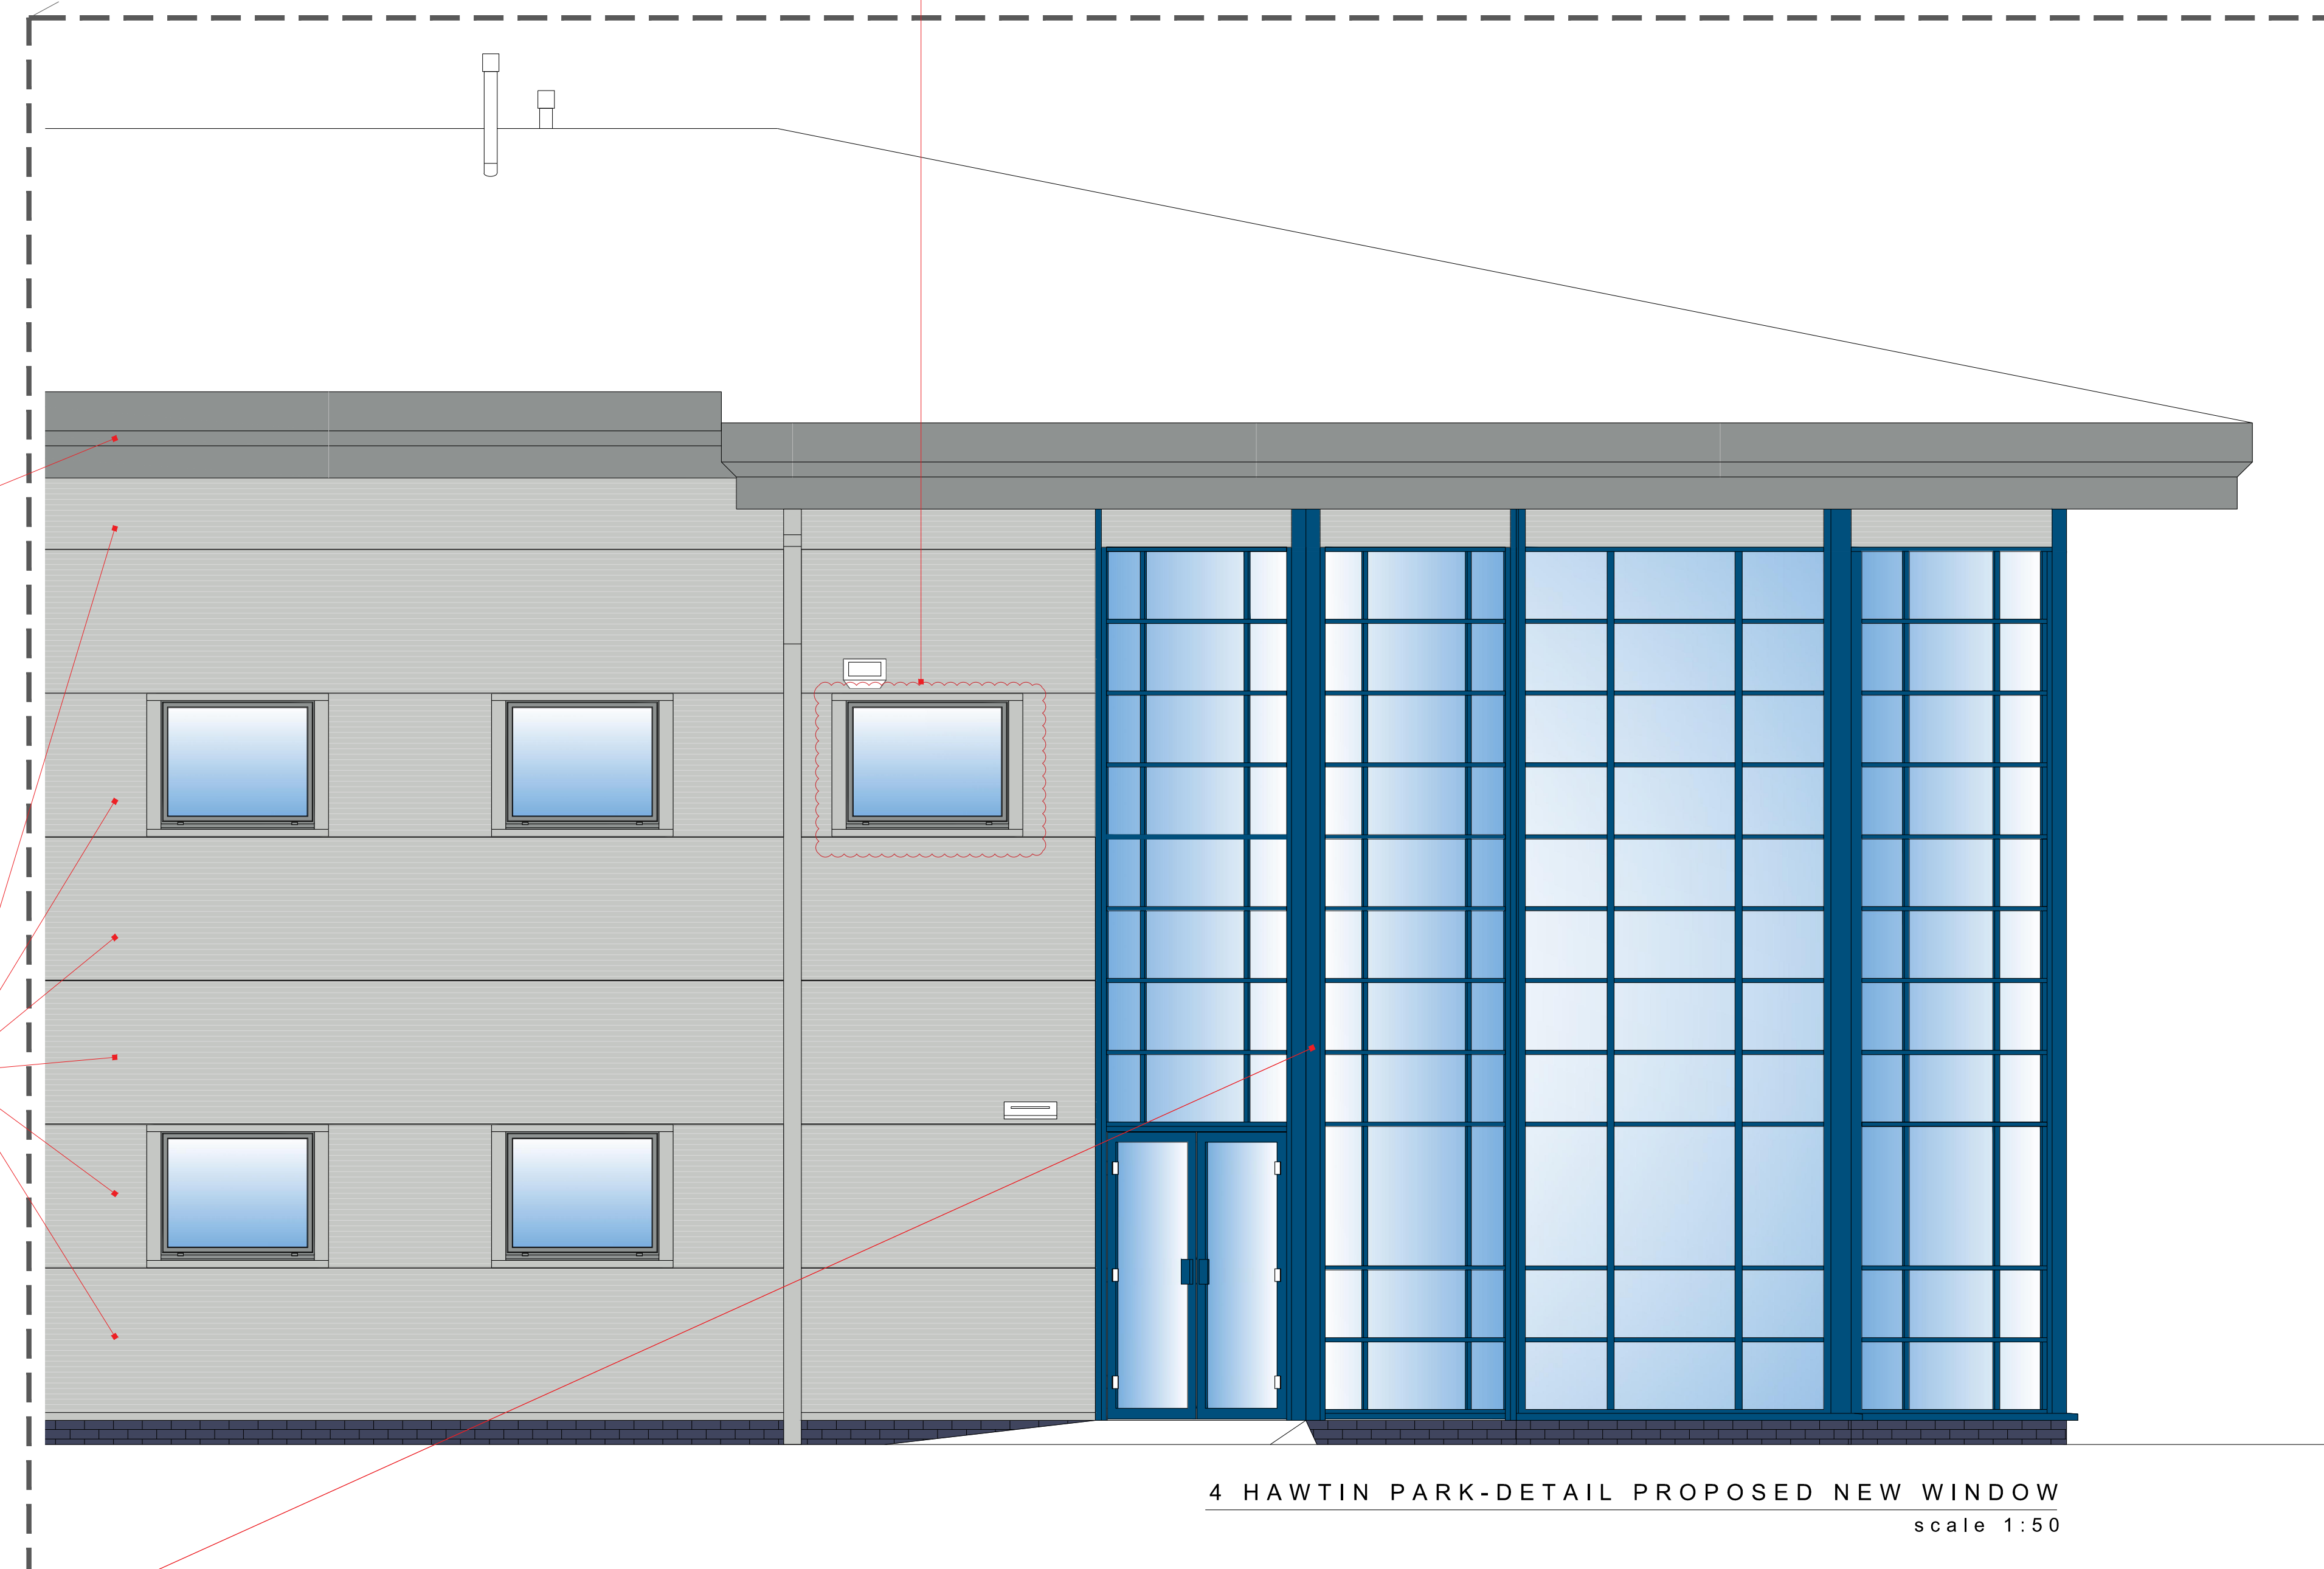

4 HAWTIN PARK-DETAIL PROPOSED NEW WINDOW
scale 1:50