





PROPOSED FRONT ELEVATION

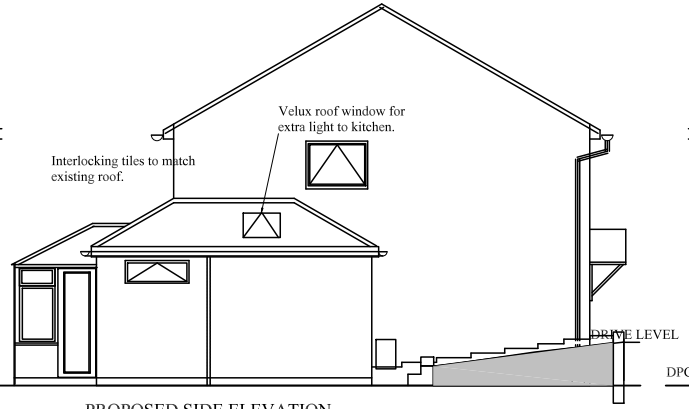

PROPOSED SIDE ELEVATION
Face brickwork to match that of existing brickwork.

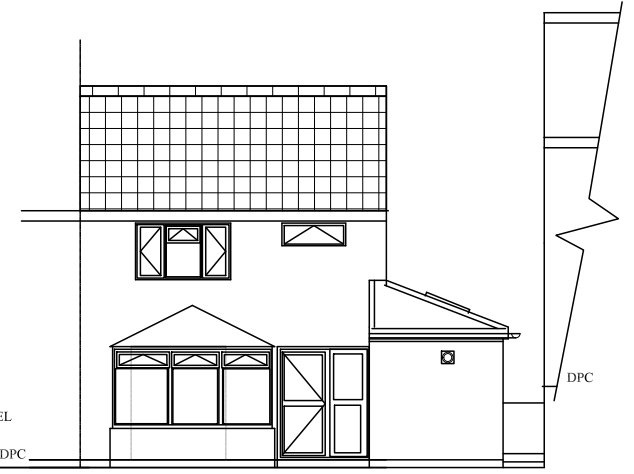

PROPOSED REAR ELEVATION

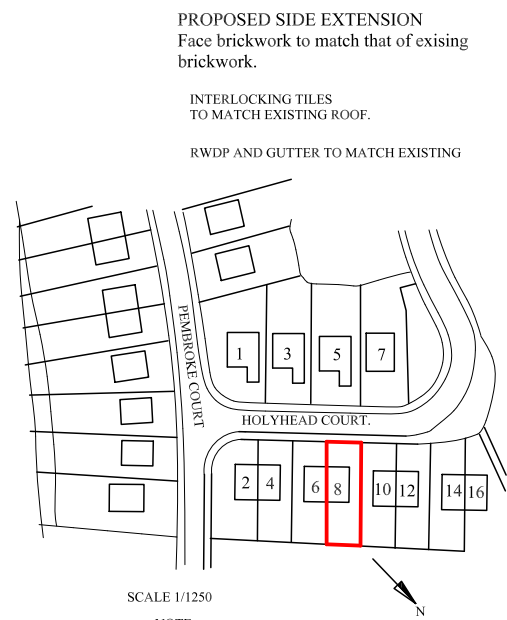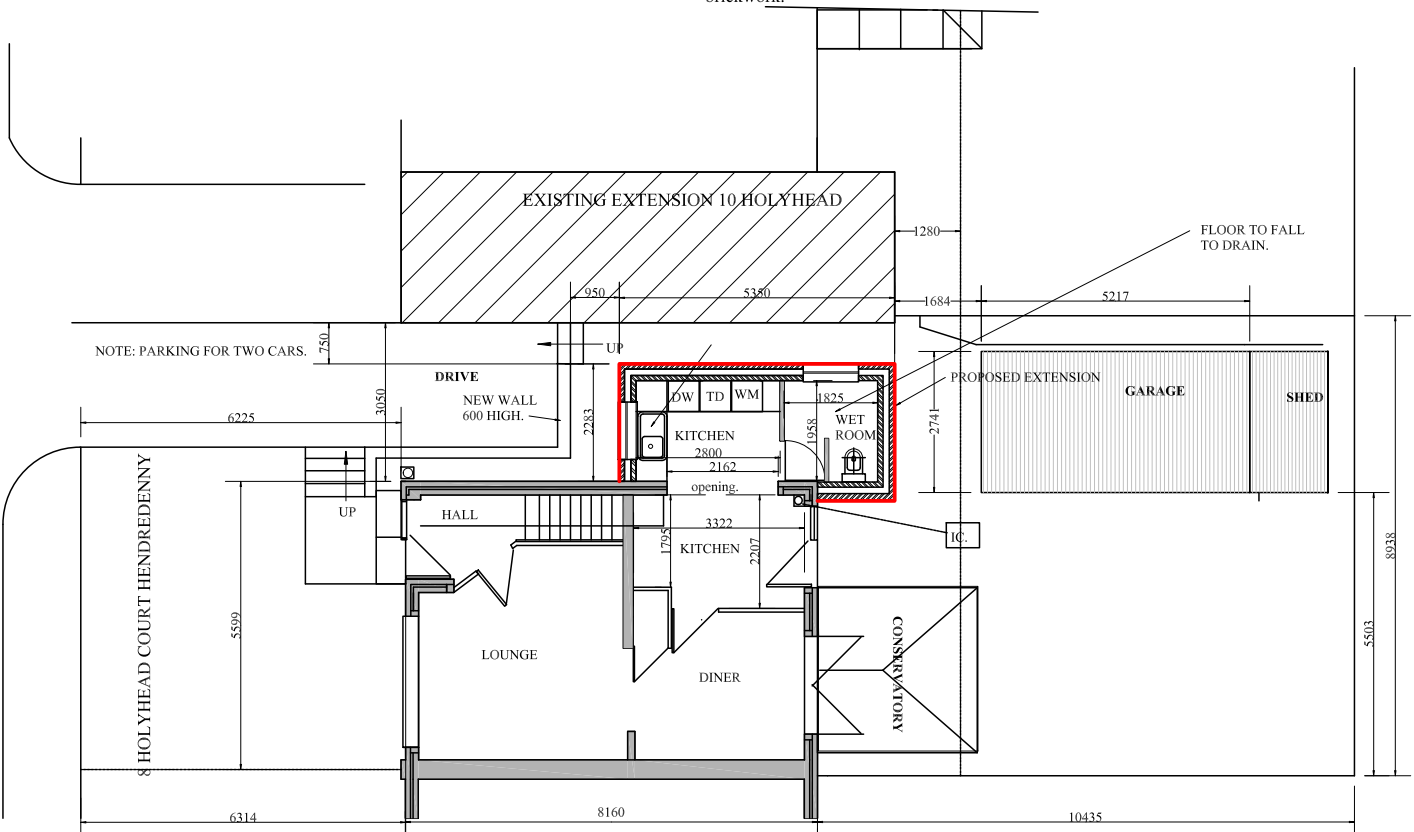

PROPOSED GROUND FLOOR EXTENSION AT No 8 HOLYHEAD COURT HENDREDDENY CF83 2UH	
EXISTING AND PROPOSED LAYOUT. SCALE 1/100	
DRAWN: A PALKOWSKI	DATE: 30-09-2021
DRAWING No.	REV.
A3.001 SHEET 2 OF 2	