




EXISTING FRONT ELEVATION

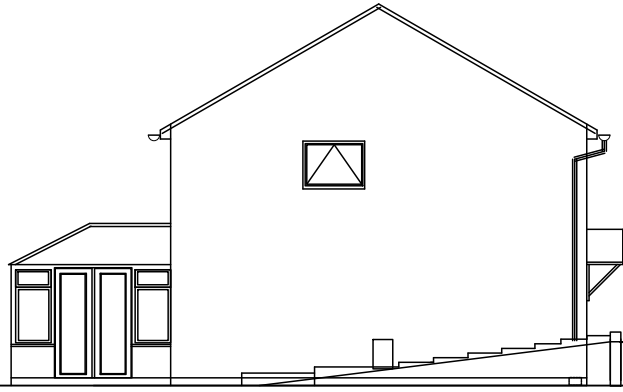

EXISTING SIDE ELEVATION

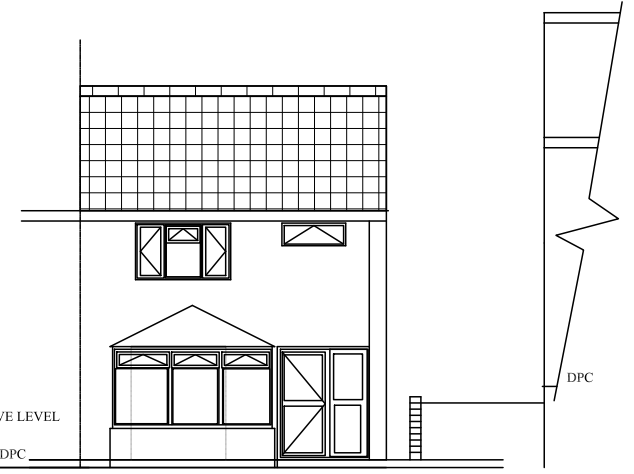

EXISTING REAR ELEVATION

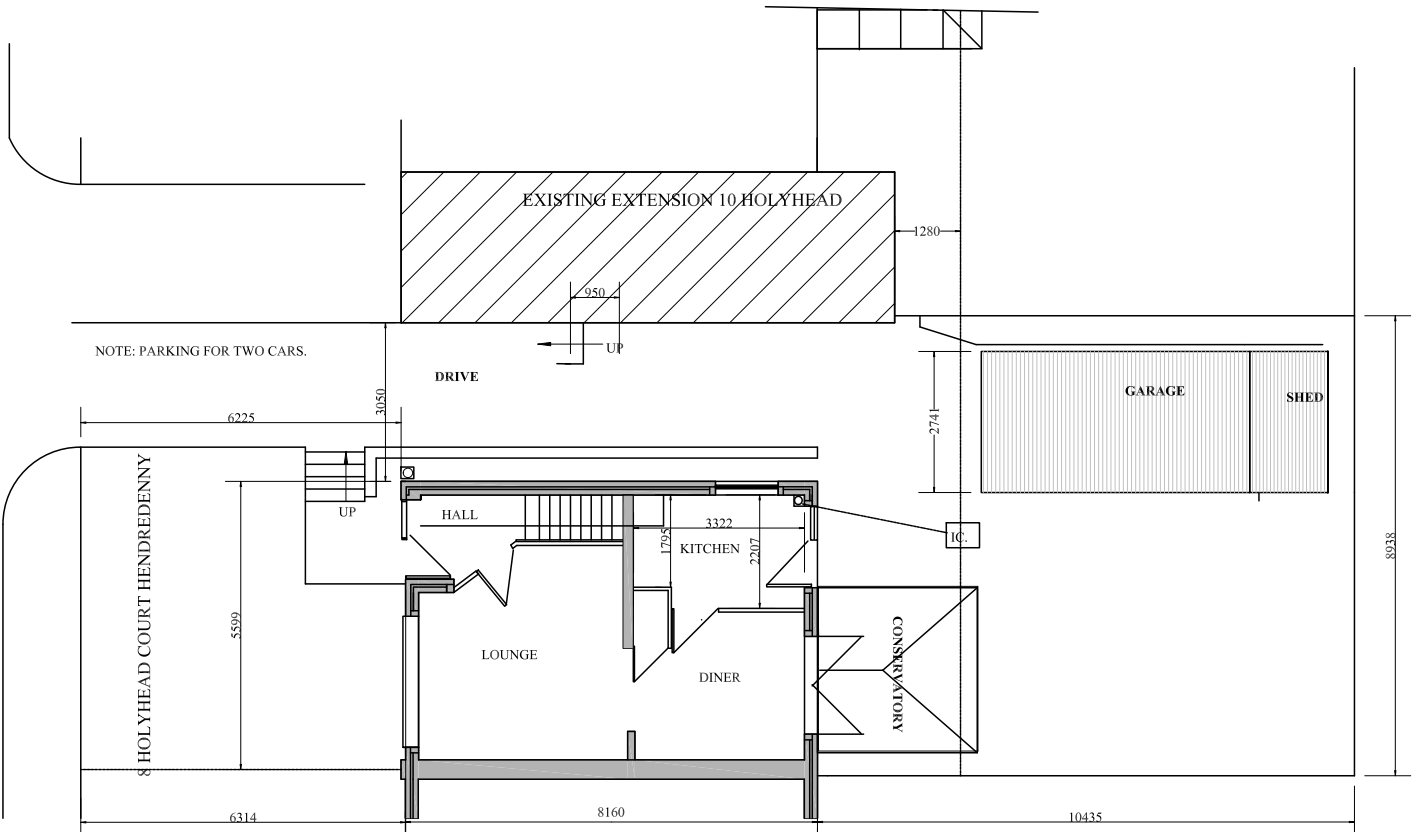


NOTE: PARKING FOR TWO CARS.

PROPOSED SIDE EXTENSION
Face brickwork to match that of existing brickwork.

INTERLOCKING TILES
TO MATCH EXISTING ROOF.

RWDP AND GUTTER TO MATCH EXISTING

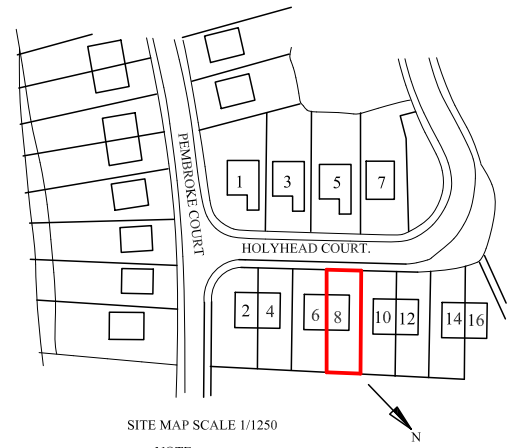

SITE MAP SCALE 1/1250

NOTE:
ALL DIMENSIONS SHOWN IN MILLIMETRES

EXISTING GROUND FLOOR EXTENSION AT No 8 HOLYHEAD COURT HENDRENNY CF83 2UH	
EXISTING AND PROPOSED LAYOUT. SCALE 1/100	
DRAWN: A PALKOWSKI	DATE: 30-09-2021
DRAWING No.	REV.
A3.001 Sheet 1 OF 2	