



Front Elevation - 1:50 @ A3

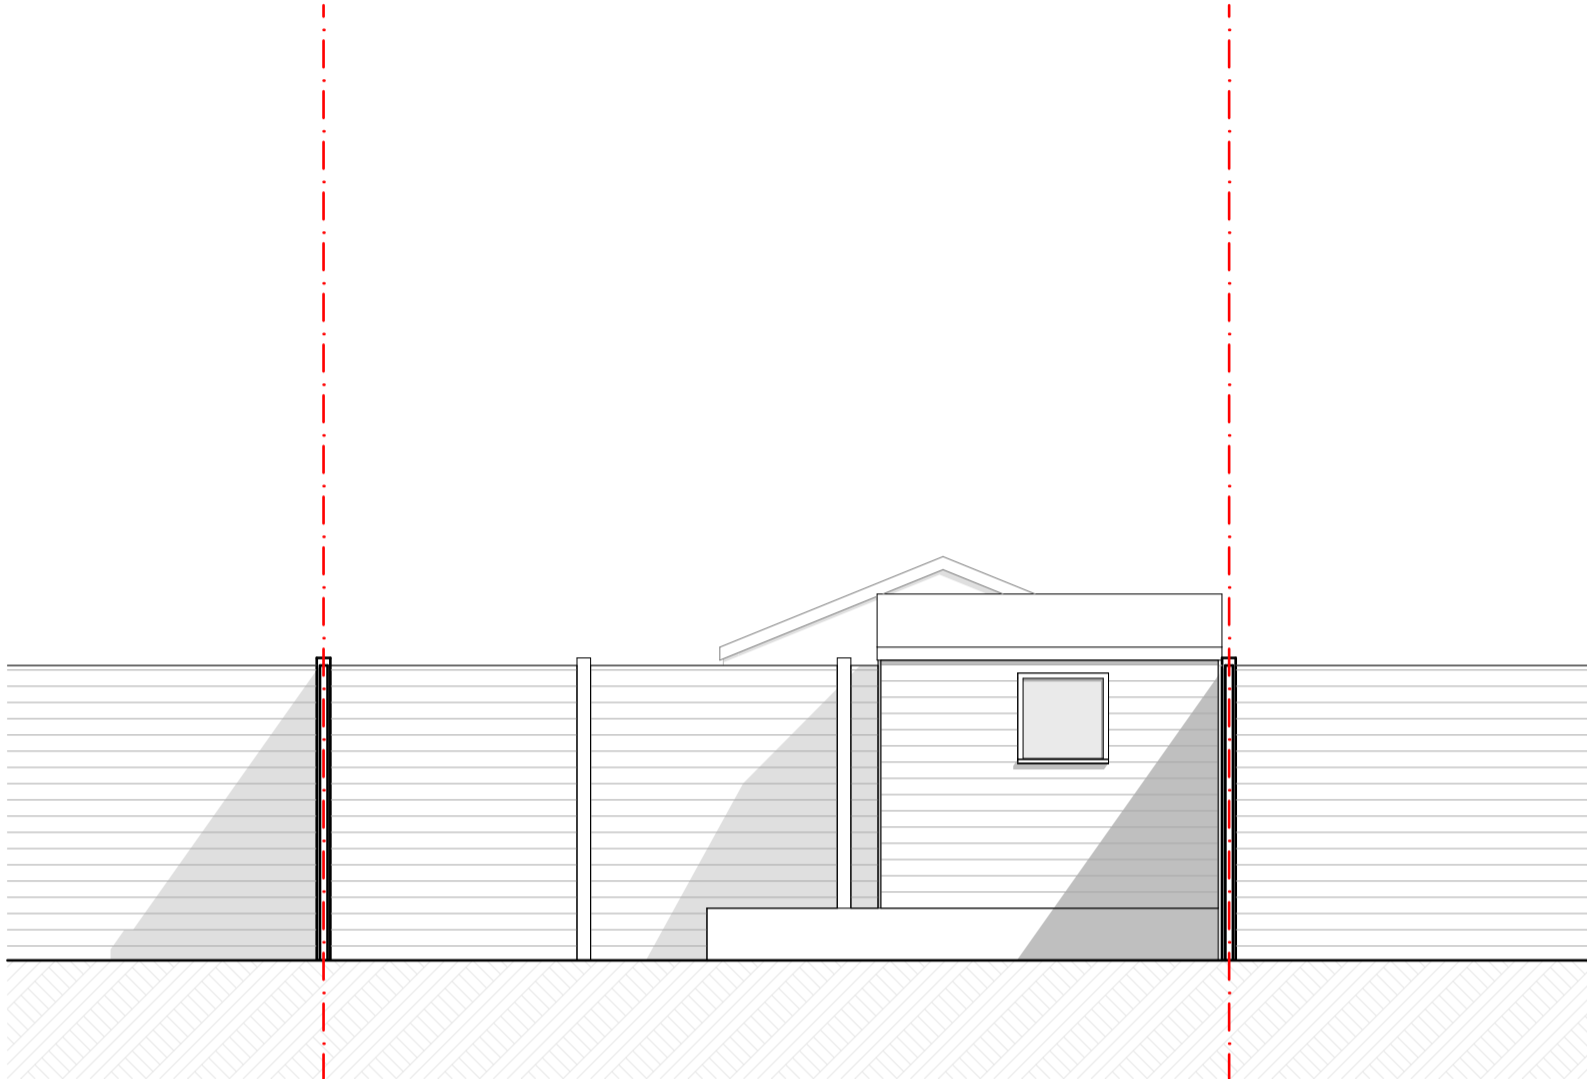

Rear Elevation - 1:50 @ A3

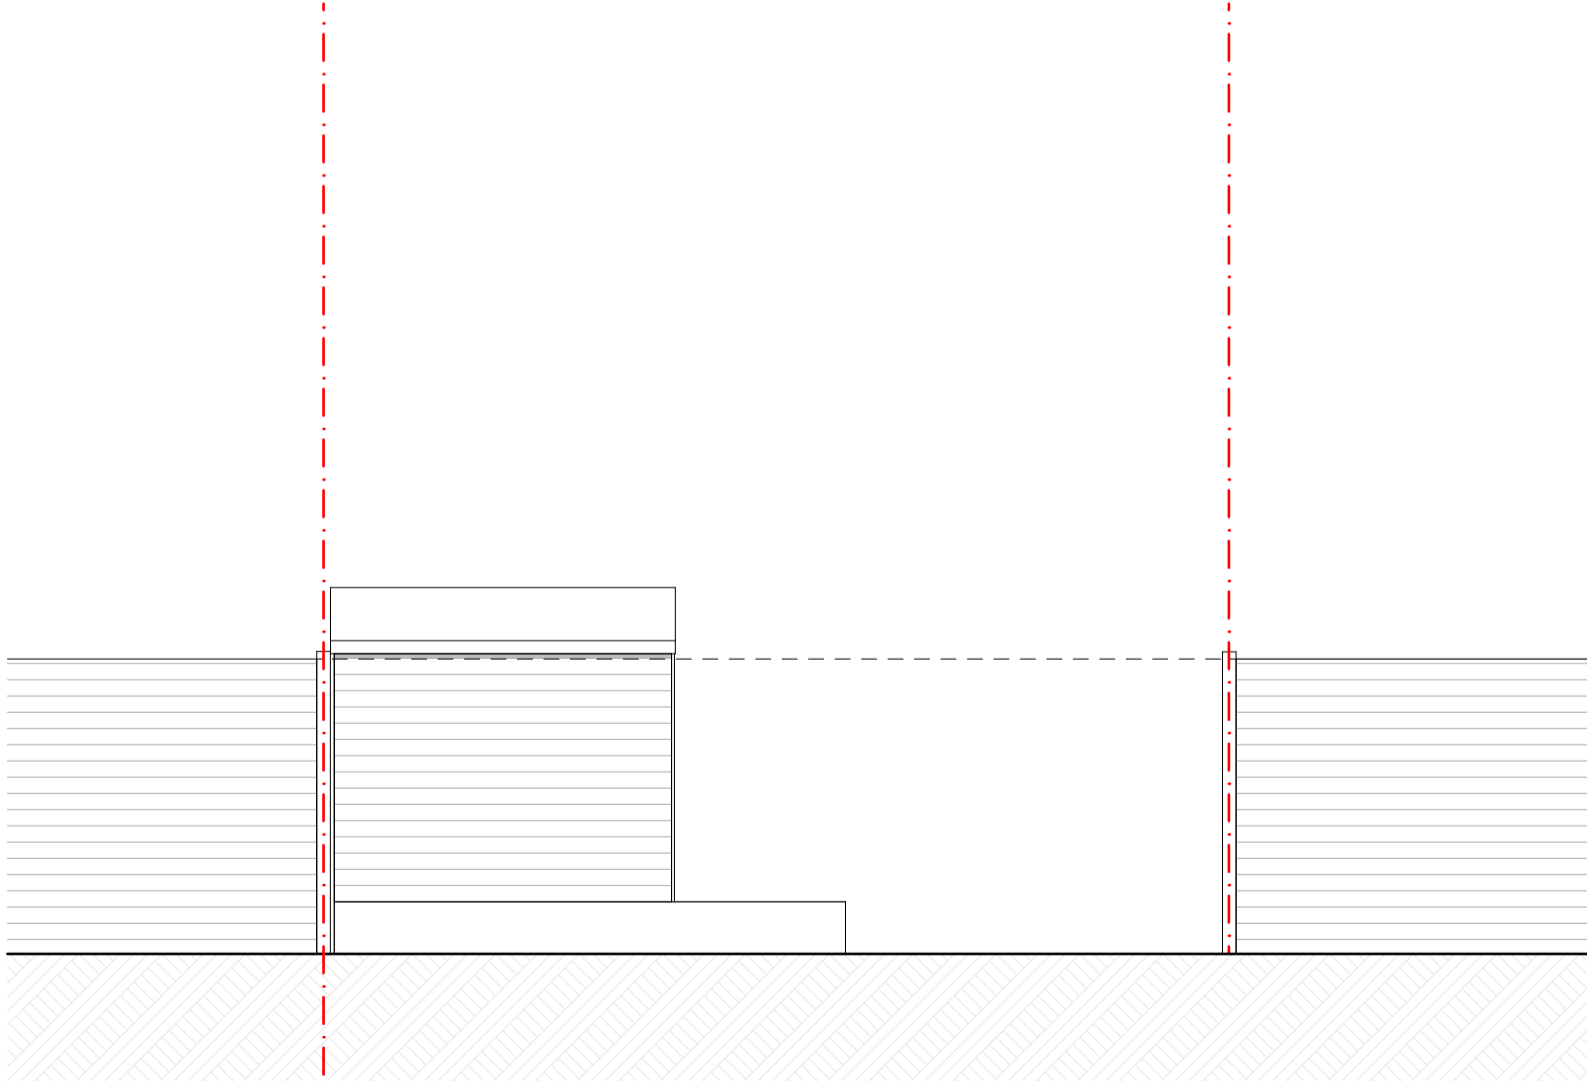

REV	DATE	DRAWN	AMENDMENT



**Notes**  
 THIS DRAWING HAS BEEN PRODUCED FOR THE NAMED CLIENT AND NAMED PROJECT AND IS NOT INTENDED FOR USE BY ANY OTHER PERSON OR FOR ANY OTHER PURPOSE. THIS DRAWING IS FOR PLANNING PURPOSES AND NOT TO BE USED FOR CONSTRUCTION OR ANY OTHER PURPOSE.

For [REDACTED]  
 Project **2 Charmouth Road**  
 Address **2 Charmouth Road Welling DA16 1RH**

Purpose **FOR PLANNING**  
 Drawing Existing Front + Rear Elevations

Drawing No. **2102/EX/004** Revision  
\*

Drawn GH

Scale 1:50 @ A3 Date 18/07/2021

File 2102\_Charmouth\_Road.pln