



Front Elevation - 1:50 @ A3

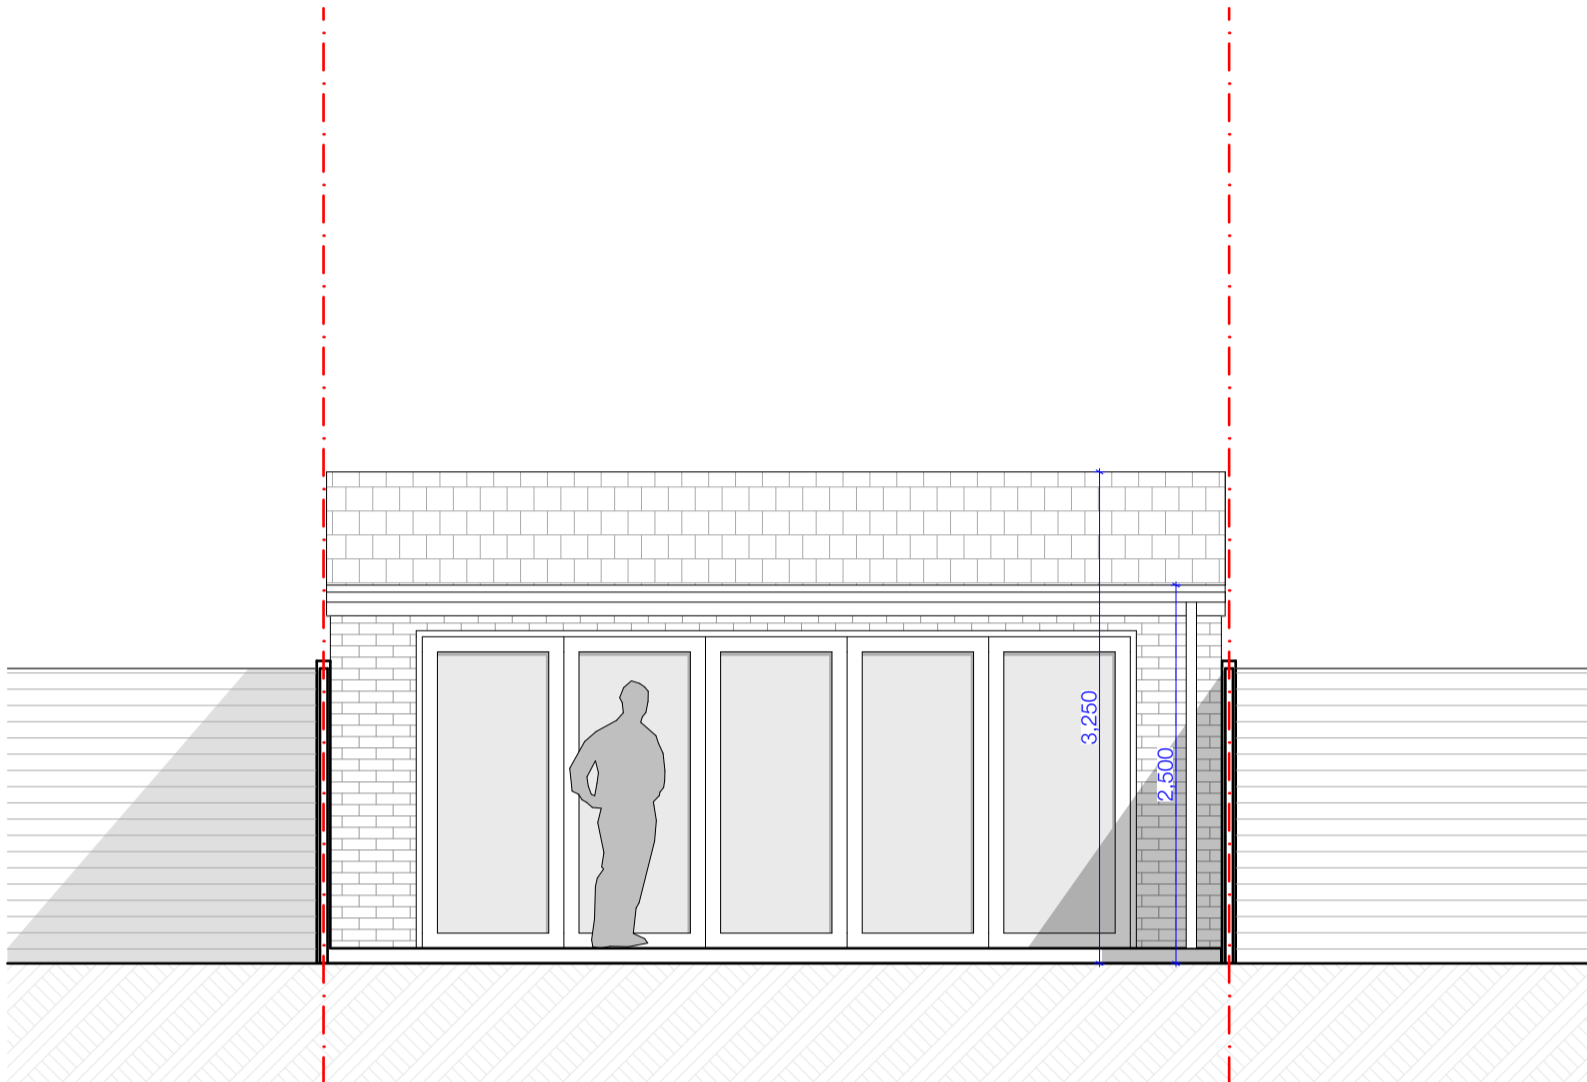

Rear Elevation - 1:50 @ A3

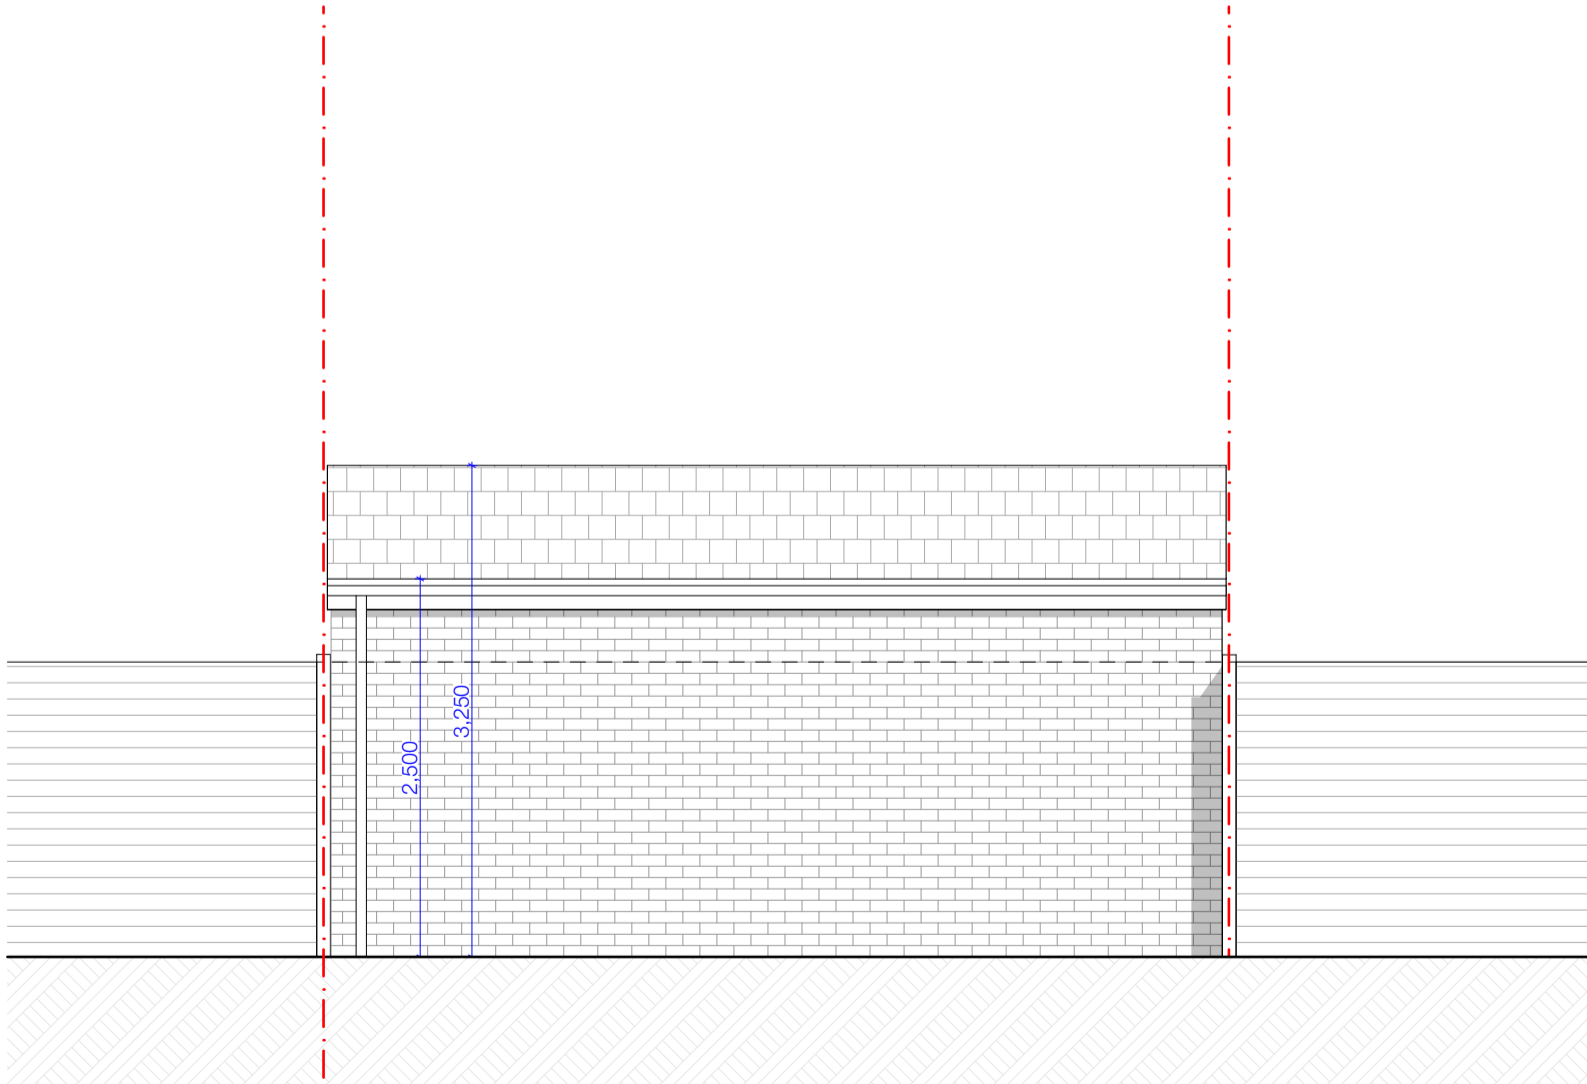

REV	DATE	DRAWN	AMENDMENT



Notes
 THIS DRAWING HAS BEEN PRODUCED FOR THE NAMED CLIENT AND NAMED PROJECT AND IS NOT INTENDED FOR USE BY ANY OTHER PERSON OR FOR ANY OTHER PURPOSE. THIS DRAWING IS FOR PLANNING PURPOSES AND NOT TO BE USED FOR CONSTRUCTION OR ANY OTHER PURPOSE.

For [REDACTED]
 Project **2 Charmouth Road**
 Address **2 Charmouth Road Welling DA16 1RH**

Purpose **FOR PLANNING**
 Drawing Proposed Front + Rear Elevations

Drawing No. **2102/P/104**

Revision
*

Drawn GH
 Scale 1:50 @ A3 Date 18/07/2021
 File 2102_Charmouth_Road.pln