



PROPOSED GROUND FLOOR PLAN

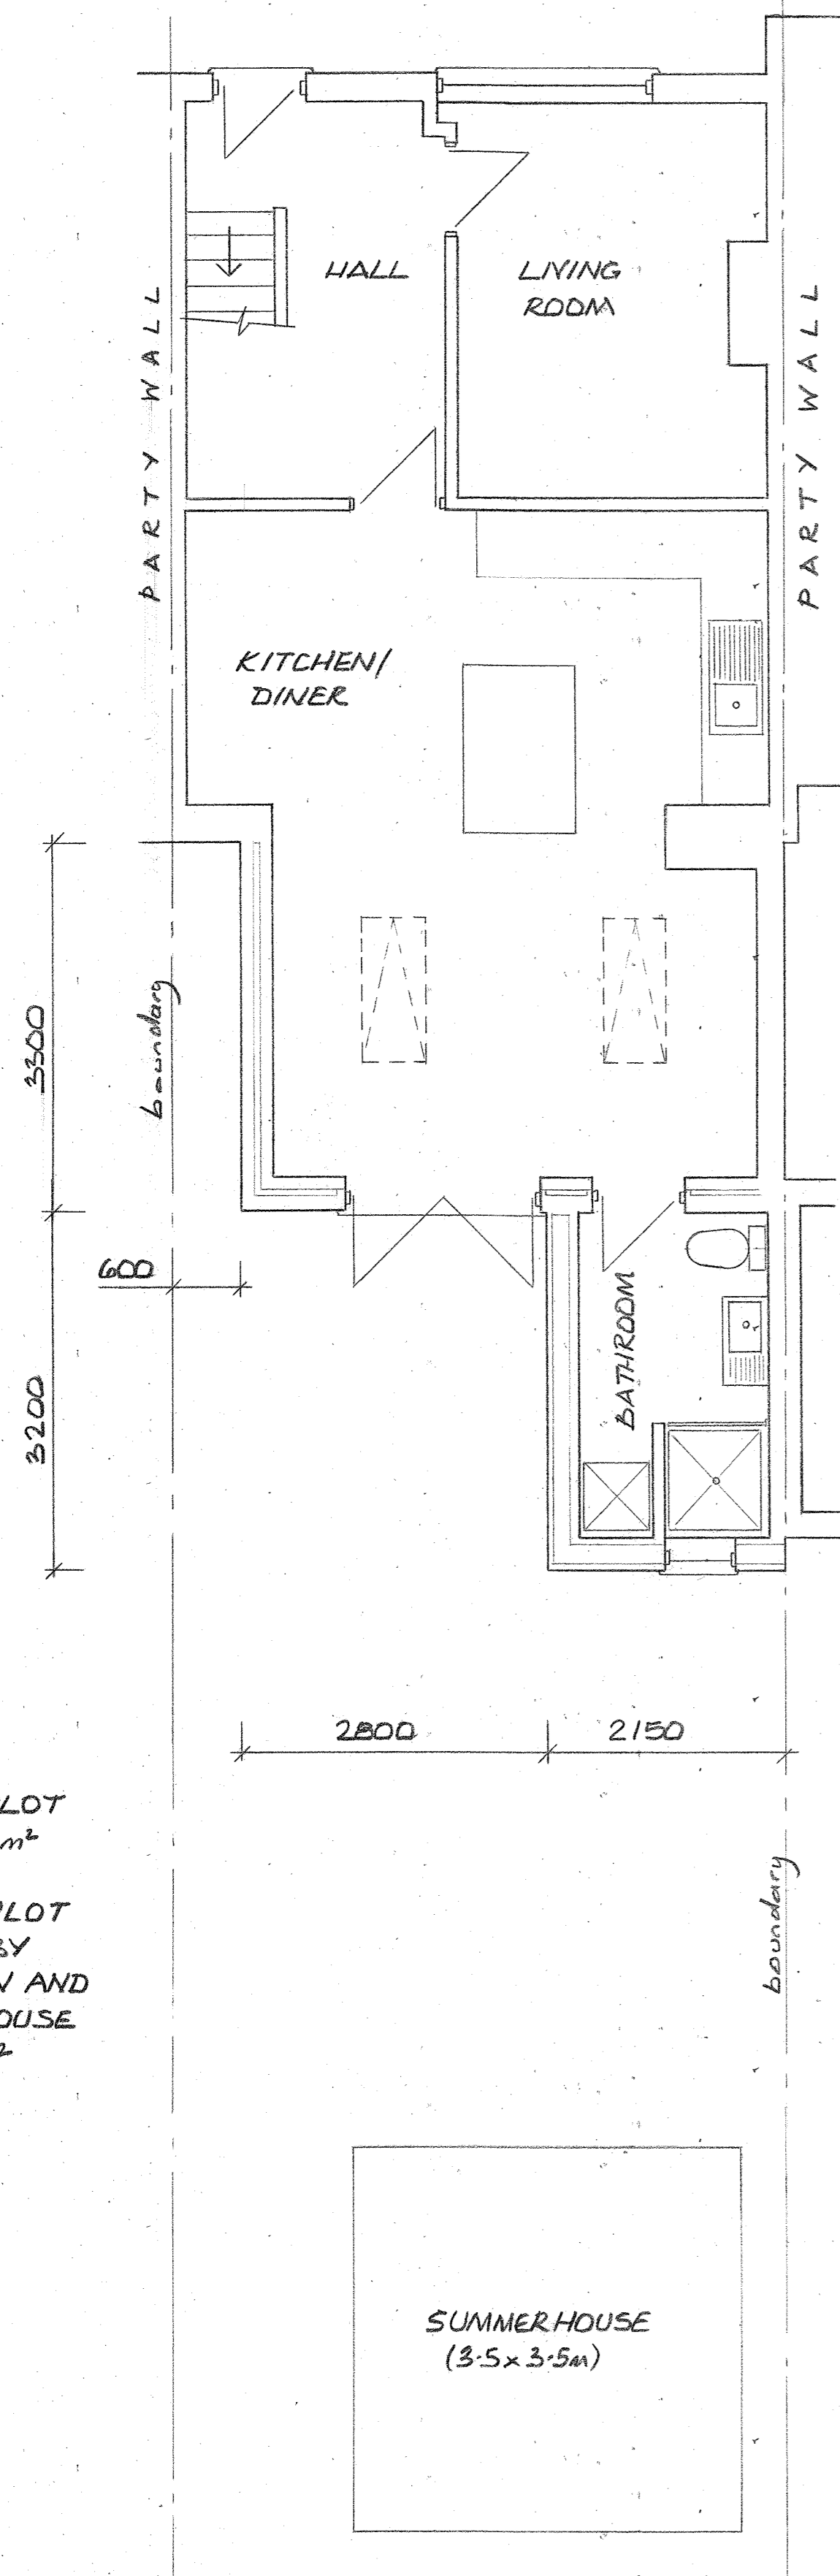


* AREA OF PLOT
= 86.86m²


* AREA OF PLOT
COVERED BY
EXTENSION AND
SUMMERHOUSE
= 25.3m²

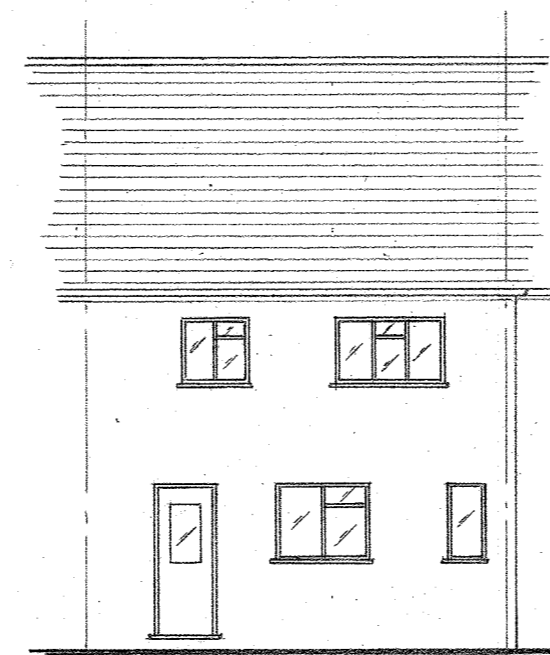


REAR ELEVATION PRIOR TO
CONSTRUCTION START

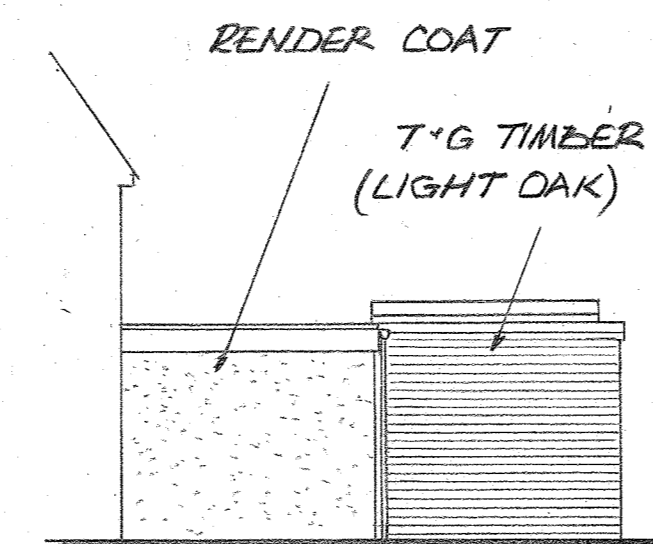


PROPOSED SIDE ELEVATION

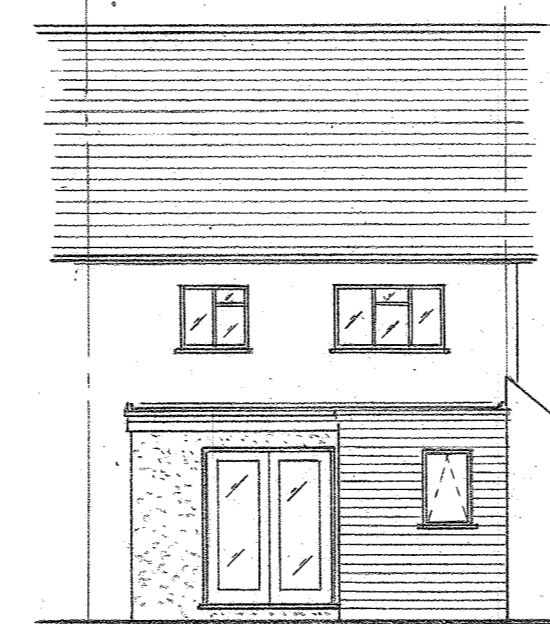

PROPOSED REAR ELEVATION

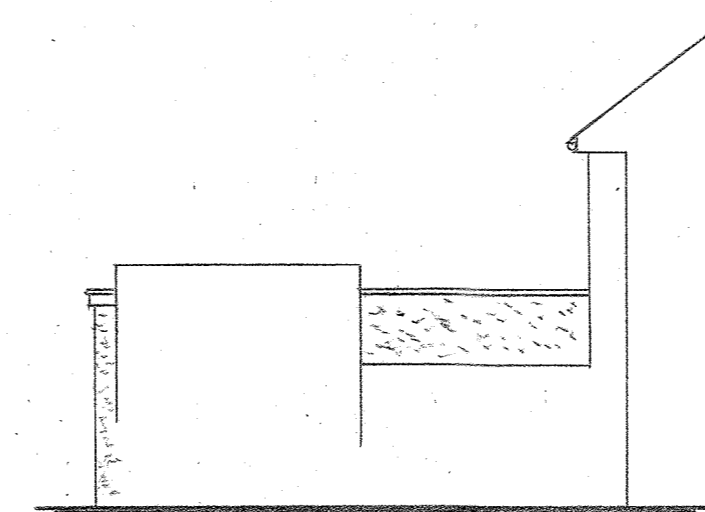

PROPOSED SIDE ELEVATION

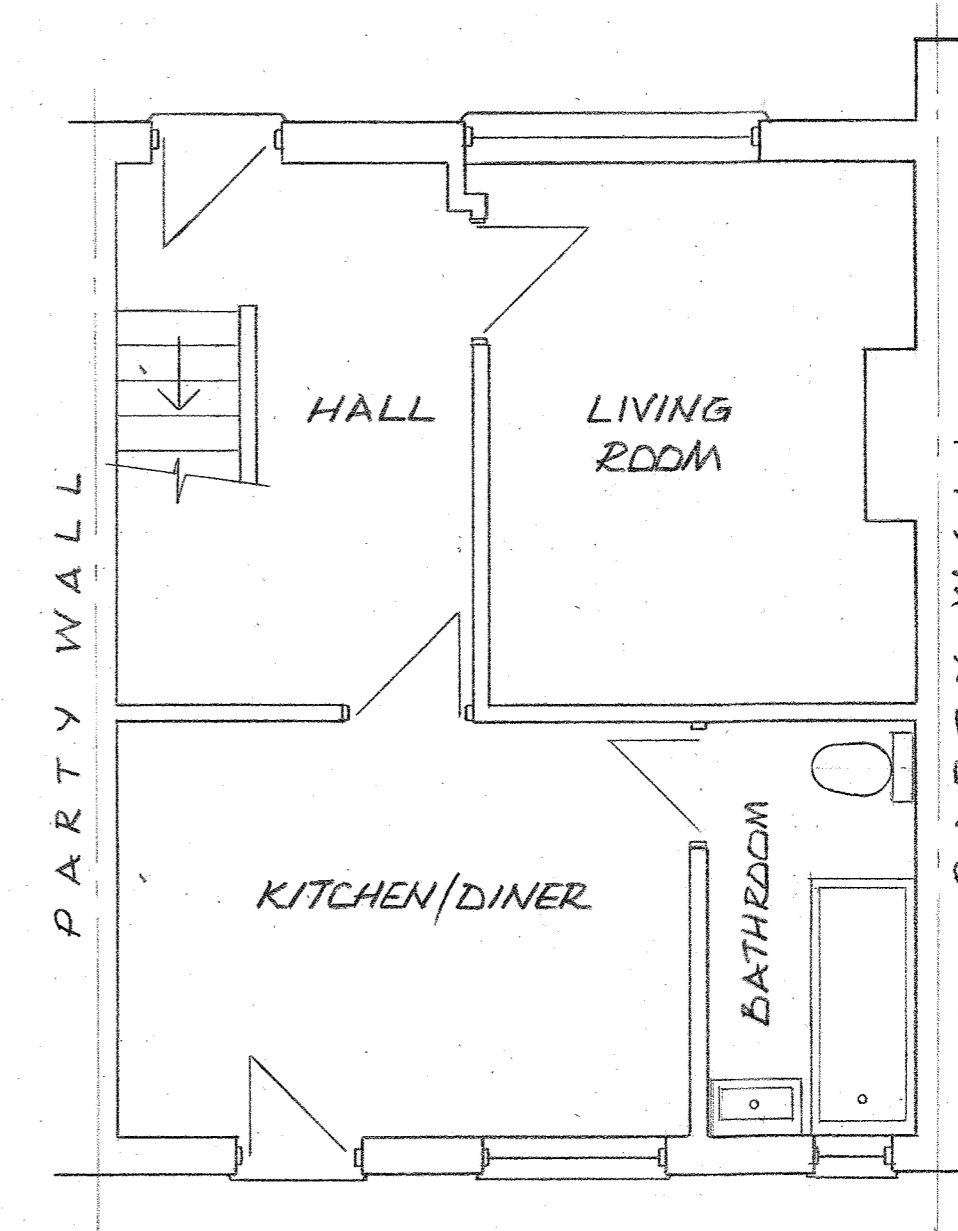

GROUND FLOOR PLAN PRIOR
TO CONSTRUCTION START

DRAWN: JAC DATE: 16/08/21 ISSUE: 1	RETROSPECTIVE PLANNING APPLICATION FOR A SINGLE STOREY GROUND FLOOR KITCHEN & BATHROOM EXT ⁿ AT 34 RIDGEWAY, CRAYFORD, KENT, DA1 3PE FOR MR N. BLAGUTA
SCALE 1:50 & 1:100	SHEET 1 OF 2