




1 **Front Elevation**  
Scale: 1:100





2 **Rear Elevation**  
Scale: 1:100

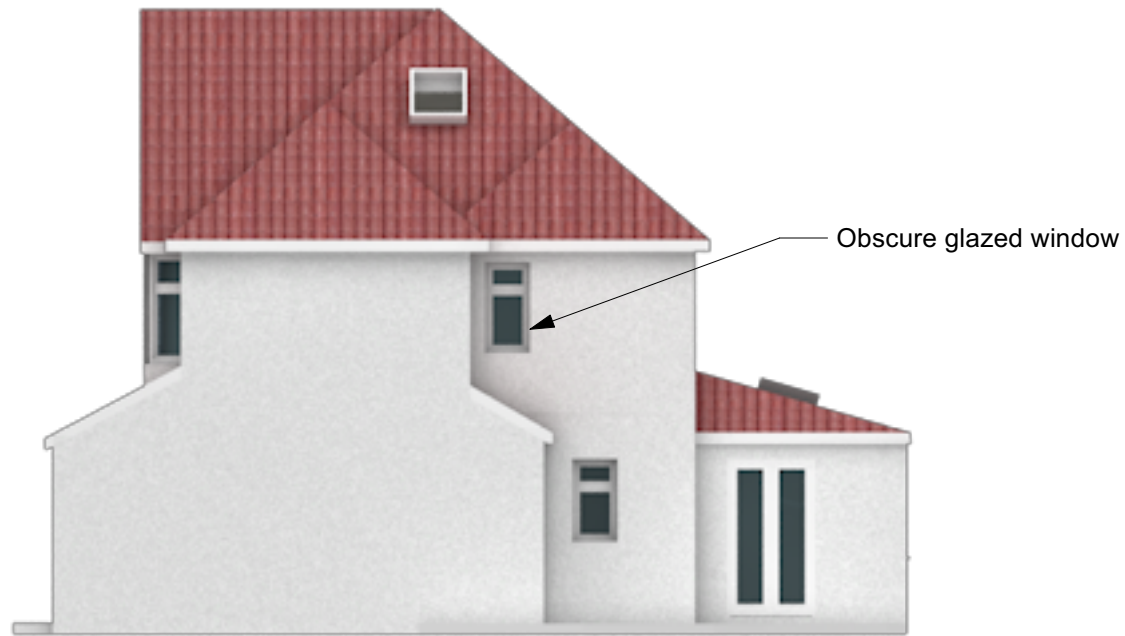


4 **Side Elevation (Right)**  
Scale: 1:100

0 1 2 3 4 5 M

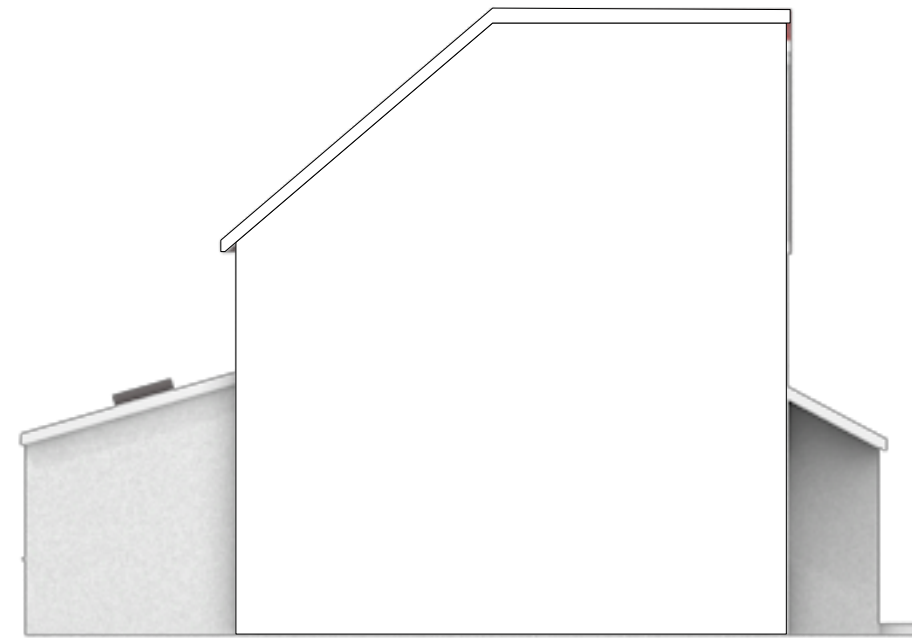 

3 **Side Elevation (Left)**  
Scale: 1:100

<small>TITLE</small> <b>Proposed Elevations</b>				
<small>PROJECT</small> <b>16 Palm Avenue, Sidcup DA14 5JG</b>		<small>DATE</small> <b>10/08/2021</b>	<small>SCALE</small> <b>1:100@A3</b>	<small>DRAWN</small> <b>KH</b>
<small>DRAWING No.</small> <b>2290-04</b>			<small>REV</small> <b>H</b>	