




1 Front Elevation
Scale: 1:100




2 Rear Elevation
Scale: 1:100

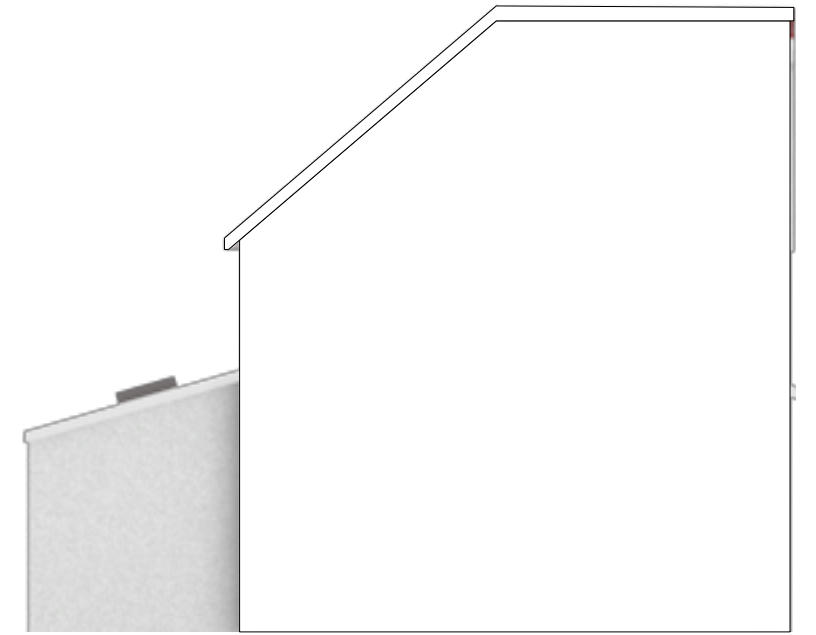


3 Side Elevation (Left)
Scale: 1:100



4 Side Elevation (Right)
Scale: 1:100

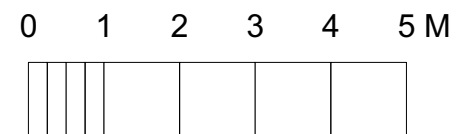

<small>TITLE</small> Existing Elevations				
<small>PROJECT</small> 16 Palm Avenue, Sidcup DA14 5JG		<small>DATE</small> 10/08/2021	<small>SCALE</small> 1:100@A3	<small>DRAWN</small> KH
		<small>DRAWING No.</small> 2290-02		<small>REV</small> H