




Notes
 All dimensions shown are in millimeters unless otherwise stated. Only figured dimension to be taken from this drawing and not scaled dimensions.

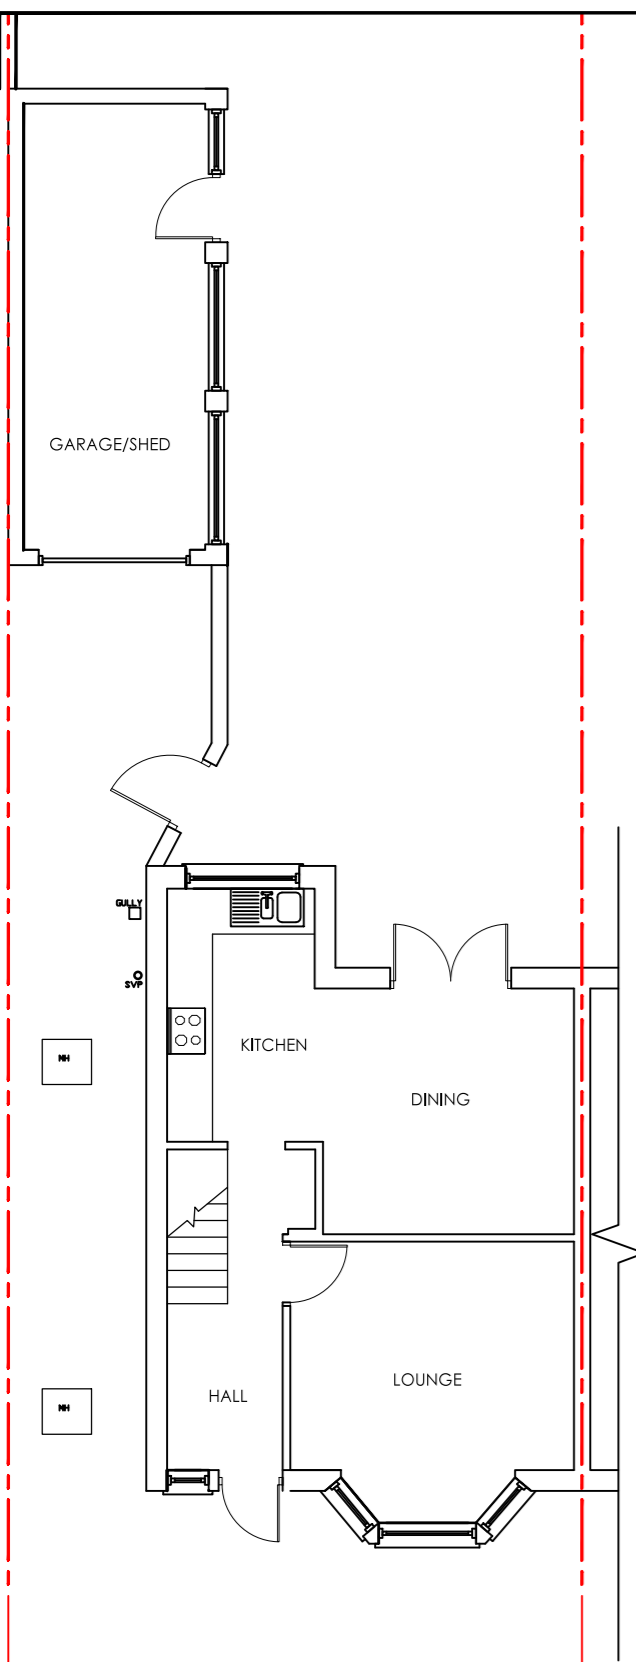

EXISTING GROUND FLOOR PLAN

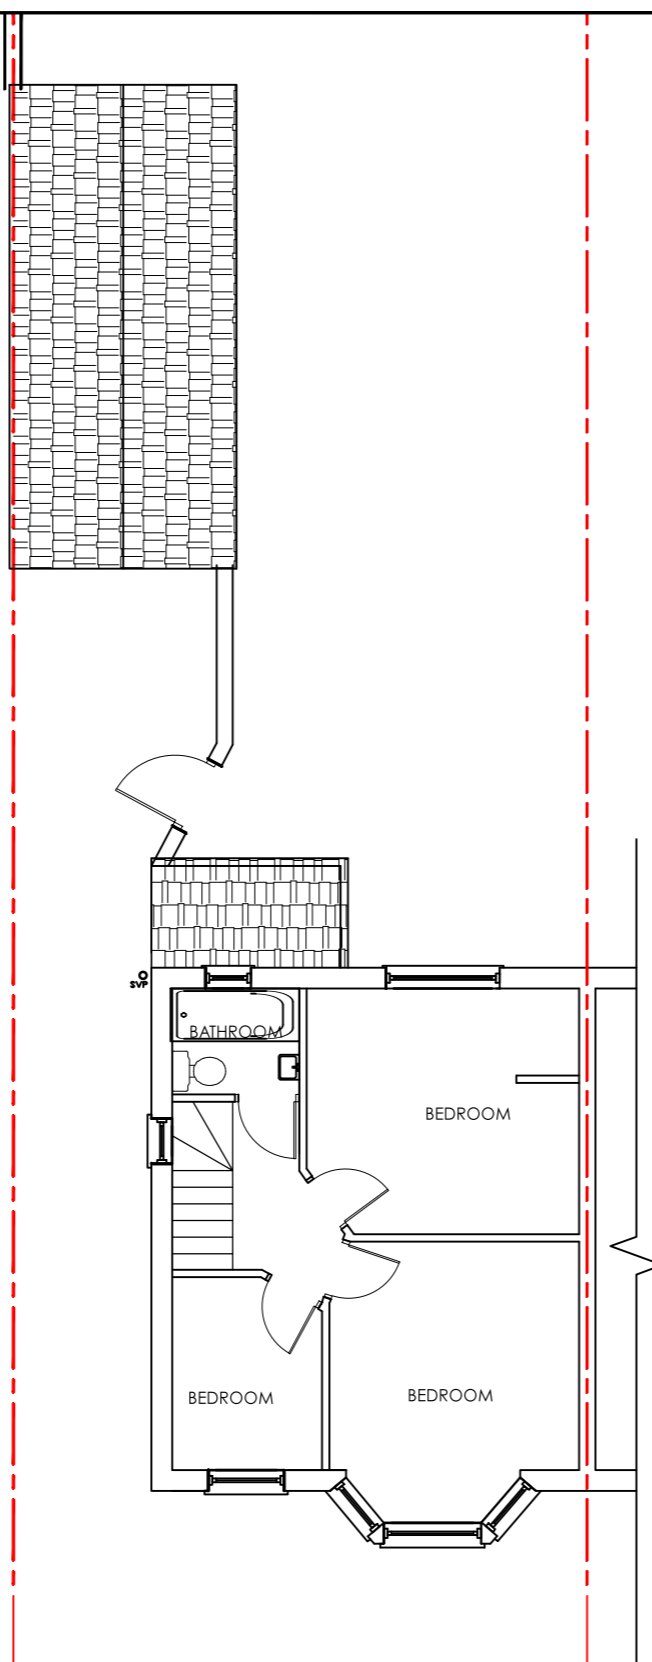

EXISTING FIRST FLOOR PLAN

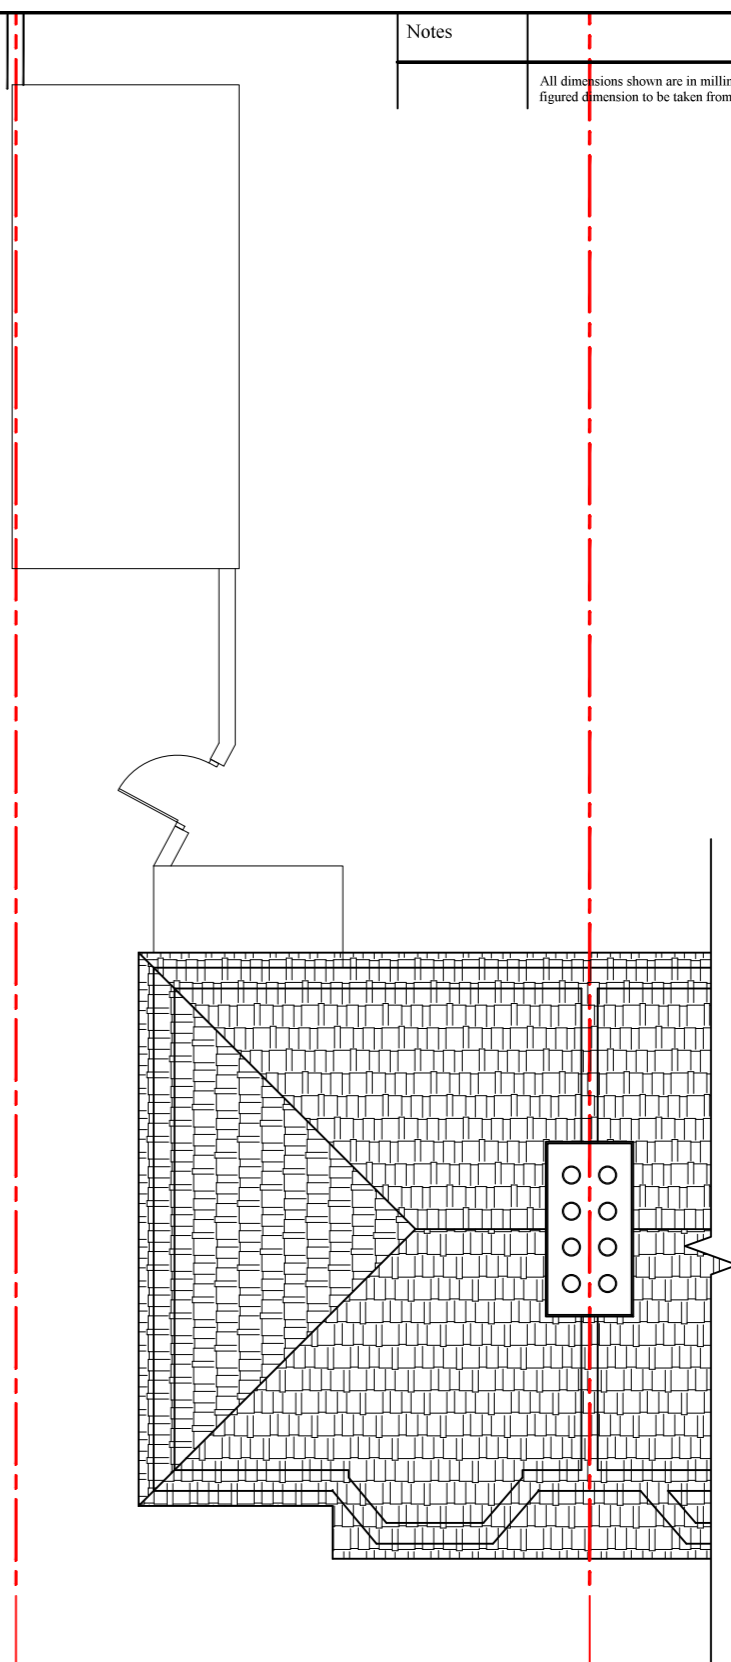

EXISTING ROOF PLAN



Project: PROPOSED FIRST FLOOR EXTENSION 12 KENMERE WELLING DA16		DATE: 19-08-21
CLIENT: K. GILSON		CHECKED BY: TA
REV:	Date	SCALE: 1:100
		DRAWN BY: TA
		EXISTING PLANS



210818-10 REV:

© This drawing and the building work illustrated are copyright and may not be reproduced without written permission.