




Notes
 All dimensions shown are in millimeters unless otherwise stated. Only figured dimension to be taken from this drawing and not scaled dimensions.

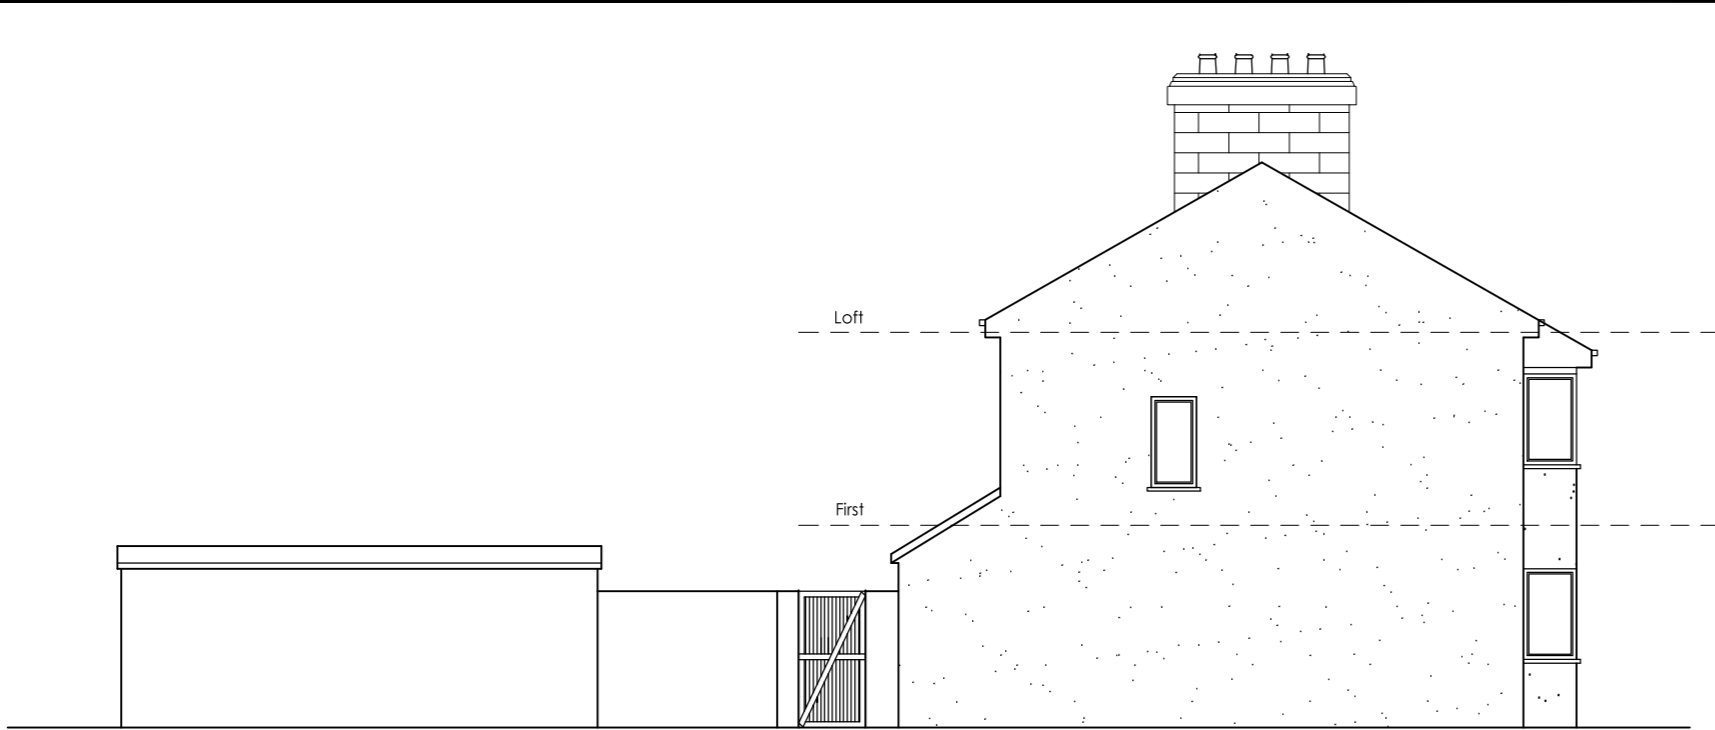


EXISTING
 SIDE ELEVATION

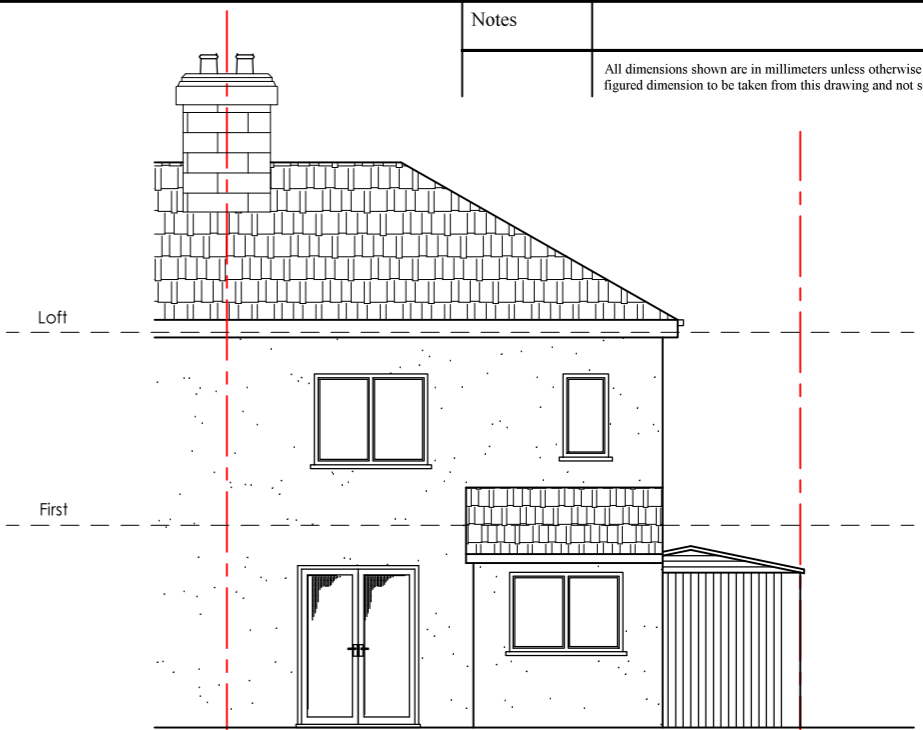


EXISTING
 REAR ELEVATION

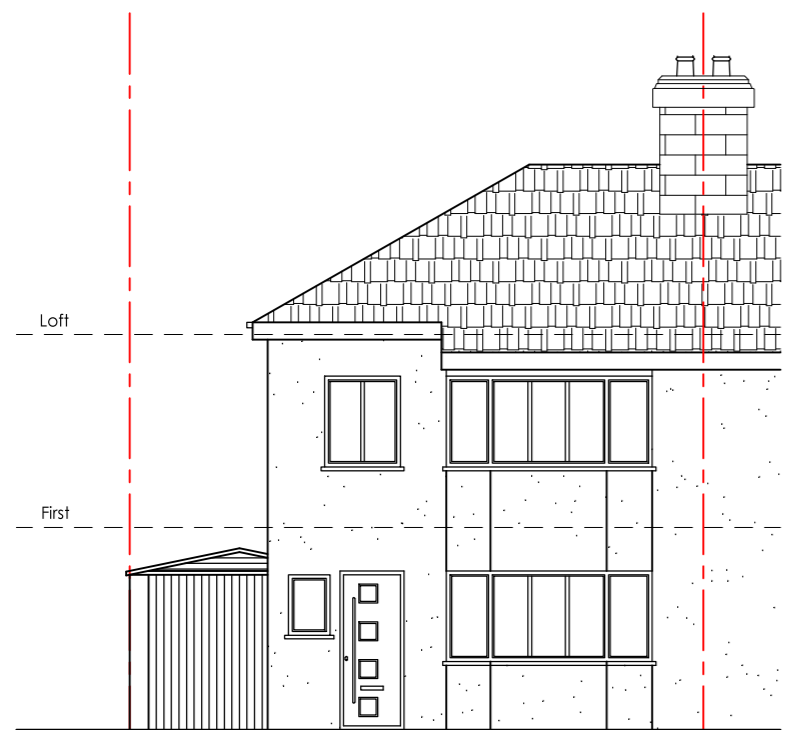

EXISTING
 FRONT ELEVATION

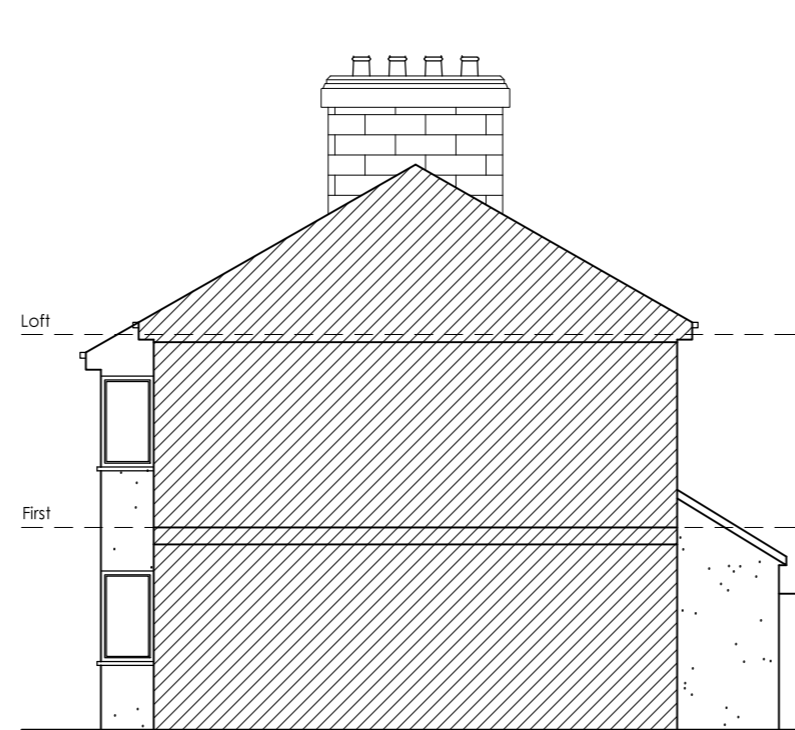

EXISTING
 SIDE ELEVATION

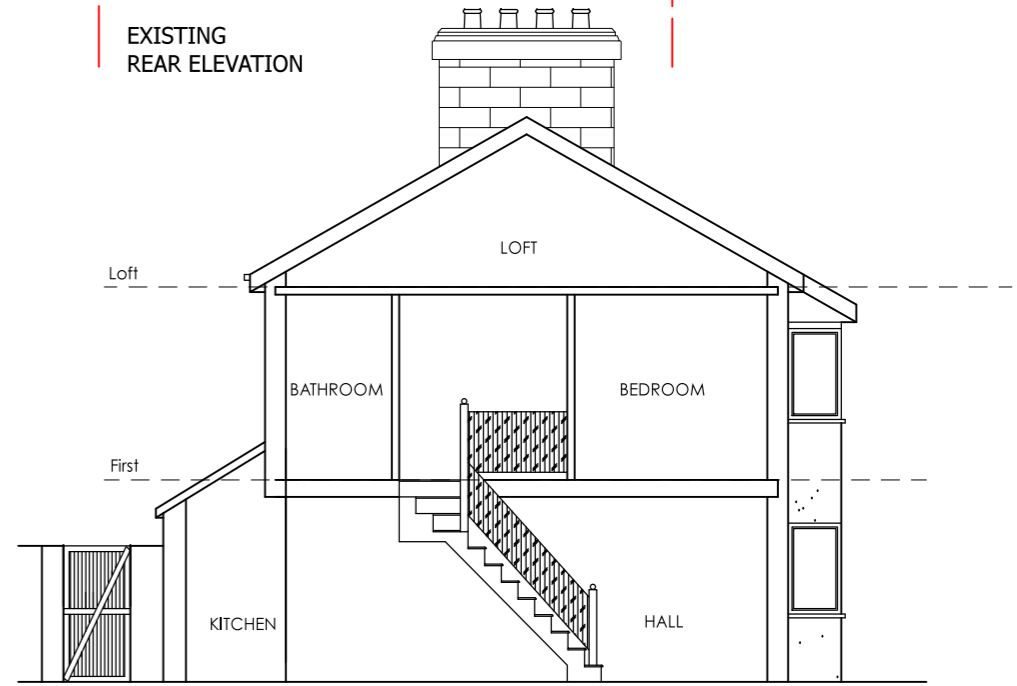

EXISTING
 SECTION AA

Project: PROPOSED FIRST FLOOR EXTENSION 12 KENMERE WELLING DA16		
CLIENT: K. GILSON	DATE: 19-08-21	CHECKED BY: TA
REV: []	Date	SCALE: 1:100
		DRAWN BY: TA
		EXISTING ELEVATIONS



210818-11

This drawing and the building work illustrated are copyright and may not be reproduced without written permission.