




Notes
 All dimensions shown are in millimeters unless otherwise stated. Only figured dimension to be taken from this drawing and not scaled dimensions.

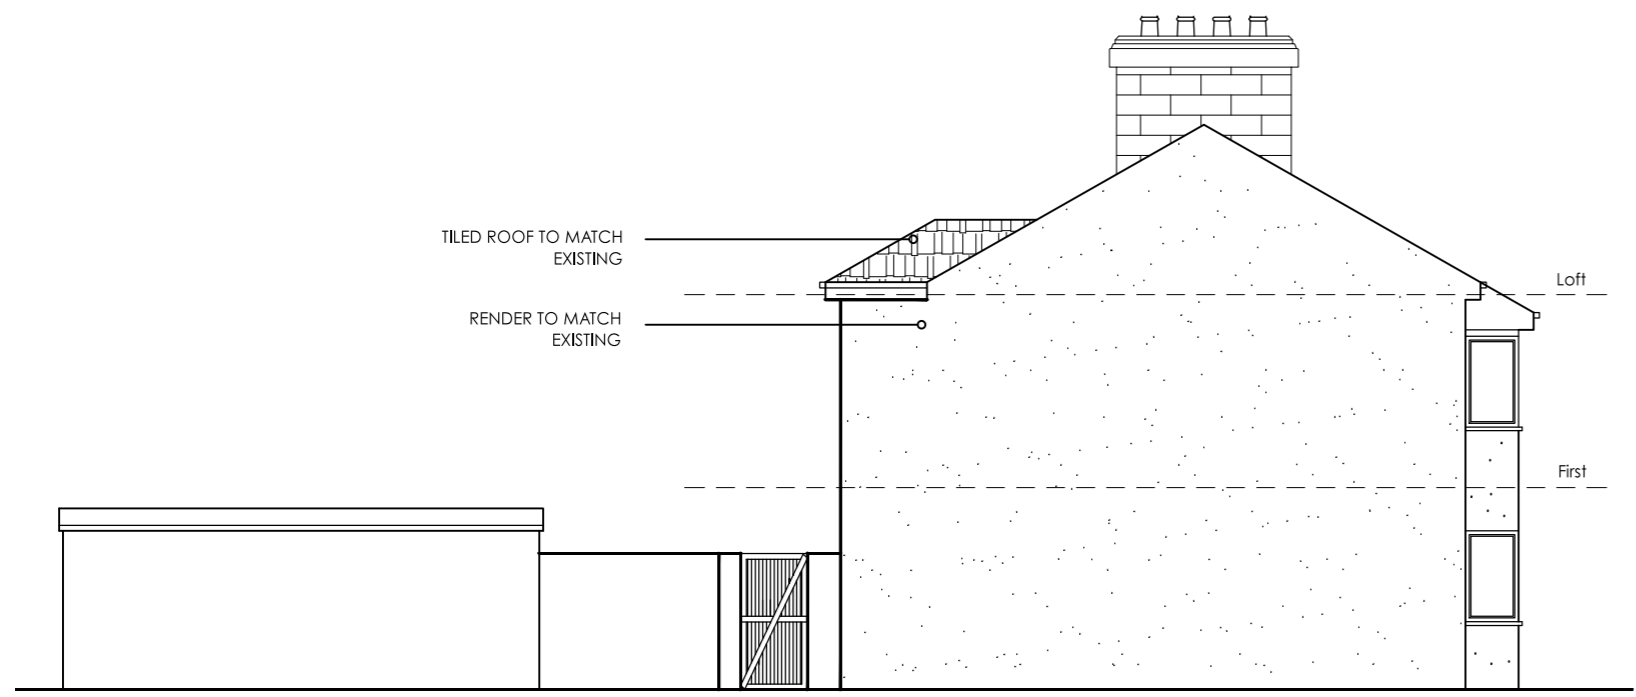


PROPOSED SIDE ELEVATION

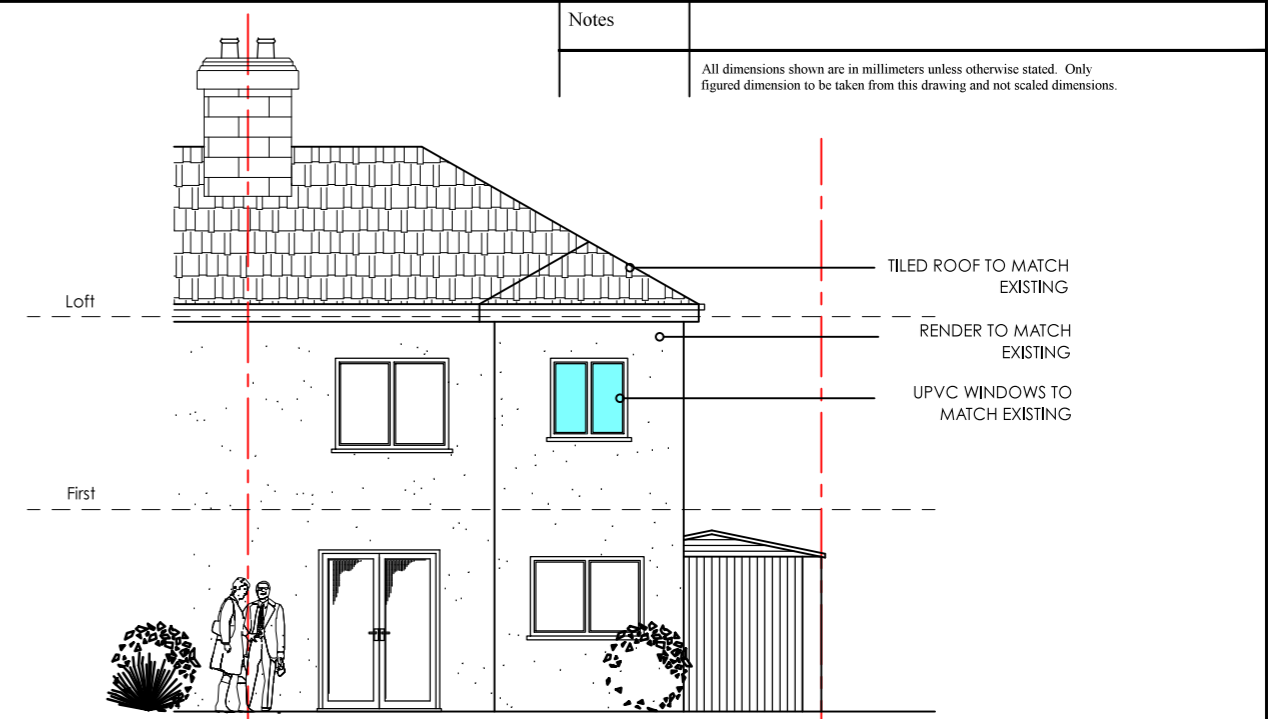


PROPOSED REAR ELEVATION

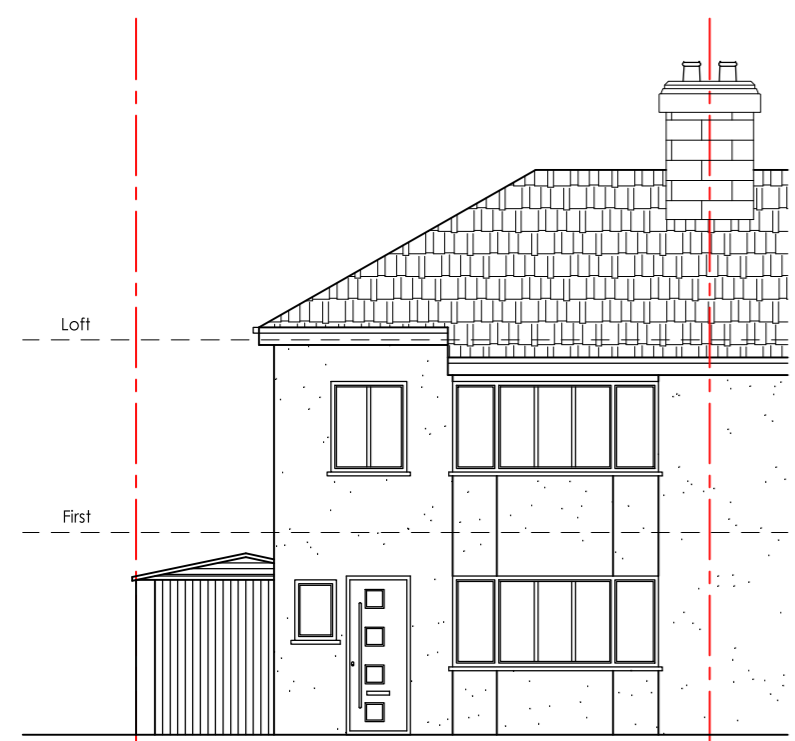

PROPOSED & EXISTING FRONT ELEVATION (UNCHANGED)

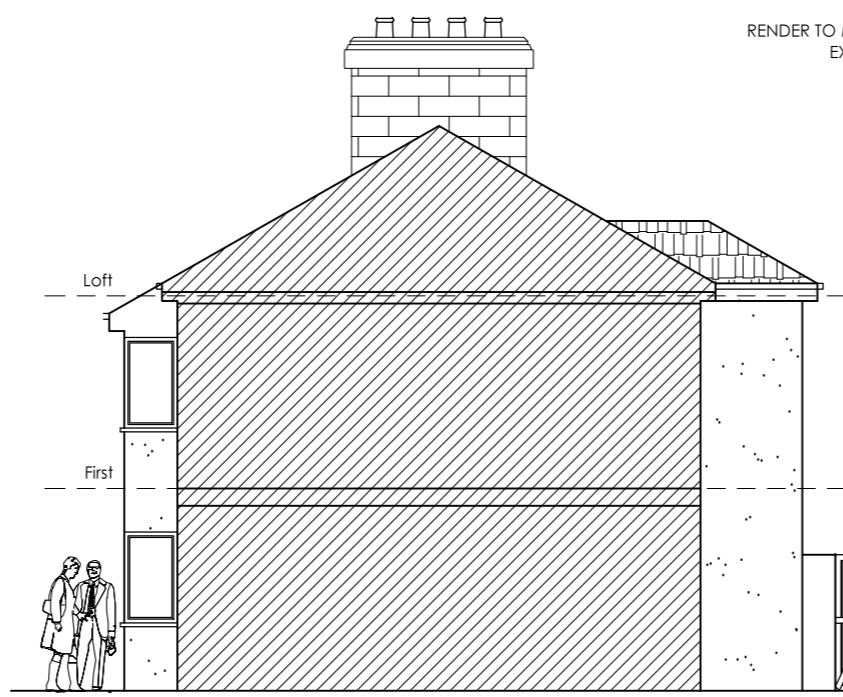

PROPOSED SIDE ELEVATION

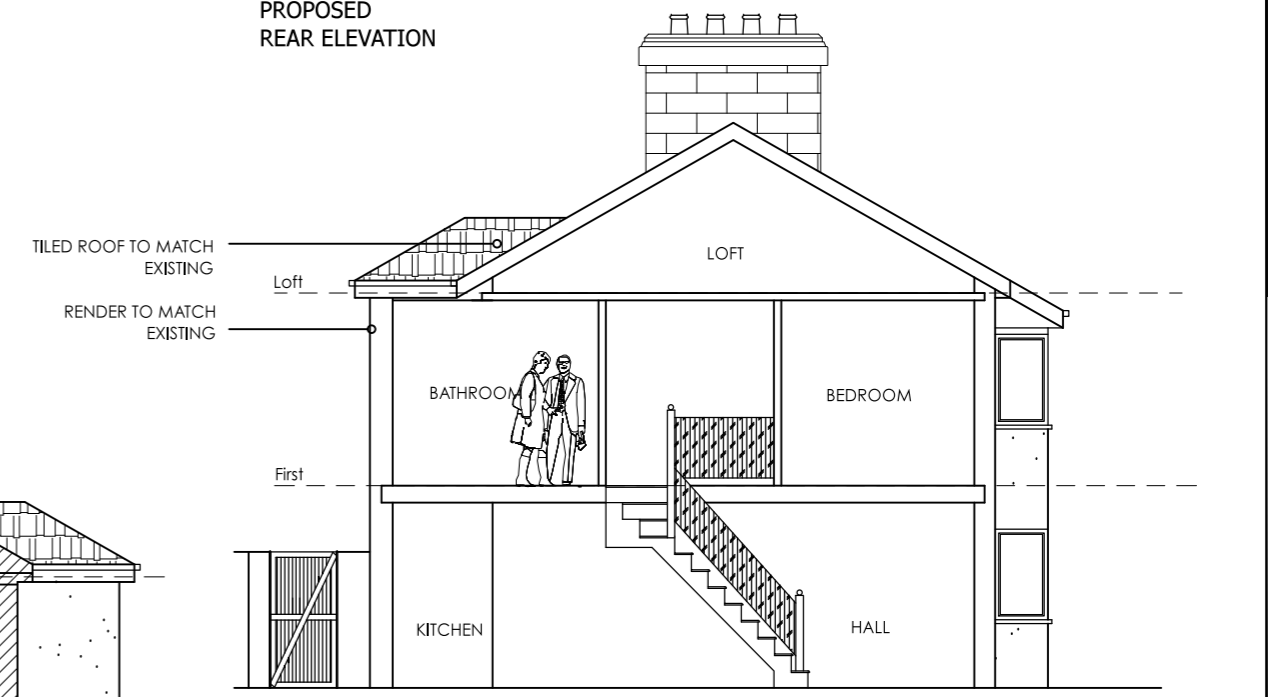

PROPOSED SECTION AA

Project: PROPOSED FIRST FLOOR EXTENSION 12 KENMERE WELLING DA16		DATE: 19-08-21
CLIENT: K. GILSON	CHECKED BY: TA	SCALE: 1:100
REV:	Date	DRAWN BY: TA
		PROPOSED ELEVATIONS

Loft conversion & Extension Specialists 07815559217 / 02070388208

210818-21A REV:

This drawing and the building work illustrated are copyright and may not be reproduced without written permission.