




1 Existing Ground Floor
1 : 100

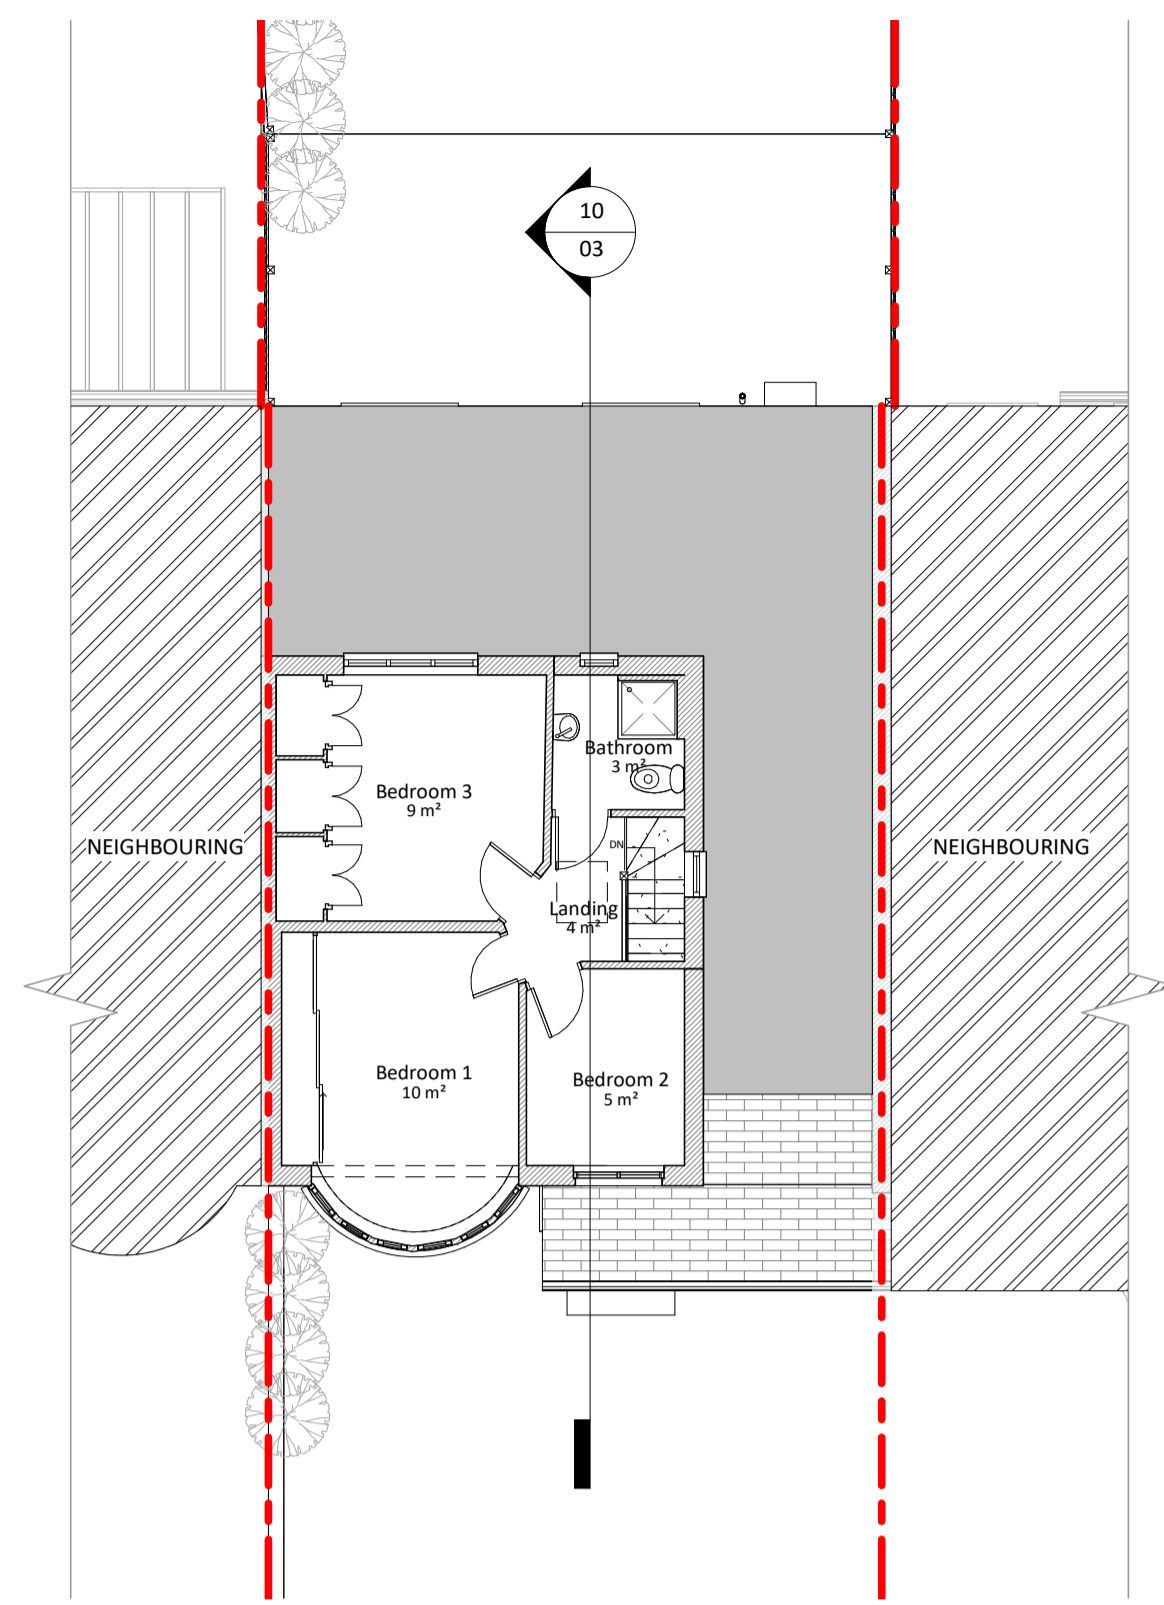

2 Existing First Floor
1 : 100

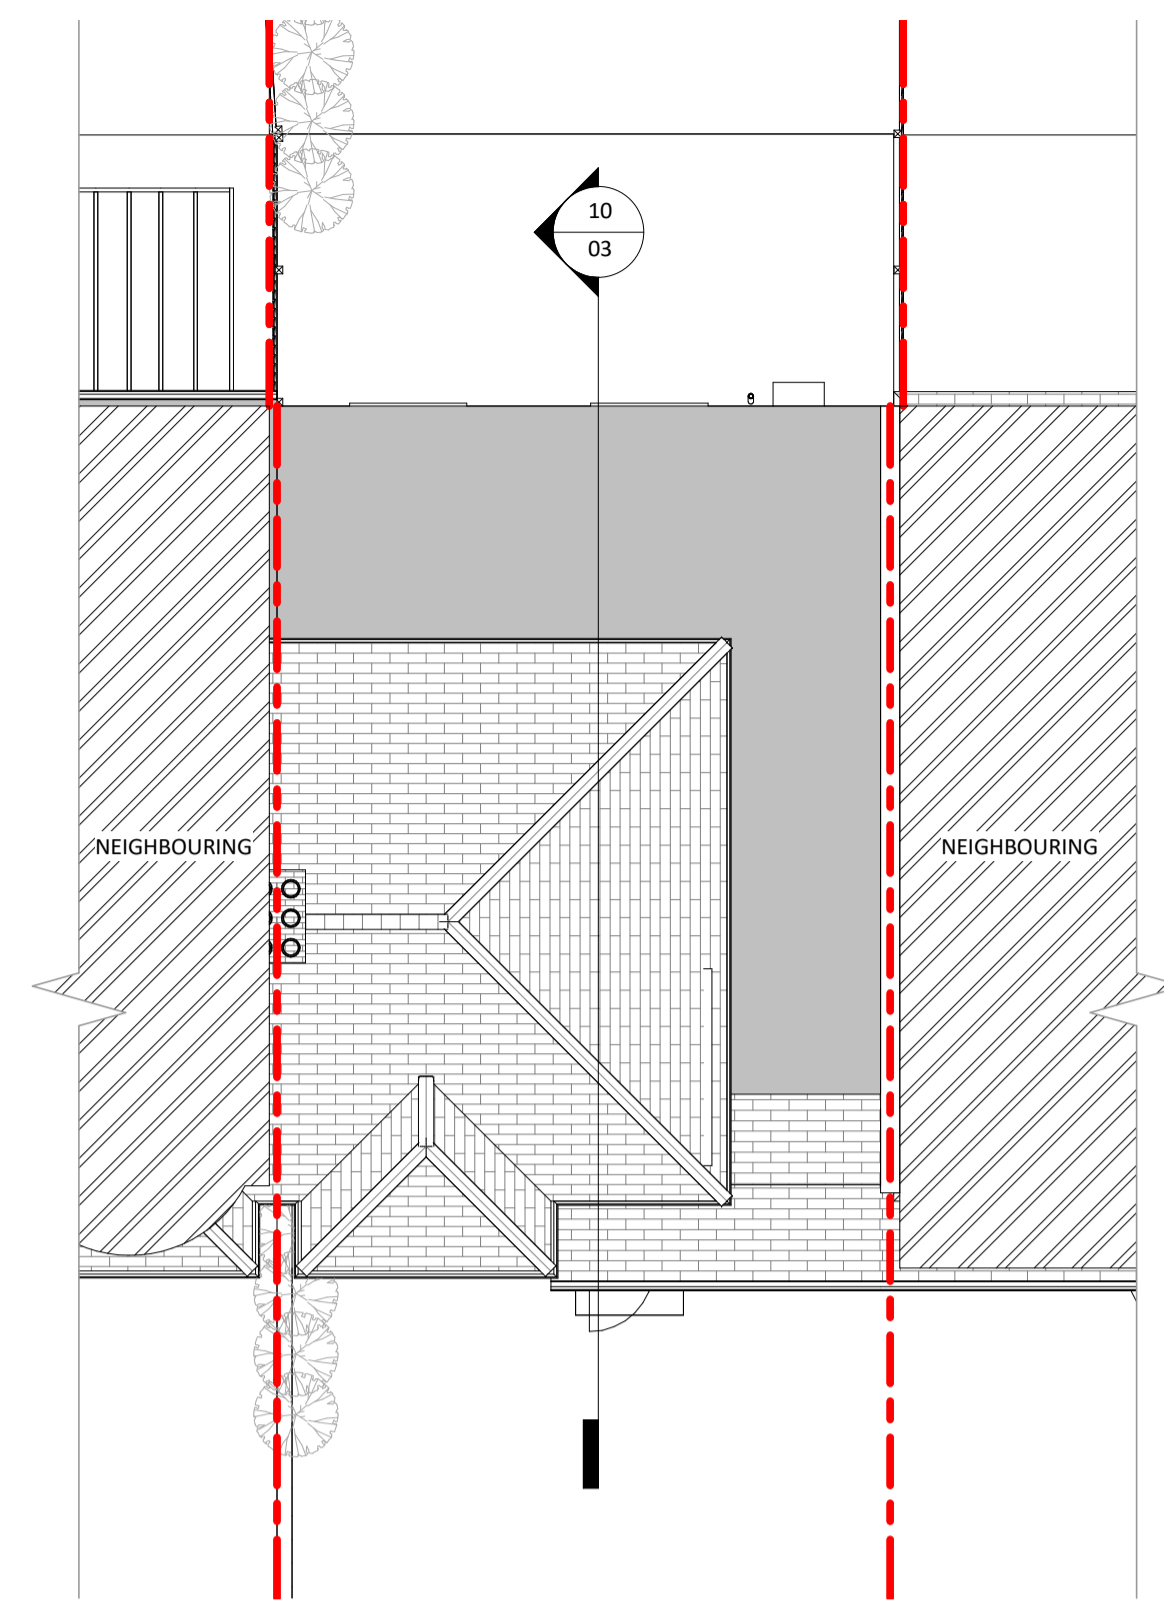

3 Existing Roof
1 : 100

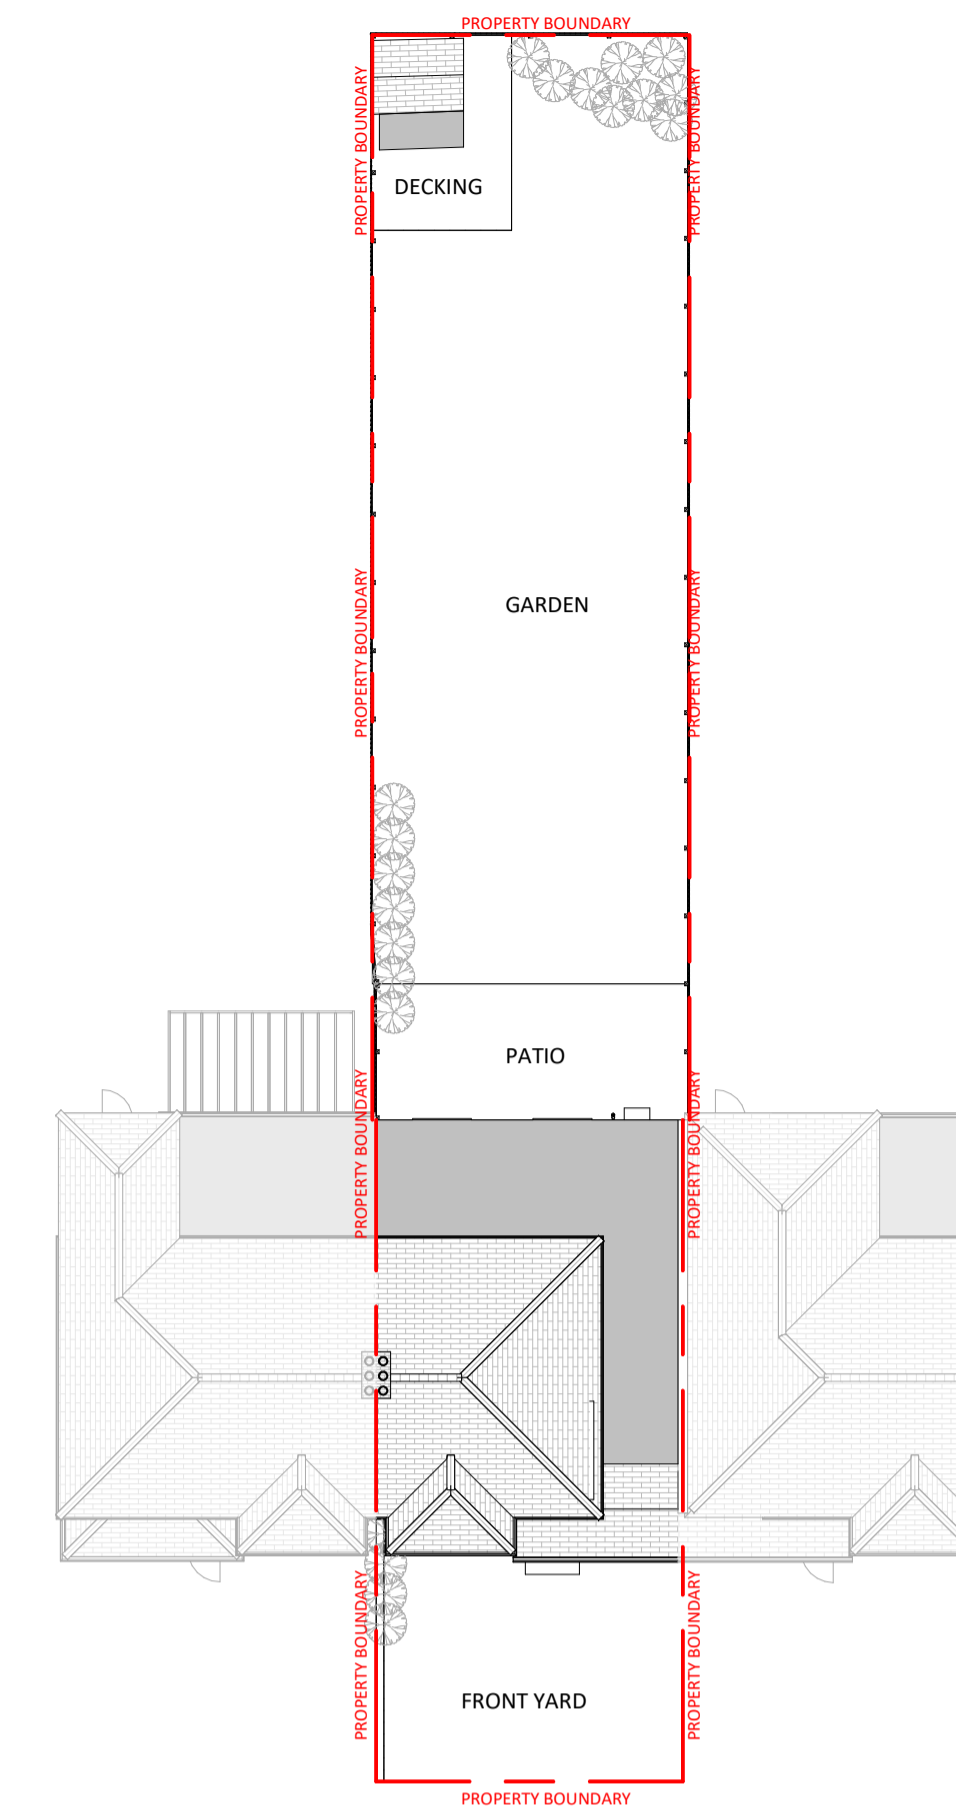


4 Site
1 : 200

© This drawing is the property of Bluetime Retail Ltd who retain the sole copyright of its contents & it may not be reproduced in part or in whole without written permission


- DRAINAGE STORM NEW
- DRAINAGE STORM EXISTING REMOVED
- DRAINAGE FOUL NEW
- DRAINAGE FOUL EXISTING
- DRAINAGE FOUL EXISTING REMOVED
- DRAINAGE COMBINED NEW
- DRAINAGE COMBINED EXISTING
- DRAINAGE COMBINED EXISTING REMOVED



5 Existing Front Elevation
1 : 100

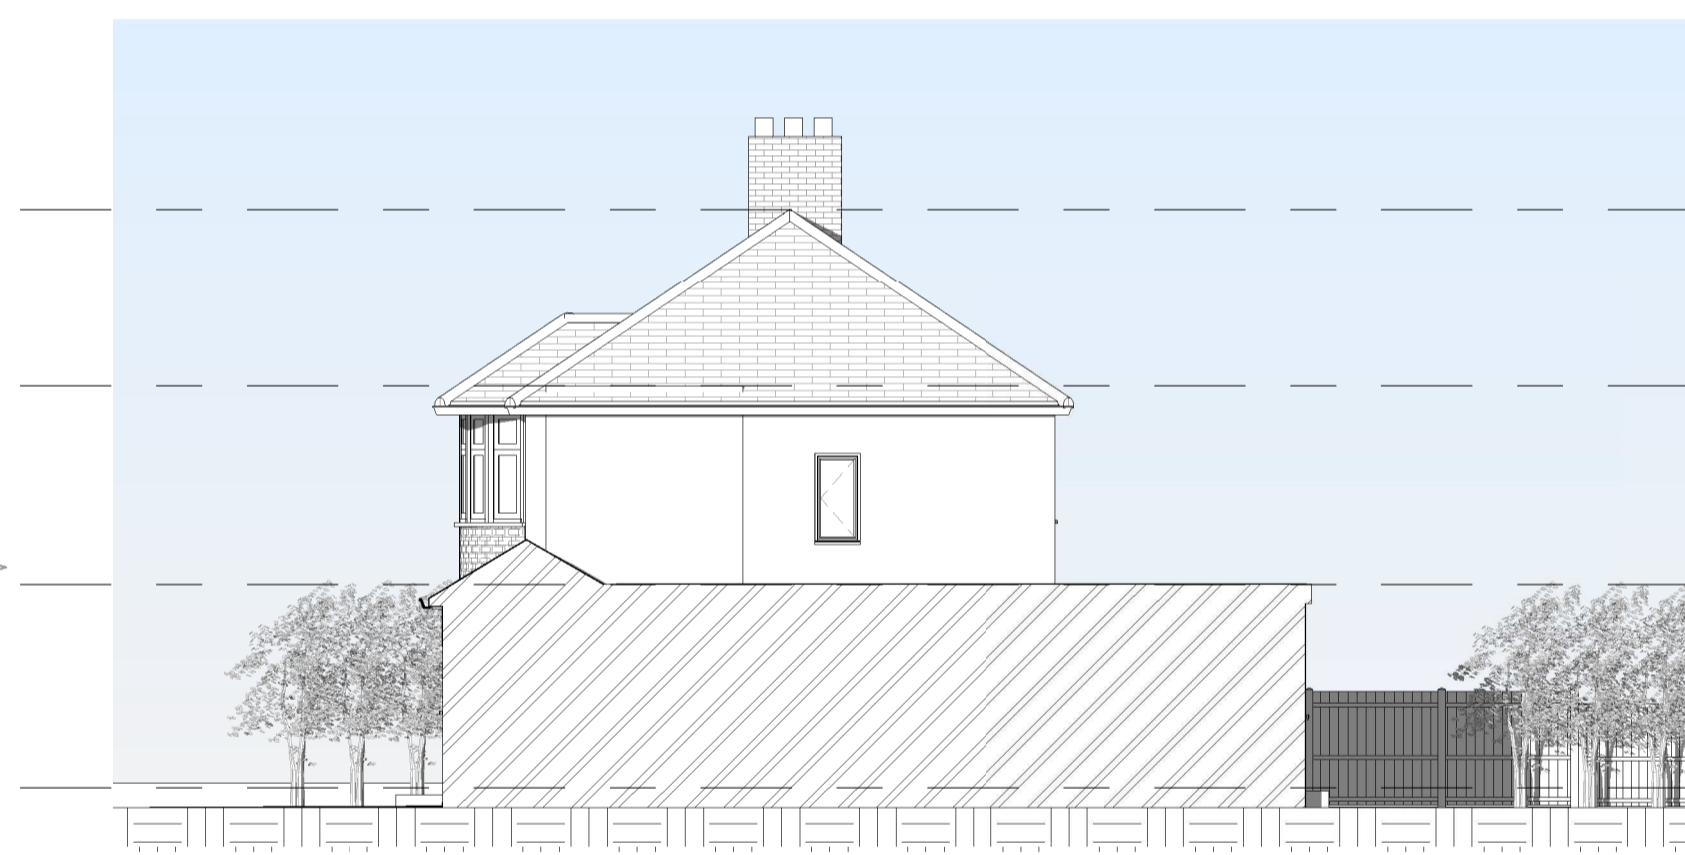


6 Existing Right Elevation
1 : 100

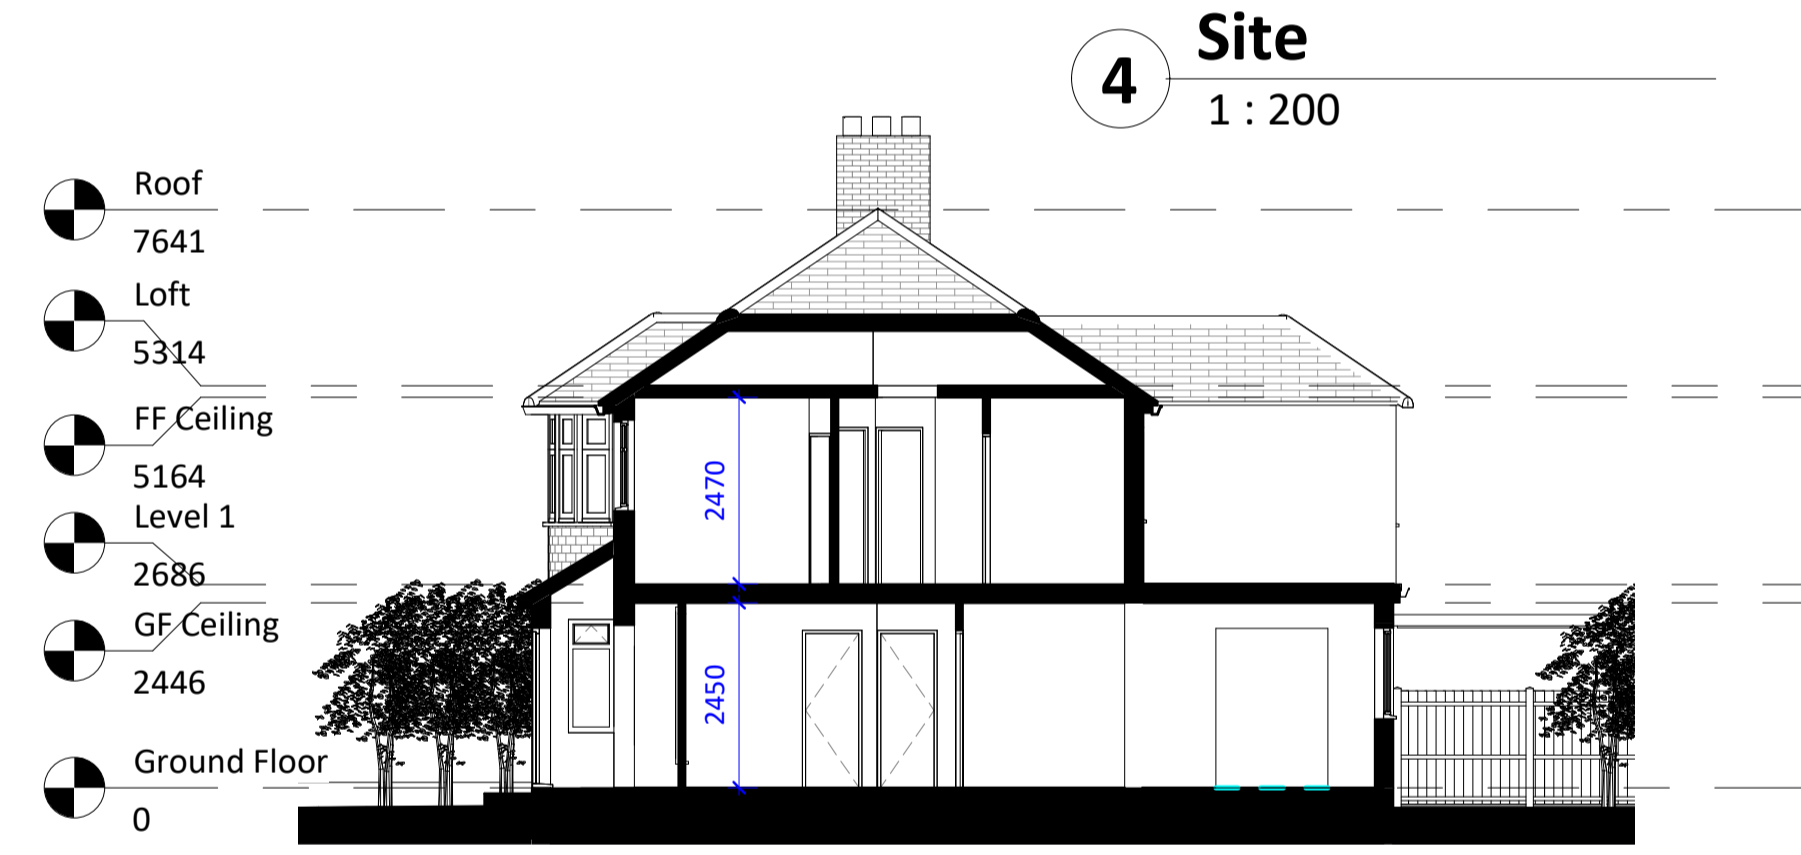

10 Section 1
1 : 100





7 Existing Rear Elevation
1 : 100

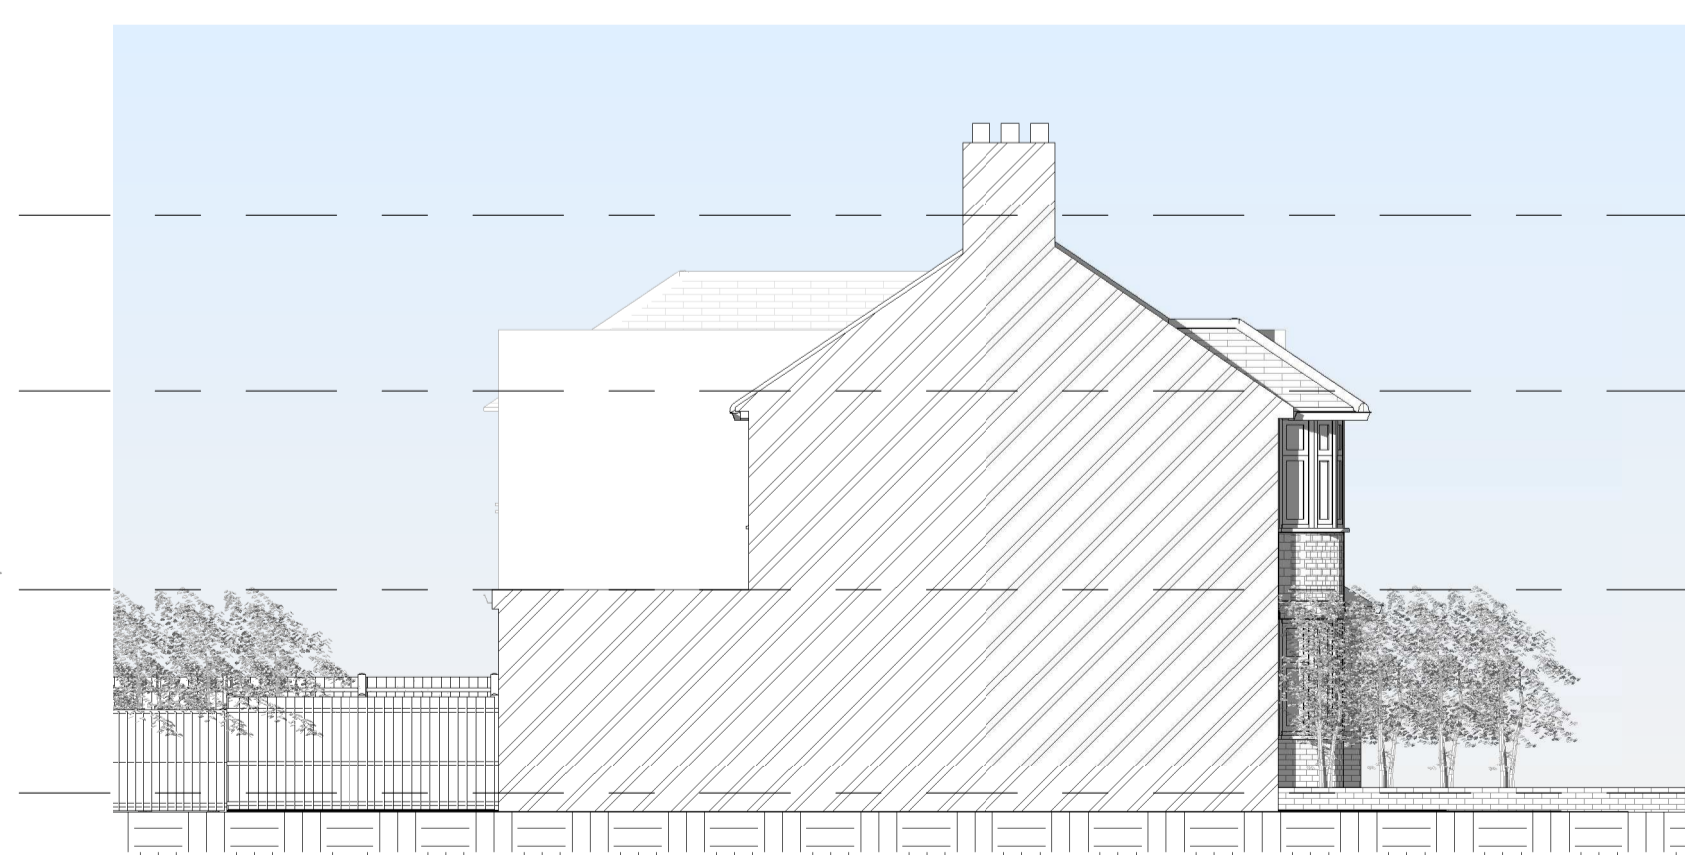

8 Existing Left Elevation
1 : 100



9 Existing 3D View

 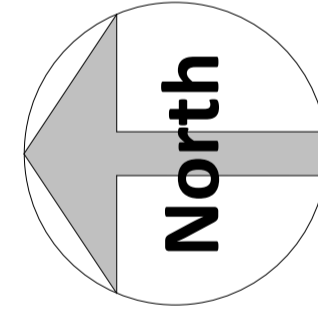

SCALE 1:100

Amendments :

Rev	Date	Description

Project:
C. Willoughby
19 Goodwin Drive, Sidcup, Kent, DA14 4NX

Title:
Planning Drawings
Existing Layouts and Elevations

Bluetime Retail Ltd /
Bluetime Home Design LLP.
Design, Project
Management, Build



Thames Innovation Center,
Veridion Way, Veridion
Park, Erith, Kent DA18 4AL

Tel: 01322 521026

19 Goodwin Drive

Drawn by:	Scale:	© A1	Date:
SB	As indicated		16/08/2021

Drawing number: **BL/DRG/090621/ 03**

Do not scale from this drawing. Dimensions to be checked on site.

8/14/2021 3:13:56 PM