

NOTES:

1. This drawing is to be read in conjunction with all relevant contract documentation from the design team, with any conflicting information to be brought to the attention of PolarDesign Architecture in writing before commencing on site.
2. The contractor is to check and verify all levels and dimensions before construction. Any discrepancies are to be brought to the attention of PolarDesign Architecture
3. All dimensions in mm, unless otherwise stated.
4. All sub base and concrete design and specification to engineer's details. All diagrams provided here are purely indicative.
5. Waterproofing of any element to be specified by others.
6. All proprietary products shall be installed in accordance with manufacturers written instructions.





Demolition of rear extension and erection single storey extension 3.0m deep incorporating side window at 7 Wroxham road SE28 8NB

TITLE

Proposed Plans and Elevations

CLIENT





DRAWN BY Ivar Selter	CHECKED BY PD	DATE 19/08/2021
SCALE (@ A1) As indicated	PROJECT NUMBER 7WROX/21	
DRAWING NUMBER 201		REV

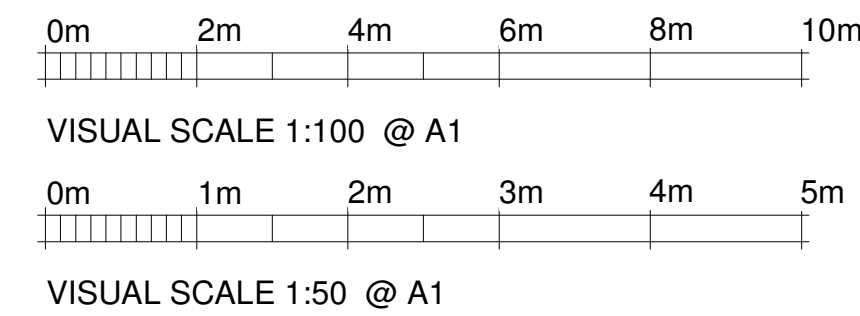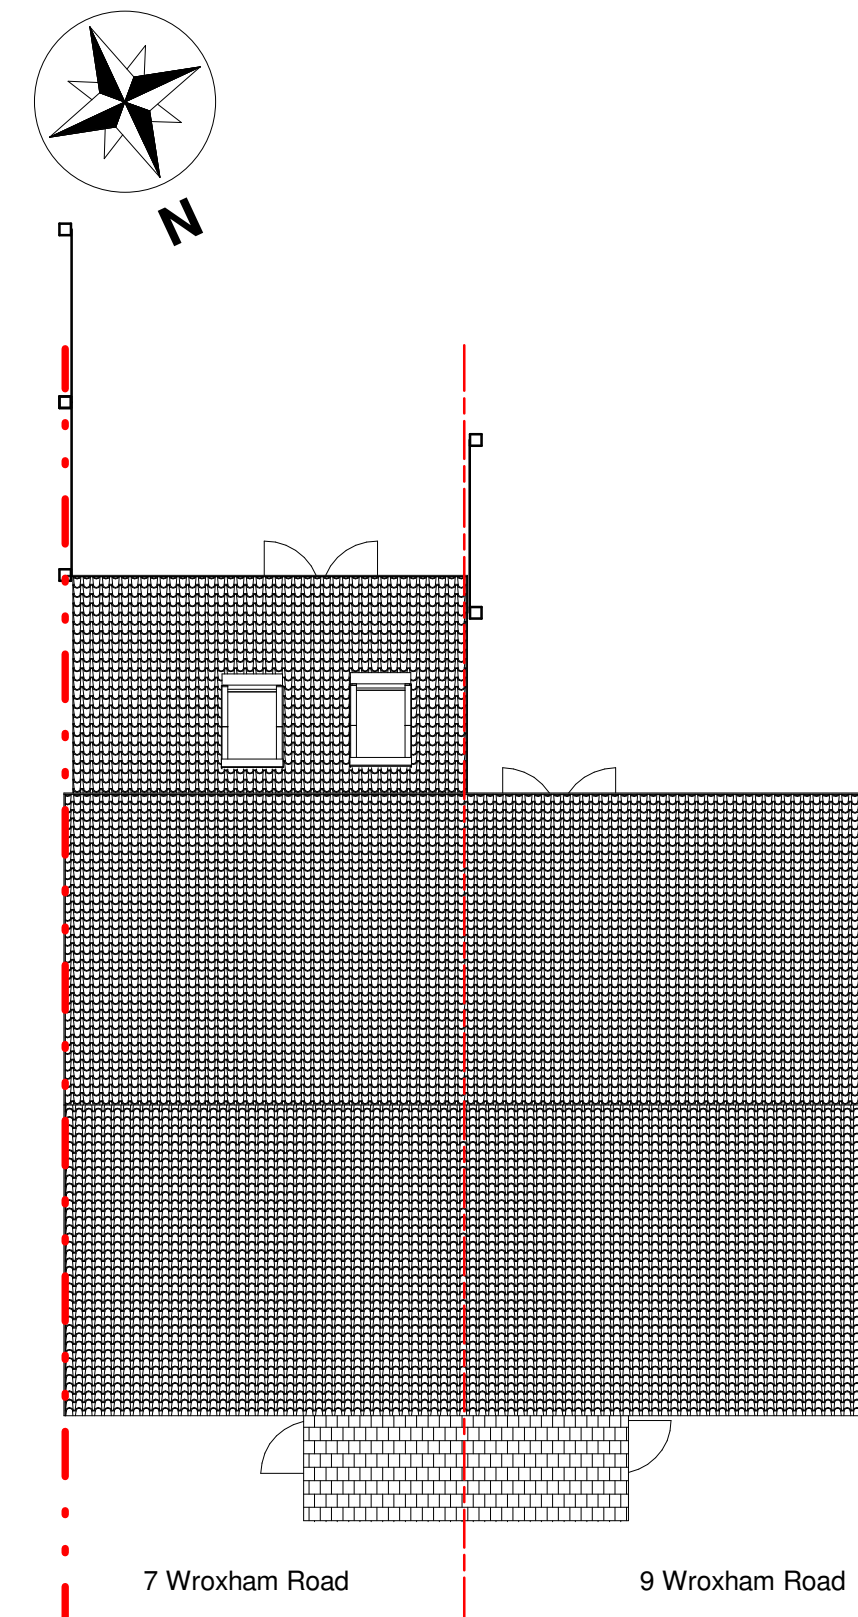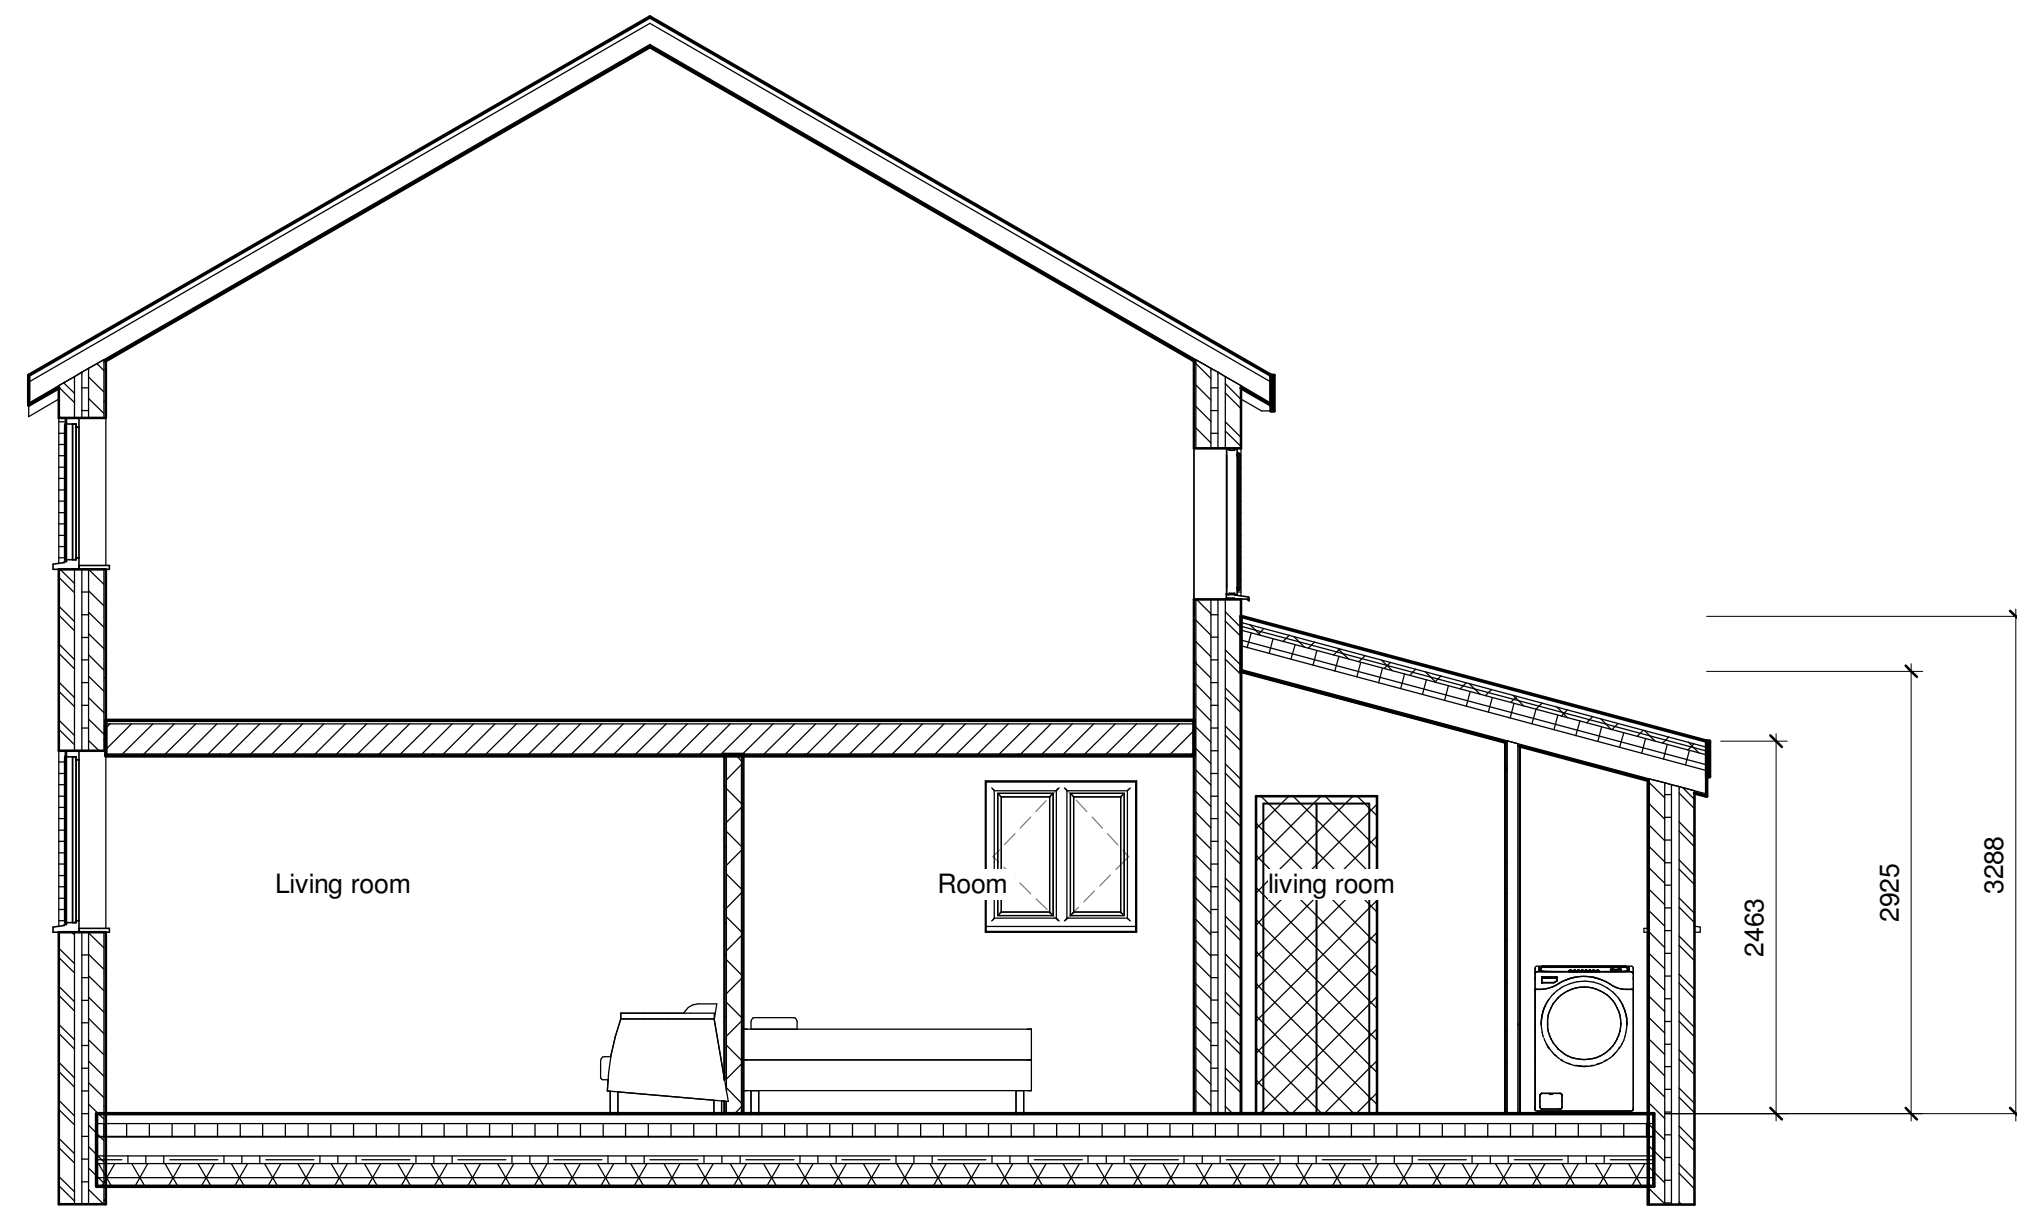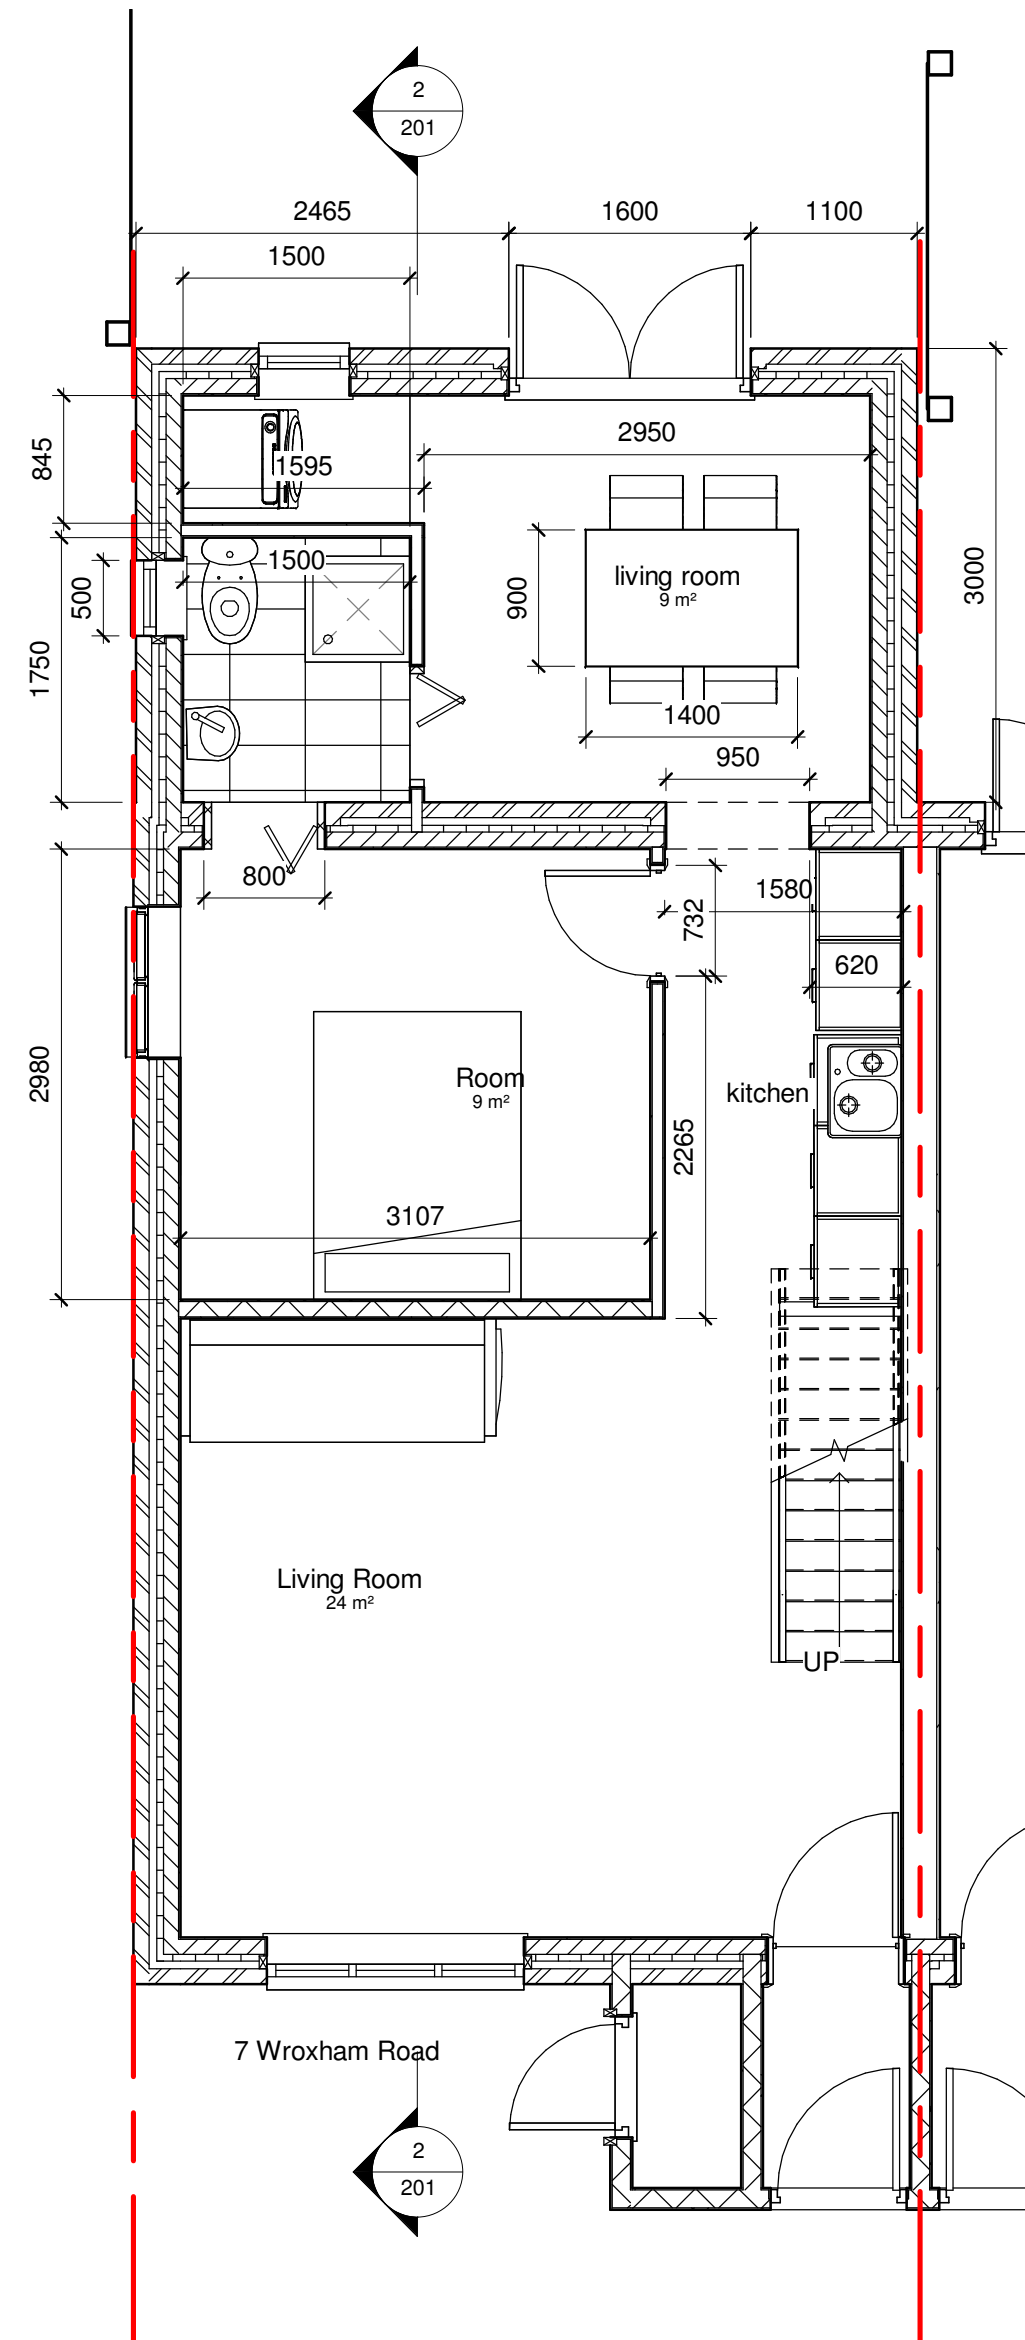

1 00 Proposed Ground Floor  
1 : 50

2 Section 3  
1 : 50

3 Roof plan  
1 : 100

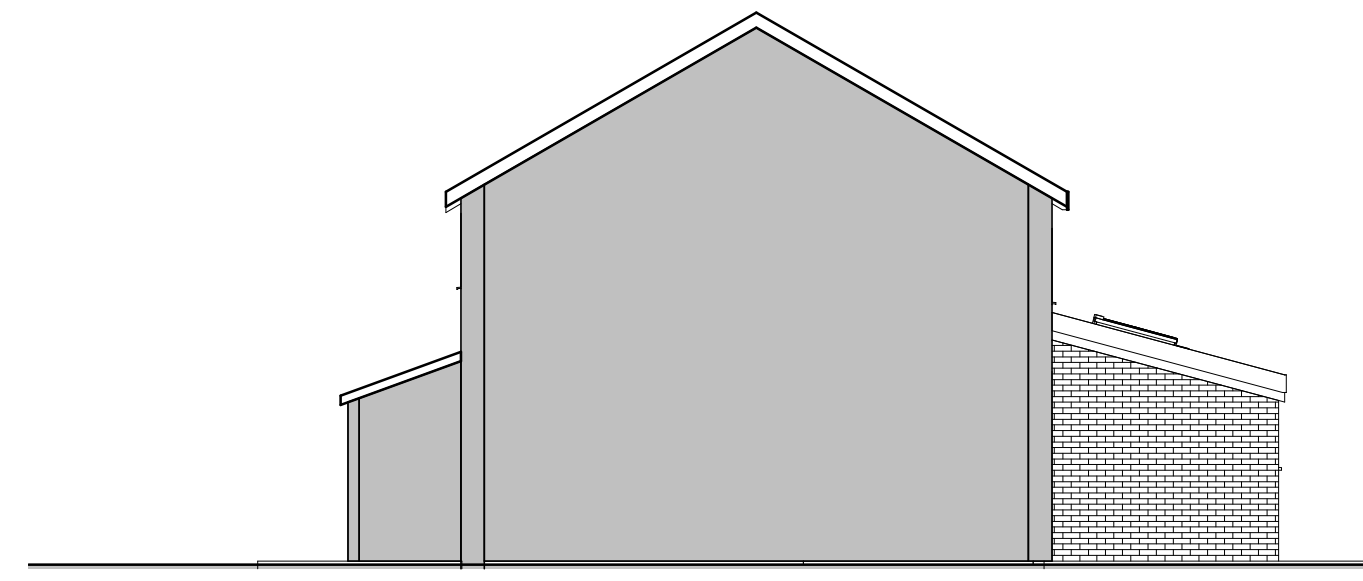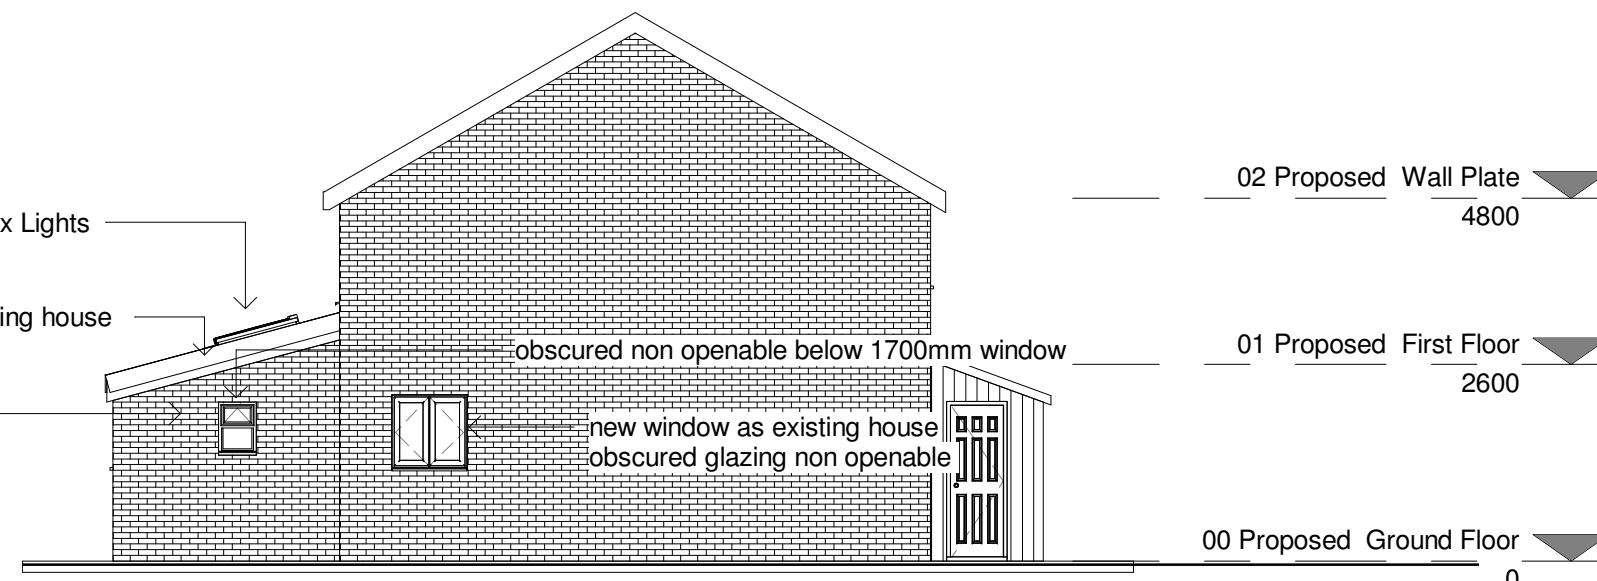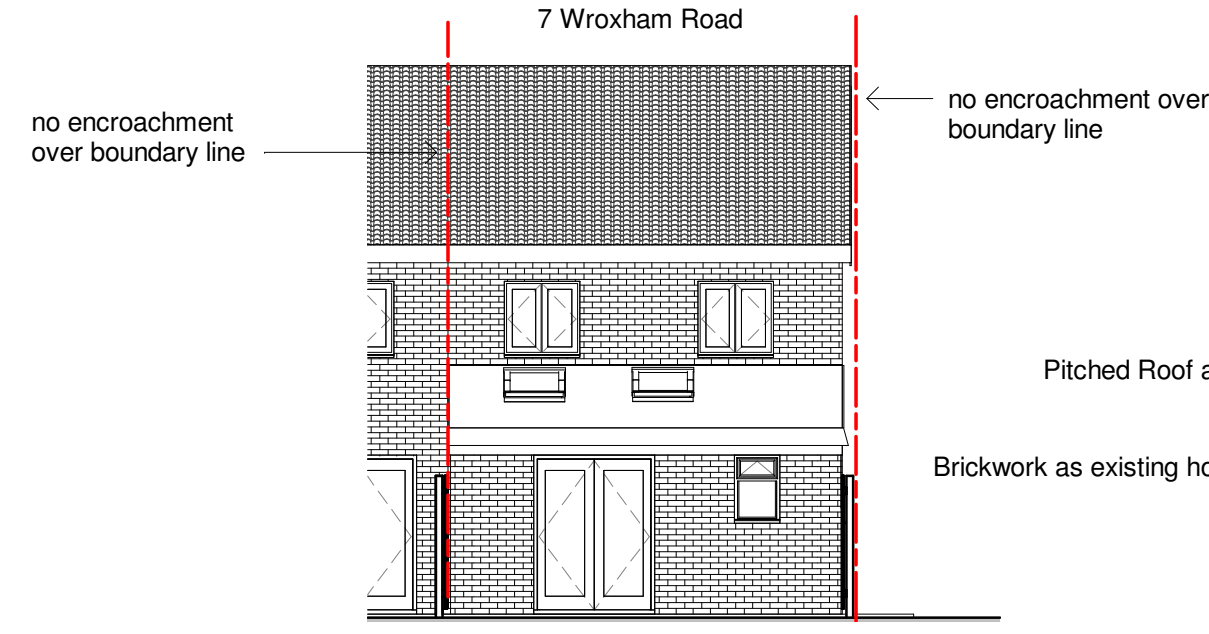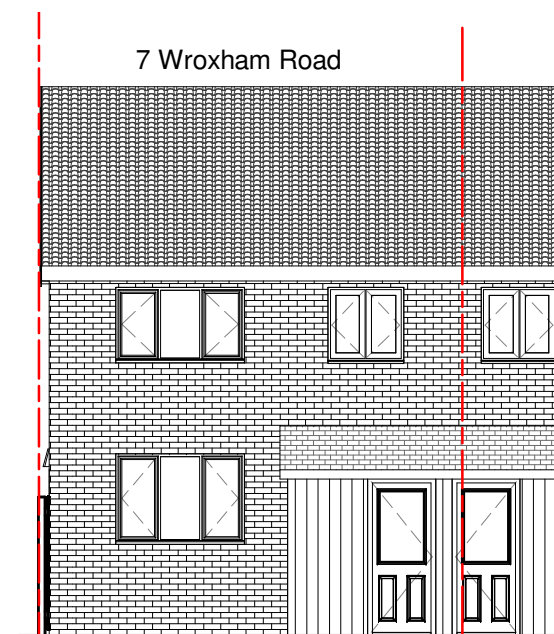

4 Proposed Front Elevation  
1 : 100

5 Proposed Rear Elevation  
1 : 100

7 Proposed flank Elevation  
1 : 100

6 Proposed Party wall Elevation  
1 : 100