

EXISTING REAR ELEVATION SCALE - 1:100


0 0.5 1 2 3 4 5m


**EXISTING SIDE ELEVATION** SCALE - 1:100

EXISTING SIDE ELEVATION SCALE - 1:100

EXISTING FRONT ELEVATION SCALE - 1:100

Civic Offices

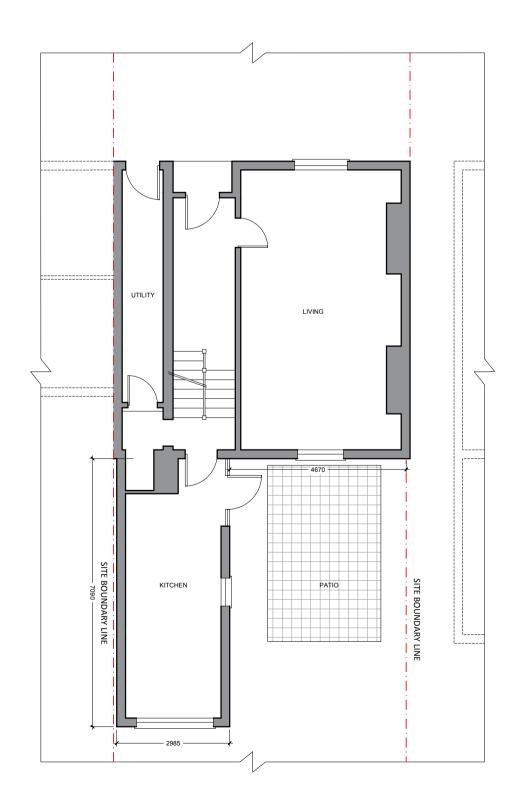

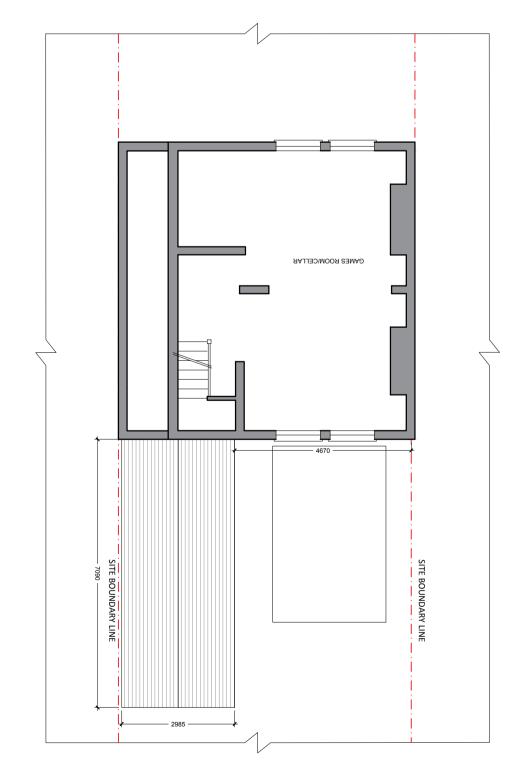



EXISTING ROOF PLAN SCALE - 1:100

SCALE - 1:100

EXISTING GROUND FLOOR PLAN

0 0.5 1 2 3 4 5m

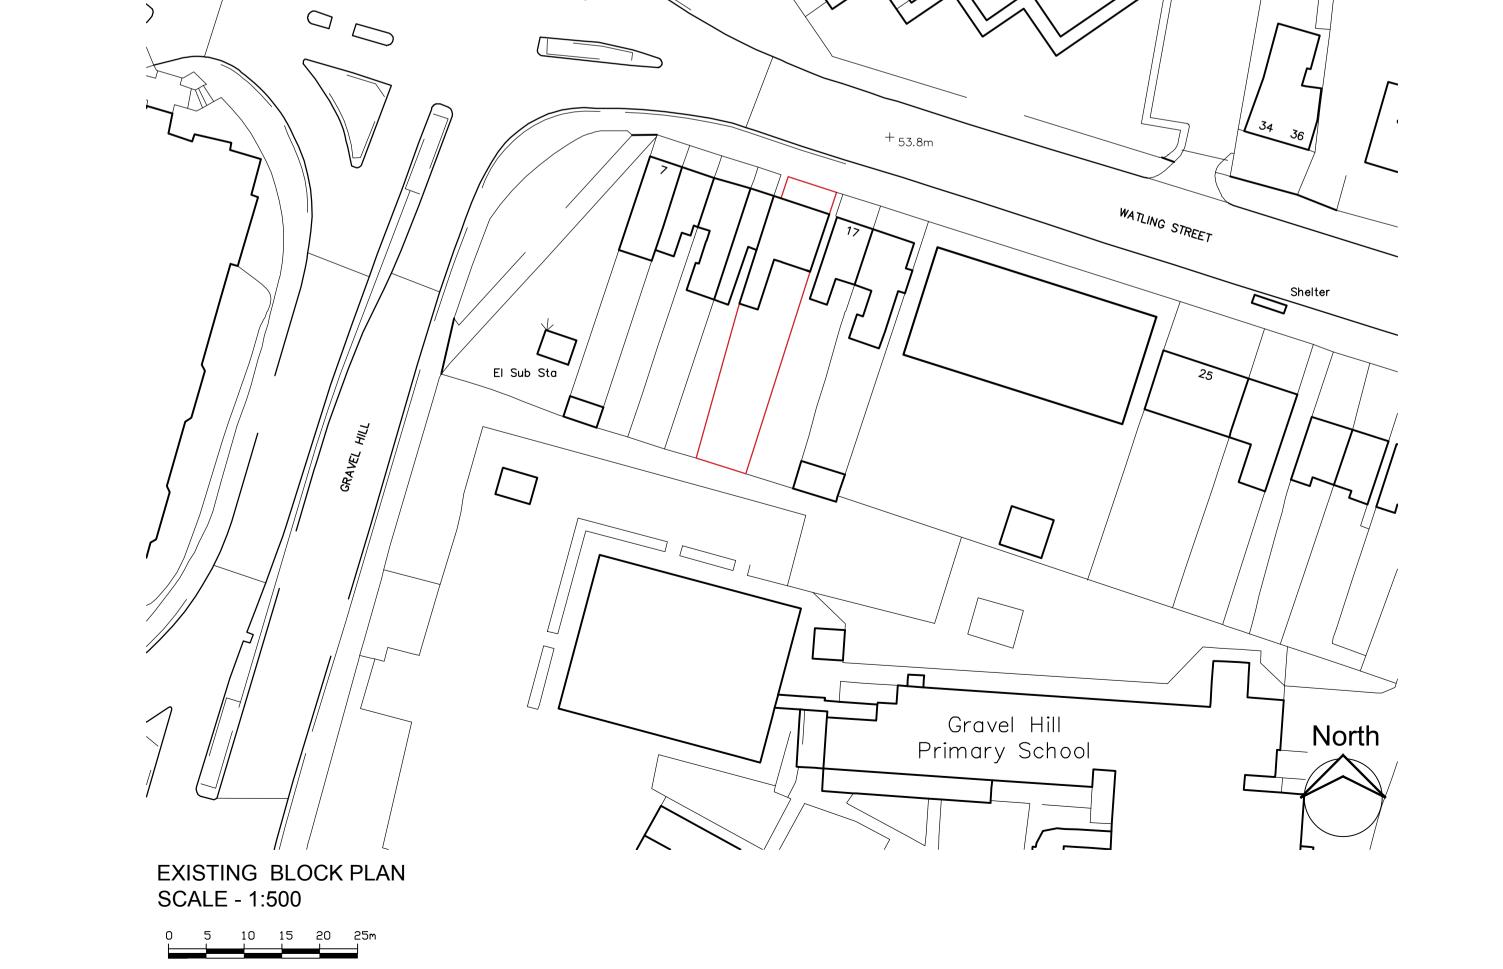

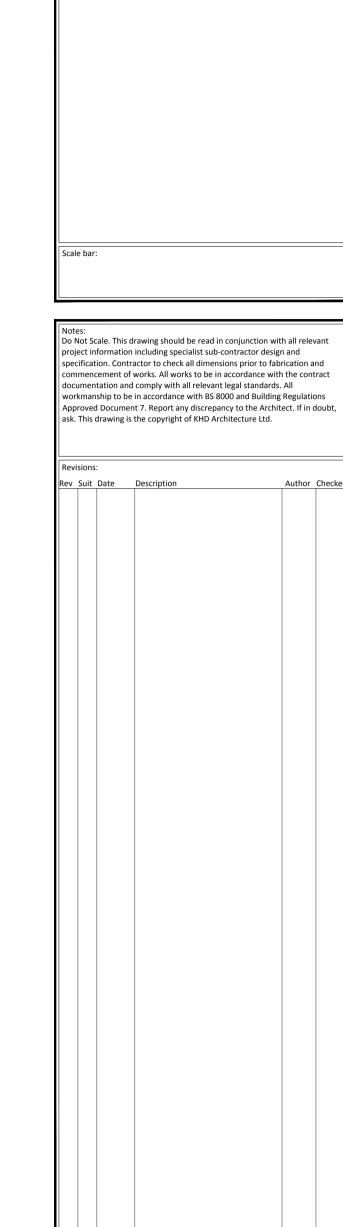



15 Watling Street, Bexleyheath DA6 7JZ

Project Number: 15.WAT

Existing plans and elevations

Drawing Number:

August 2021

as noted @ A1



130 Old Street, London, EC1V 9BD 07 44474 1827

Dkirby@khdarchitecture.com