

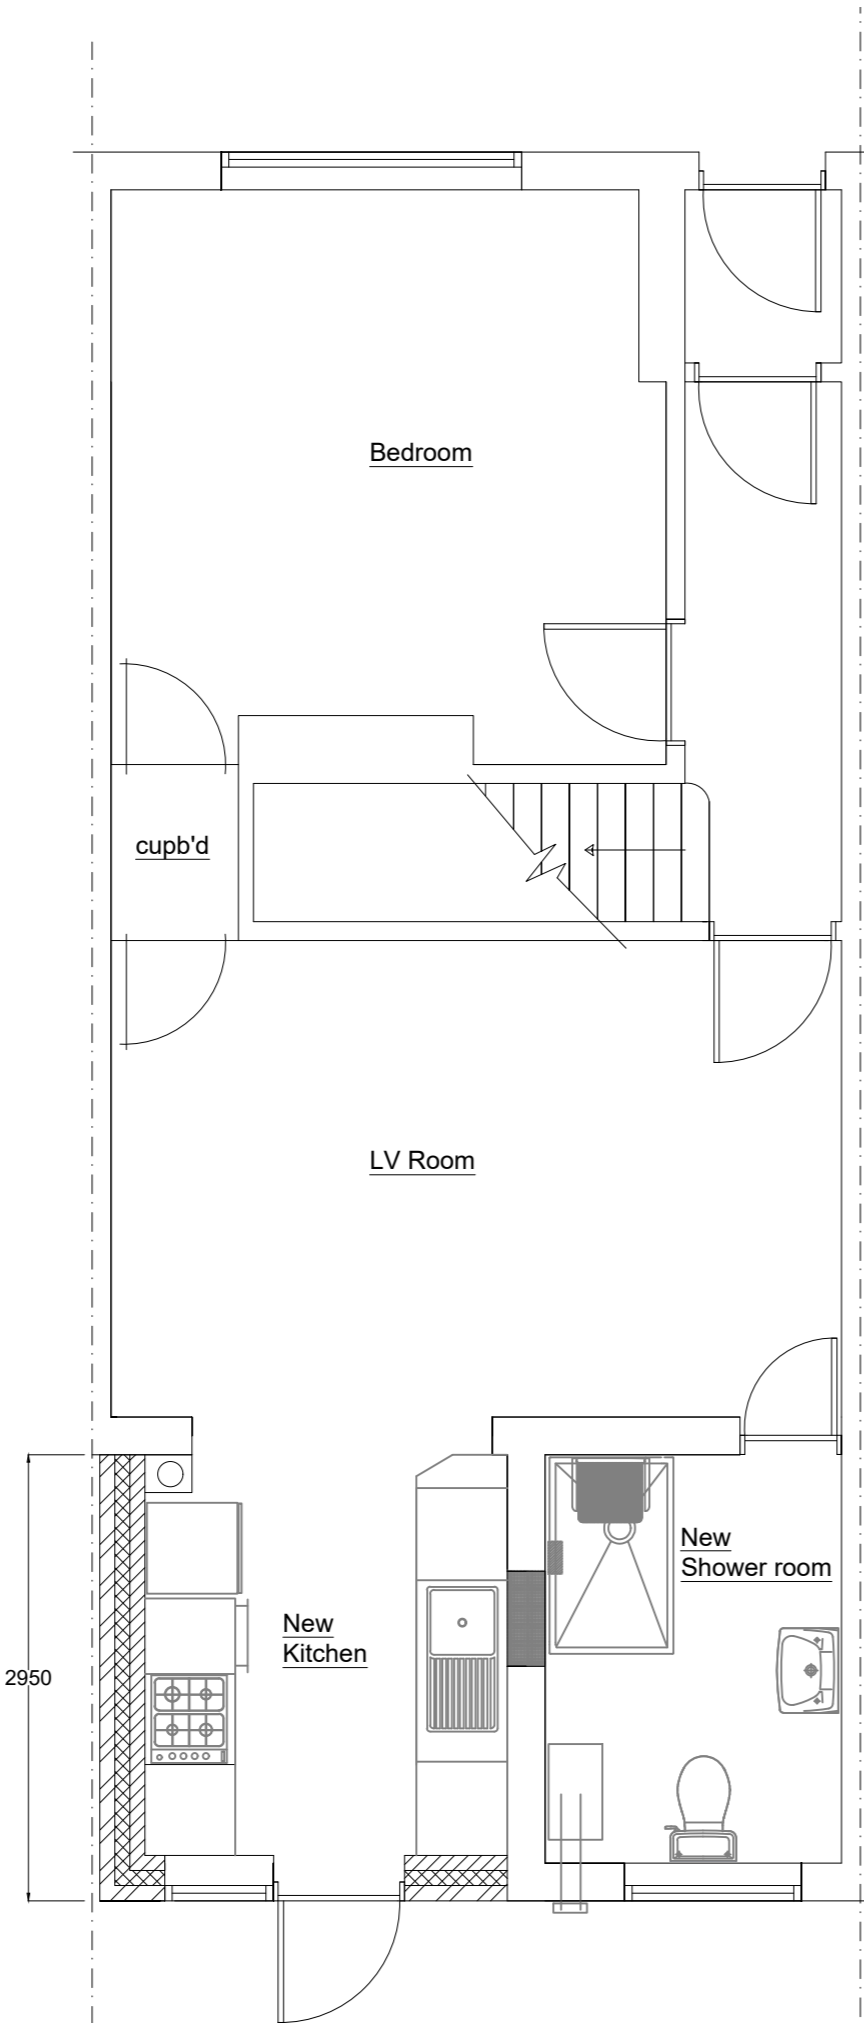
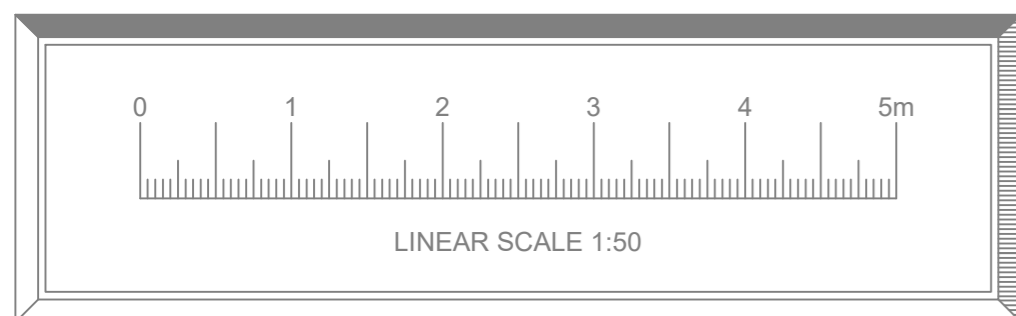



EXISTING GROUND FLOOR PLAN

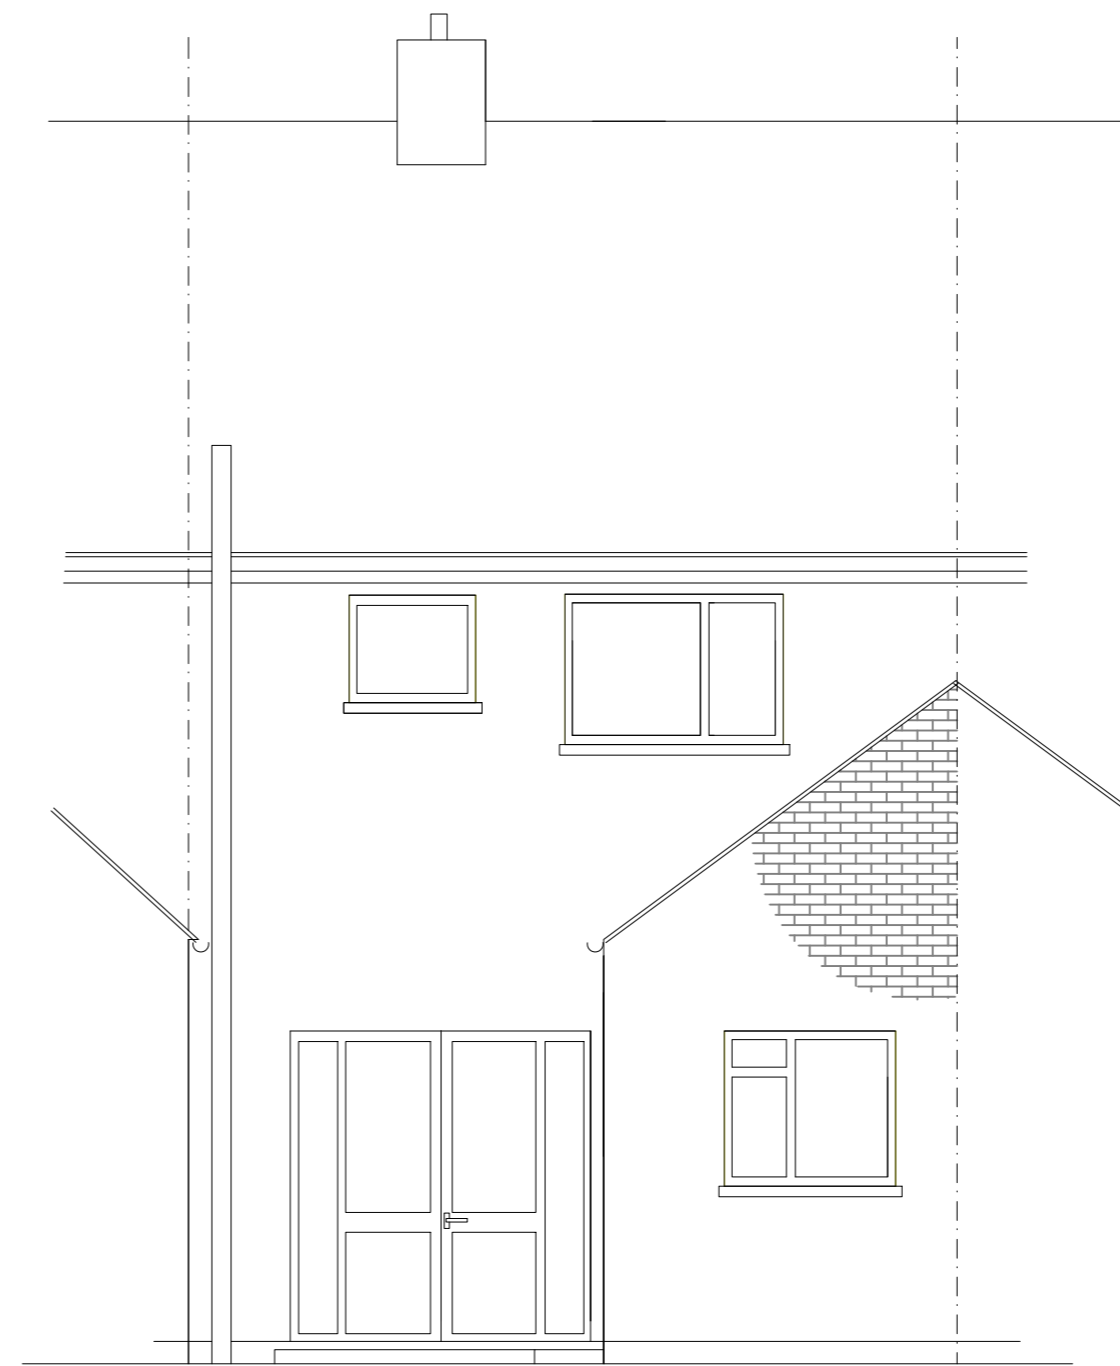


PROPOSED GROUND FLOOR PLAN

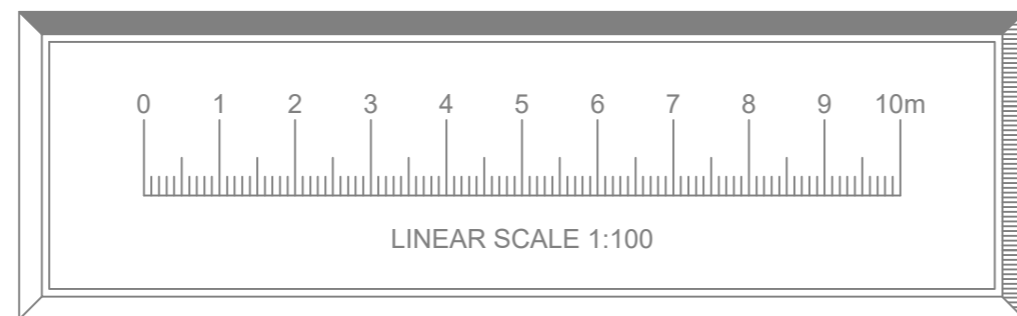


EXISTING REAR ELEVATION

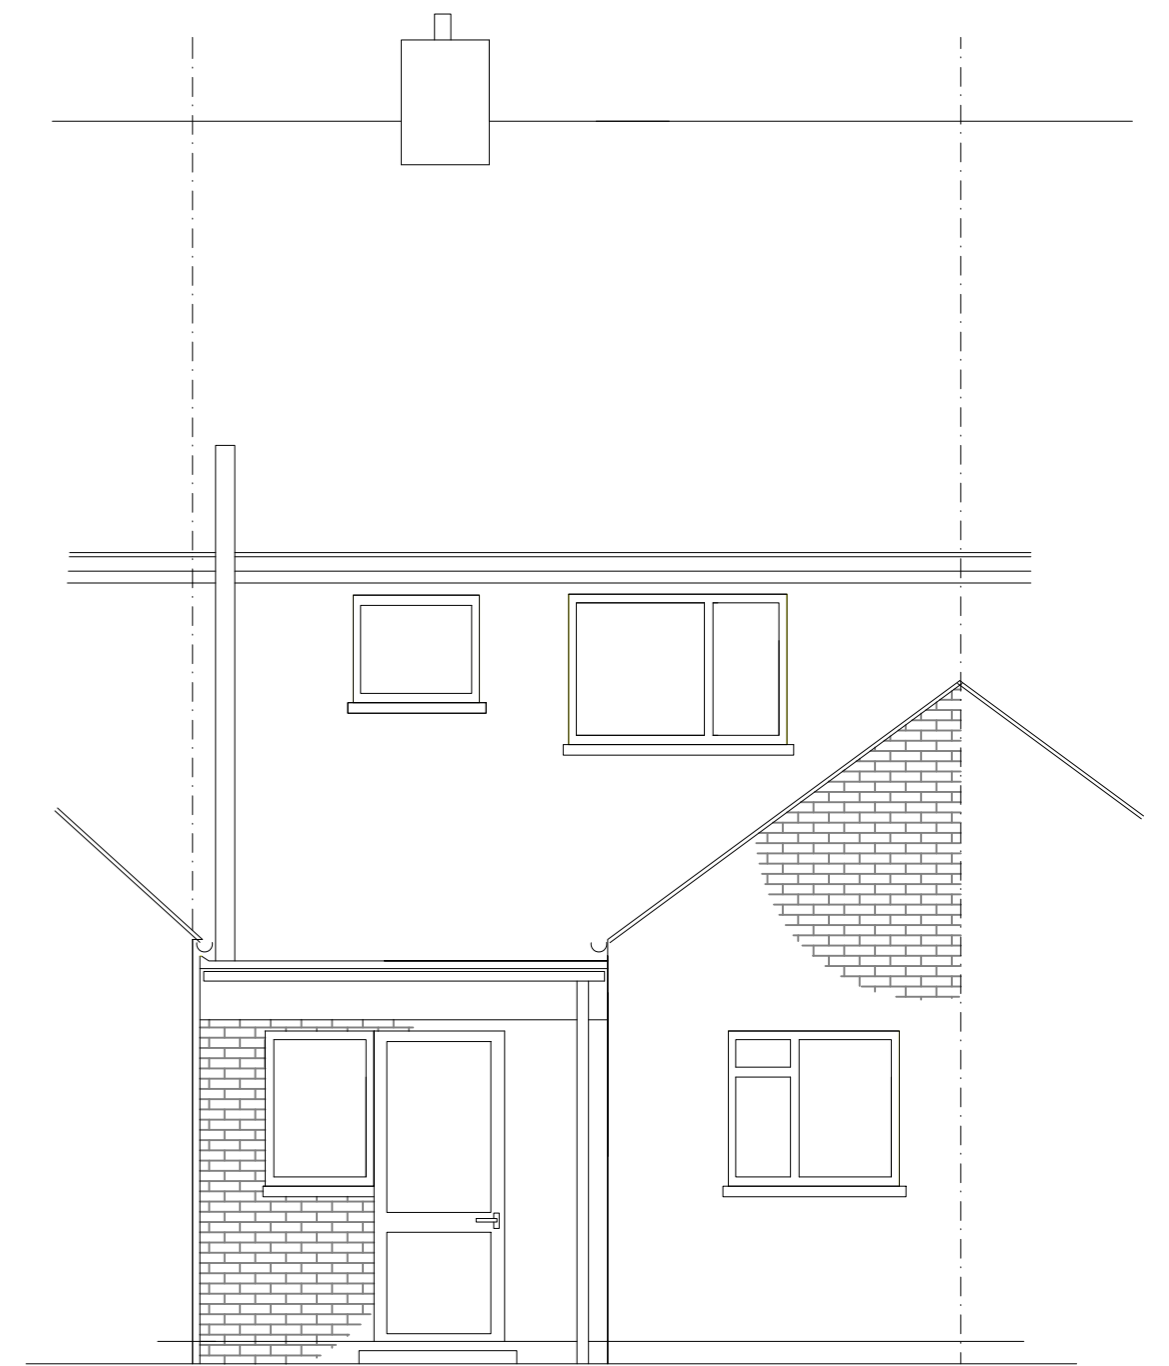


PROPOSED REAR ELEVATION

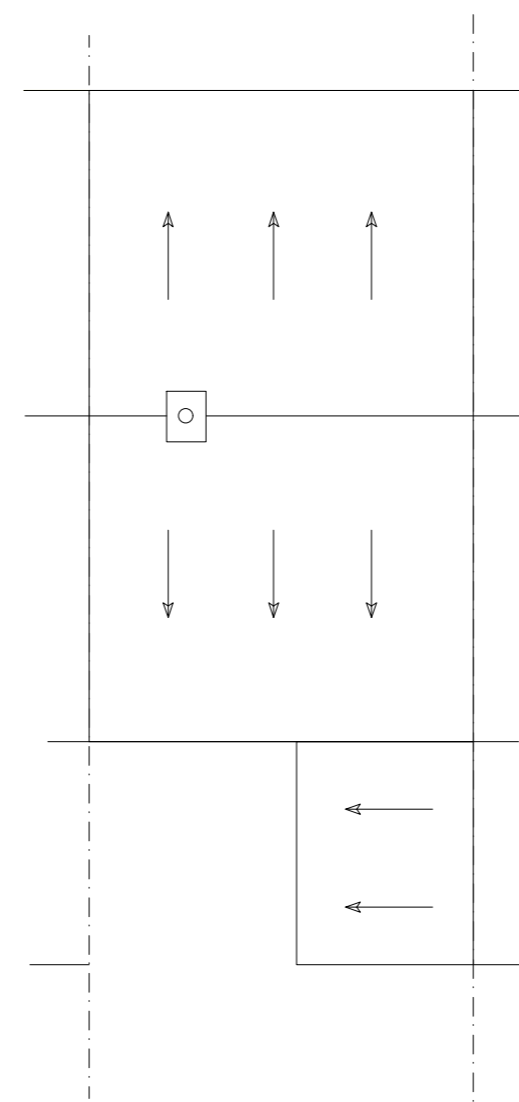

EXISTING ROOF PLAN

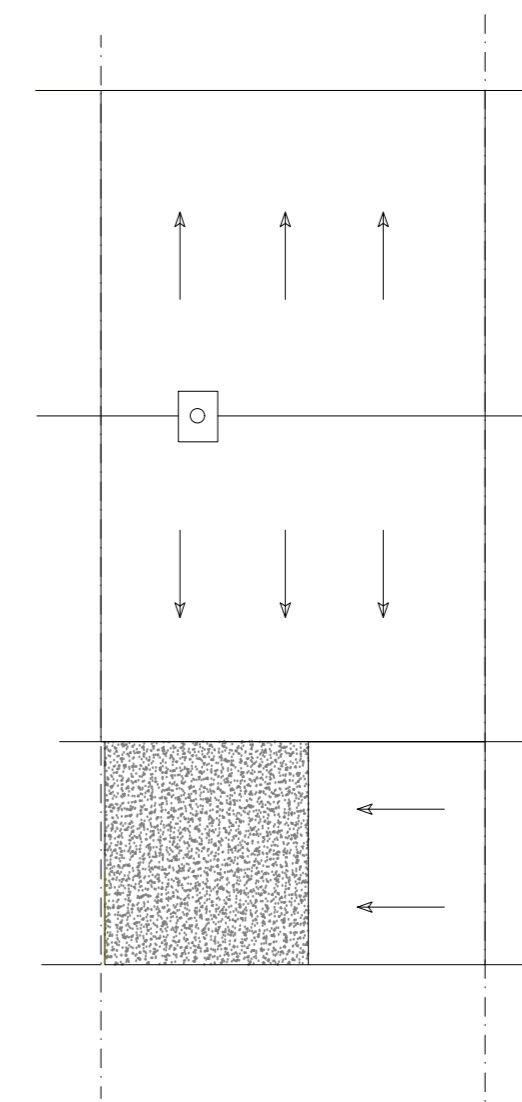

PROPOSED ROOF PLAN

 LONDON BOROUGH OF BEXLEY	
Client :	
Client Ref Number :	
Project :	
42_CORBYLANDS_ROAD SIDCUP_KENT_DA15_8JG	
Drawing Title :	
SINGLE_STOREY 2.95M_REAR_EXTENSION	
Drawn By :	Checked :
AR	
Date : 10.08.21	Scale : 1:50&1:100@ : A2
Drawing No :	Rev. No :
CORB/001	