



**FRONT ELEVATION
(PROPOSED)**

**SIDE ELEVATION
(PROPOSED)**


**REAR ELEVATION
(PROPOSED)**

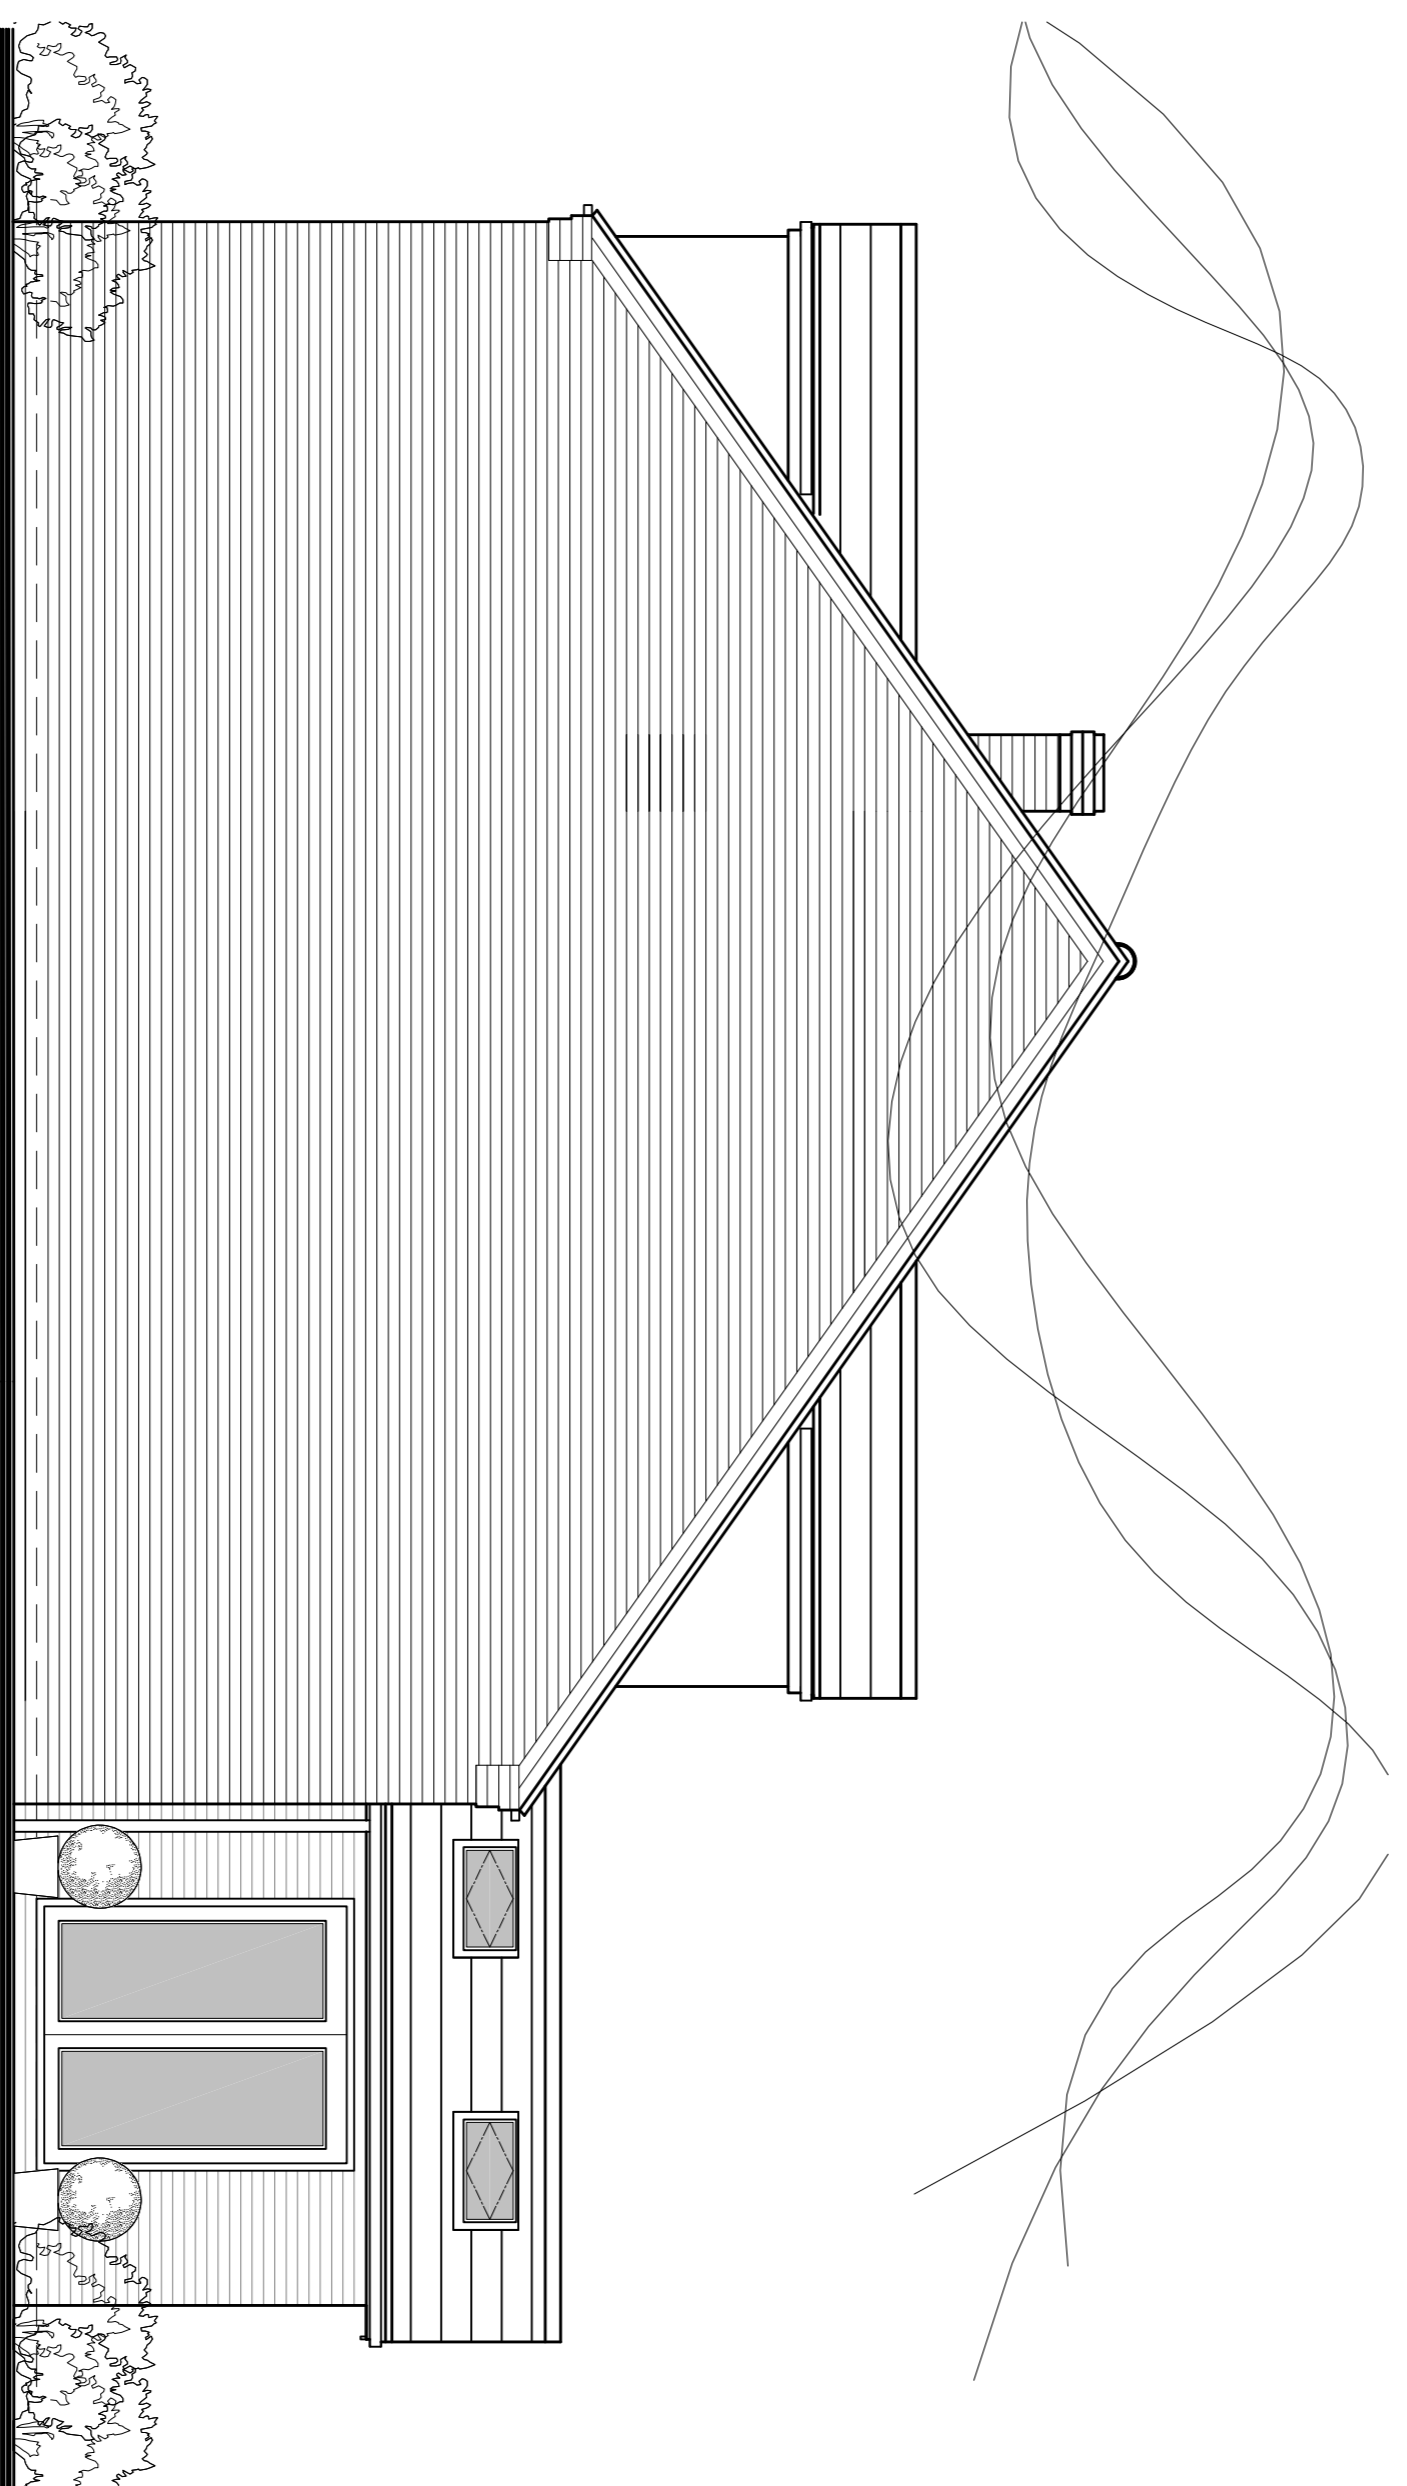

**SIDE ELEVATION
(PROPOSED)**

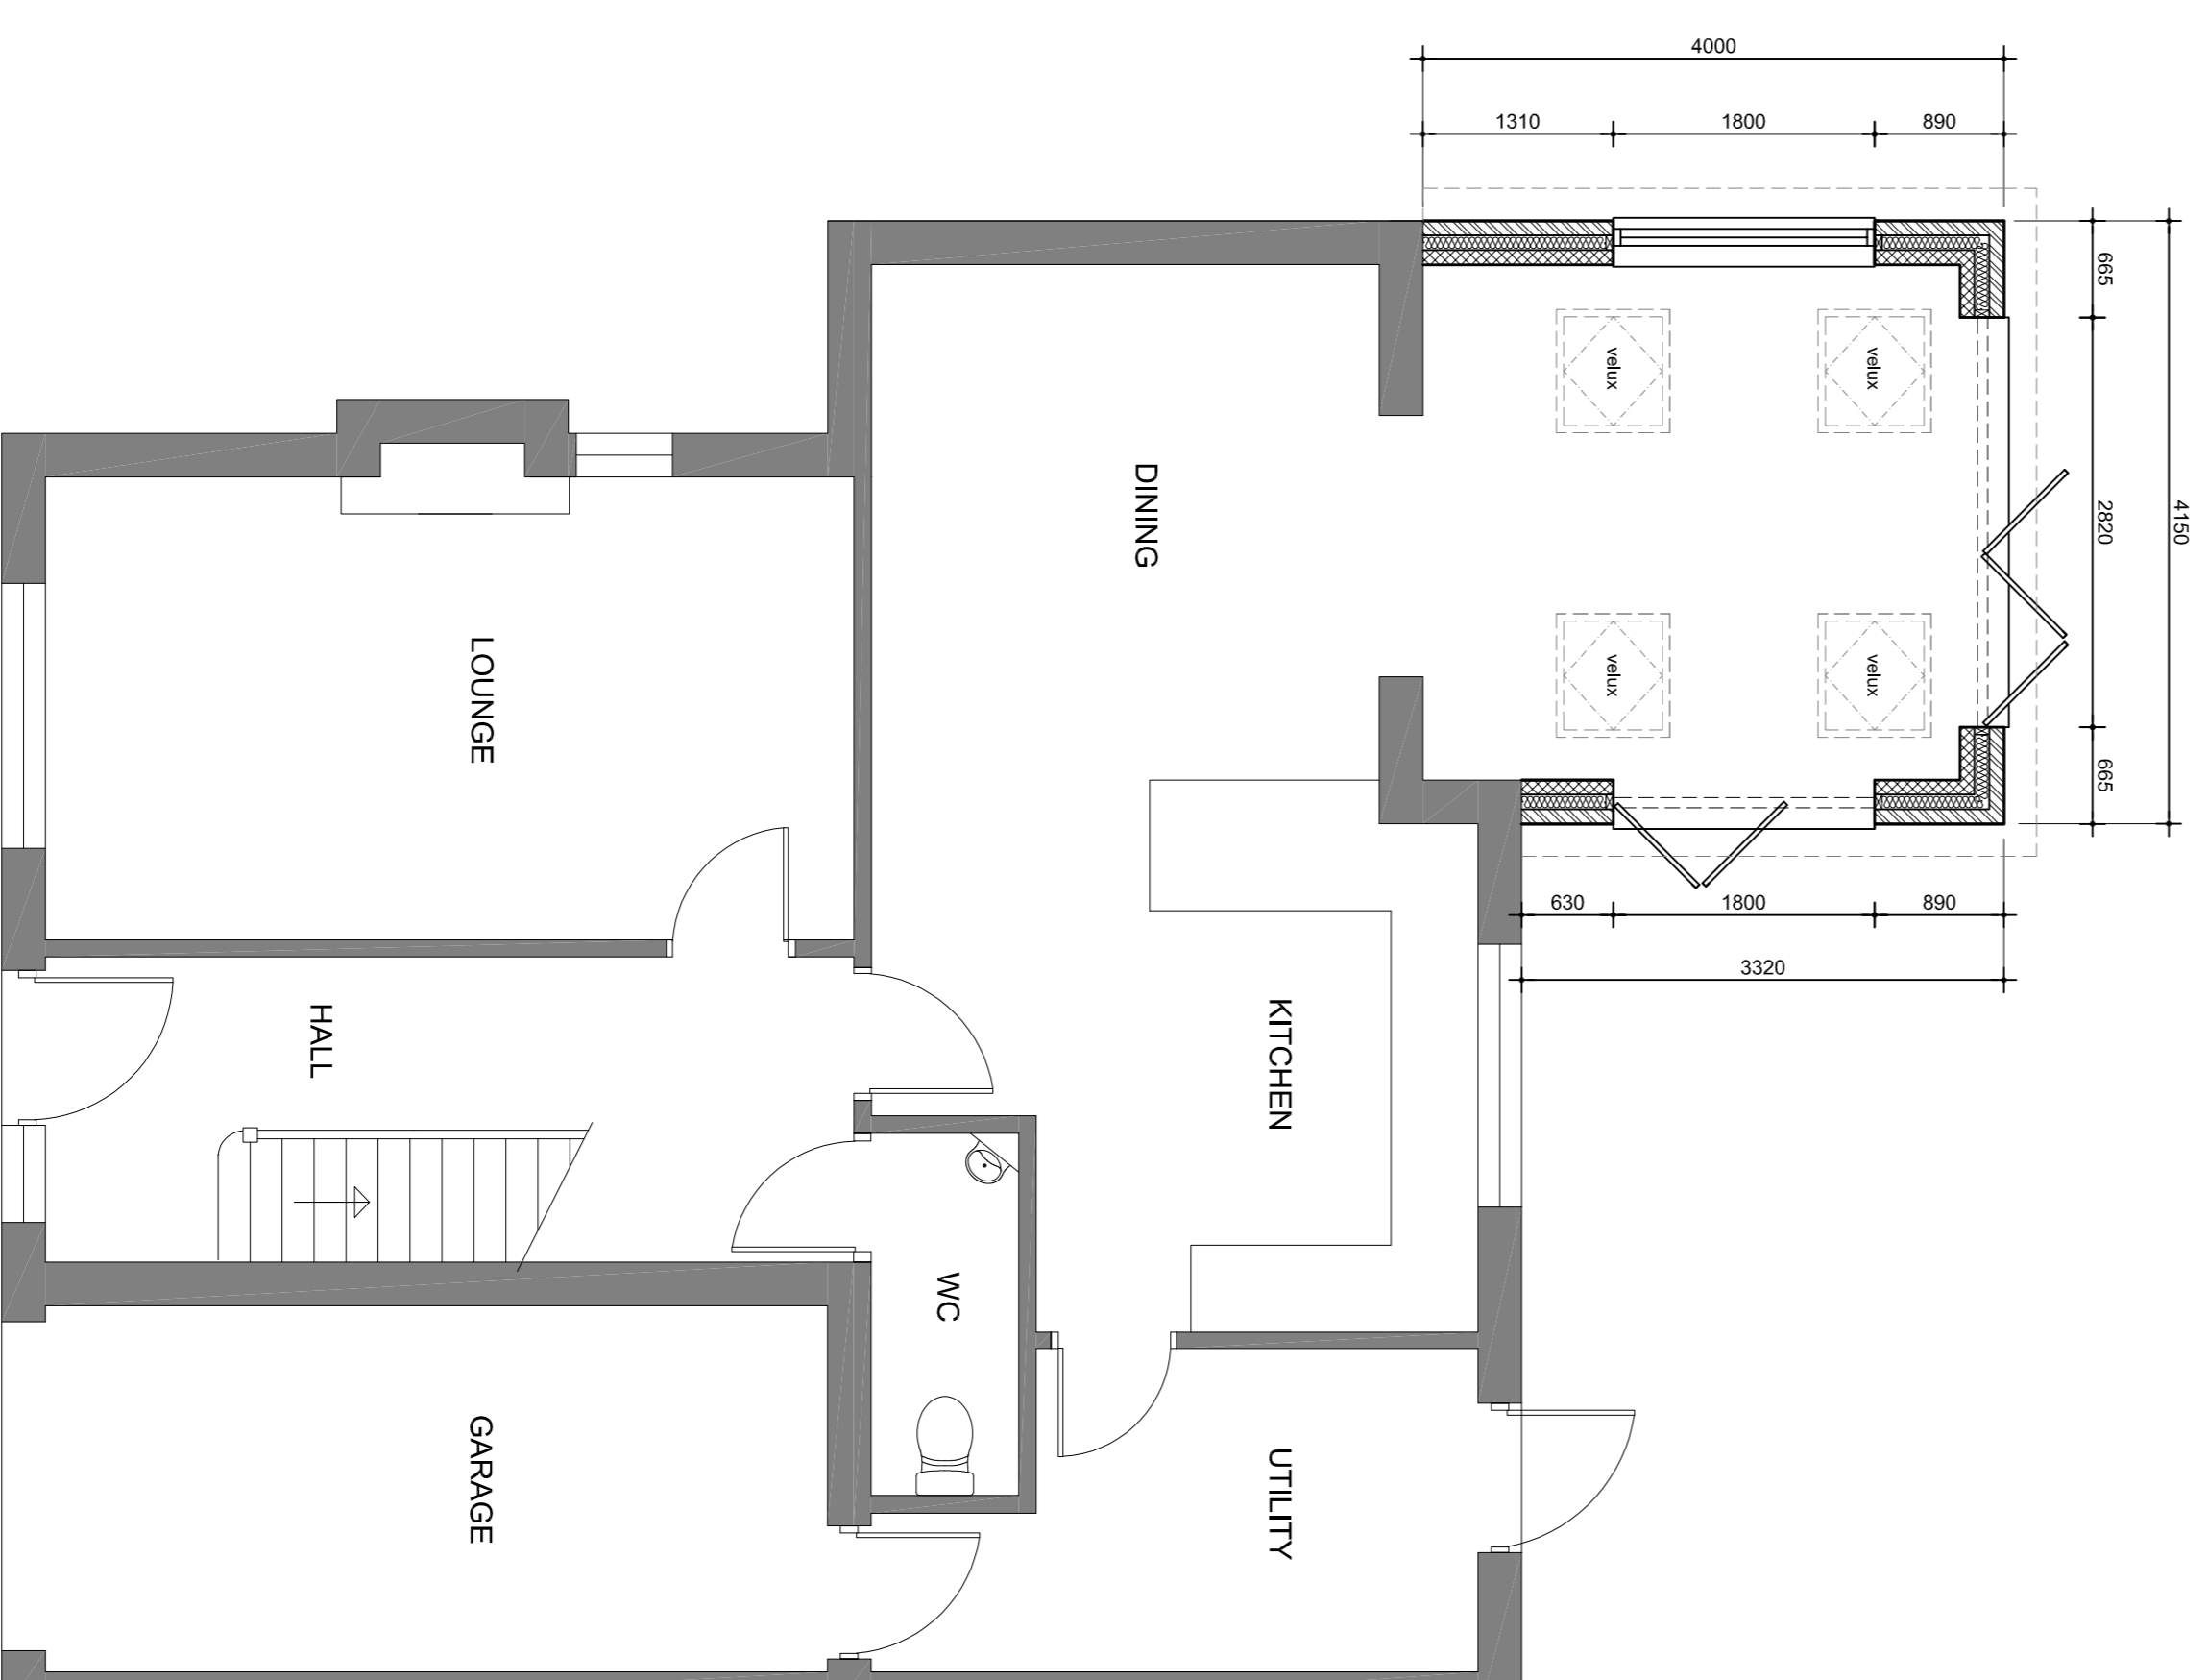

PROPOSED GROUND FLOOR PLAN (1:50)

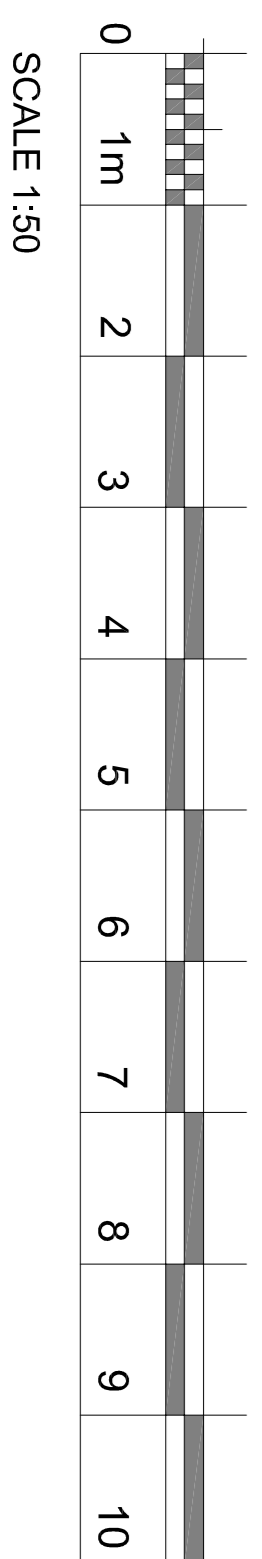

SCALE 1:50

PODIUM
Architecture

www.podiumarchitecture.co.uk

JOB
Proposed extension to:
3 Ridge Gardens
Cosby
LE9 1WE

SHEET TITLE
Proposed plans and elevations

job ref. 2048	North	date Aug 21
fig. no. P.02		scale 1:50 at A1