




**FRONT ELEVATION
(EXISTING)**

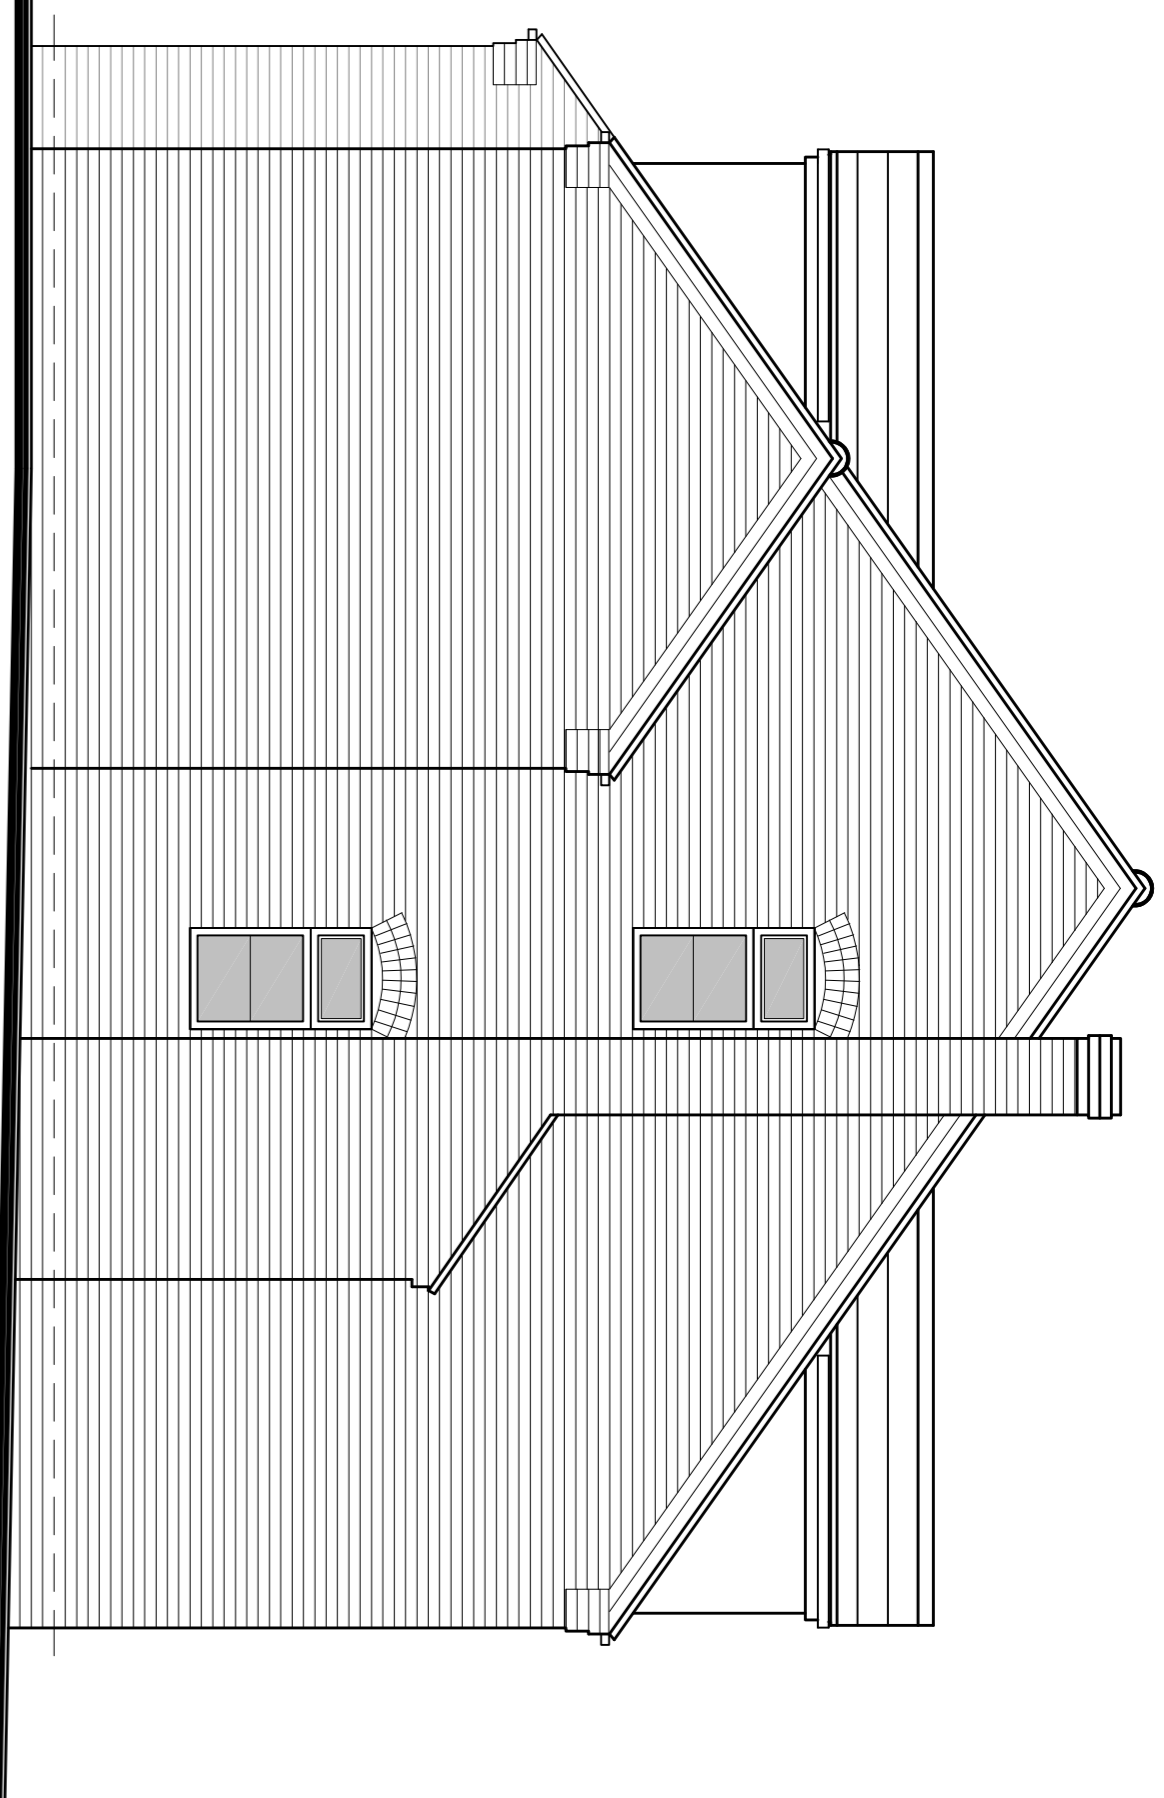


**SIDE ELEVATION
(EXISTING)**

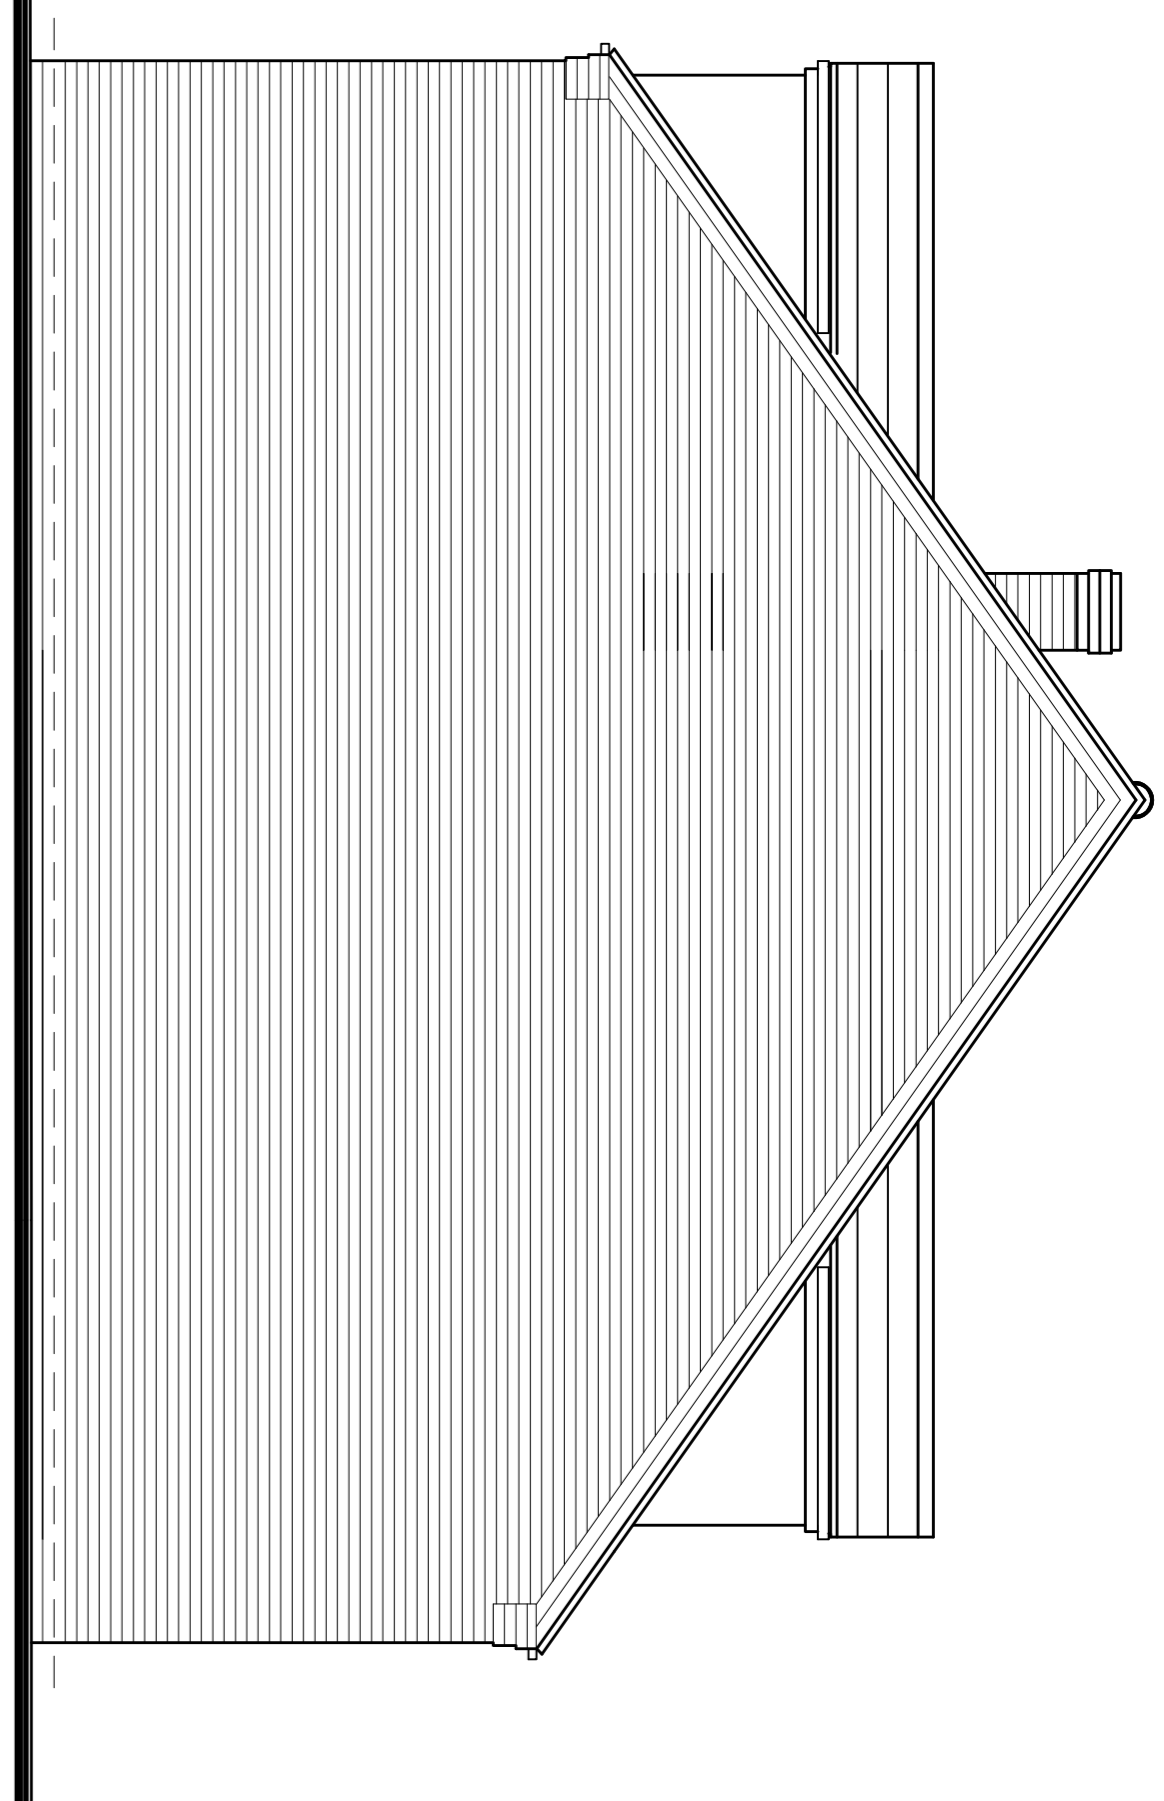


**SIDE ELEVATION
(EXISTING)**

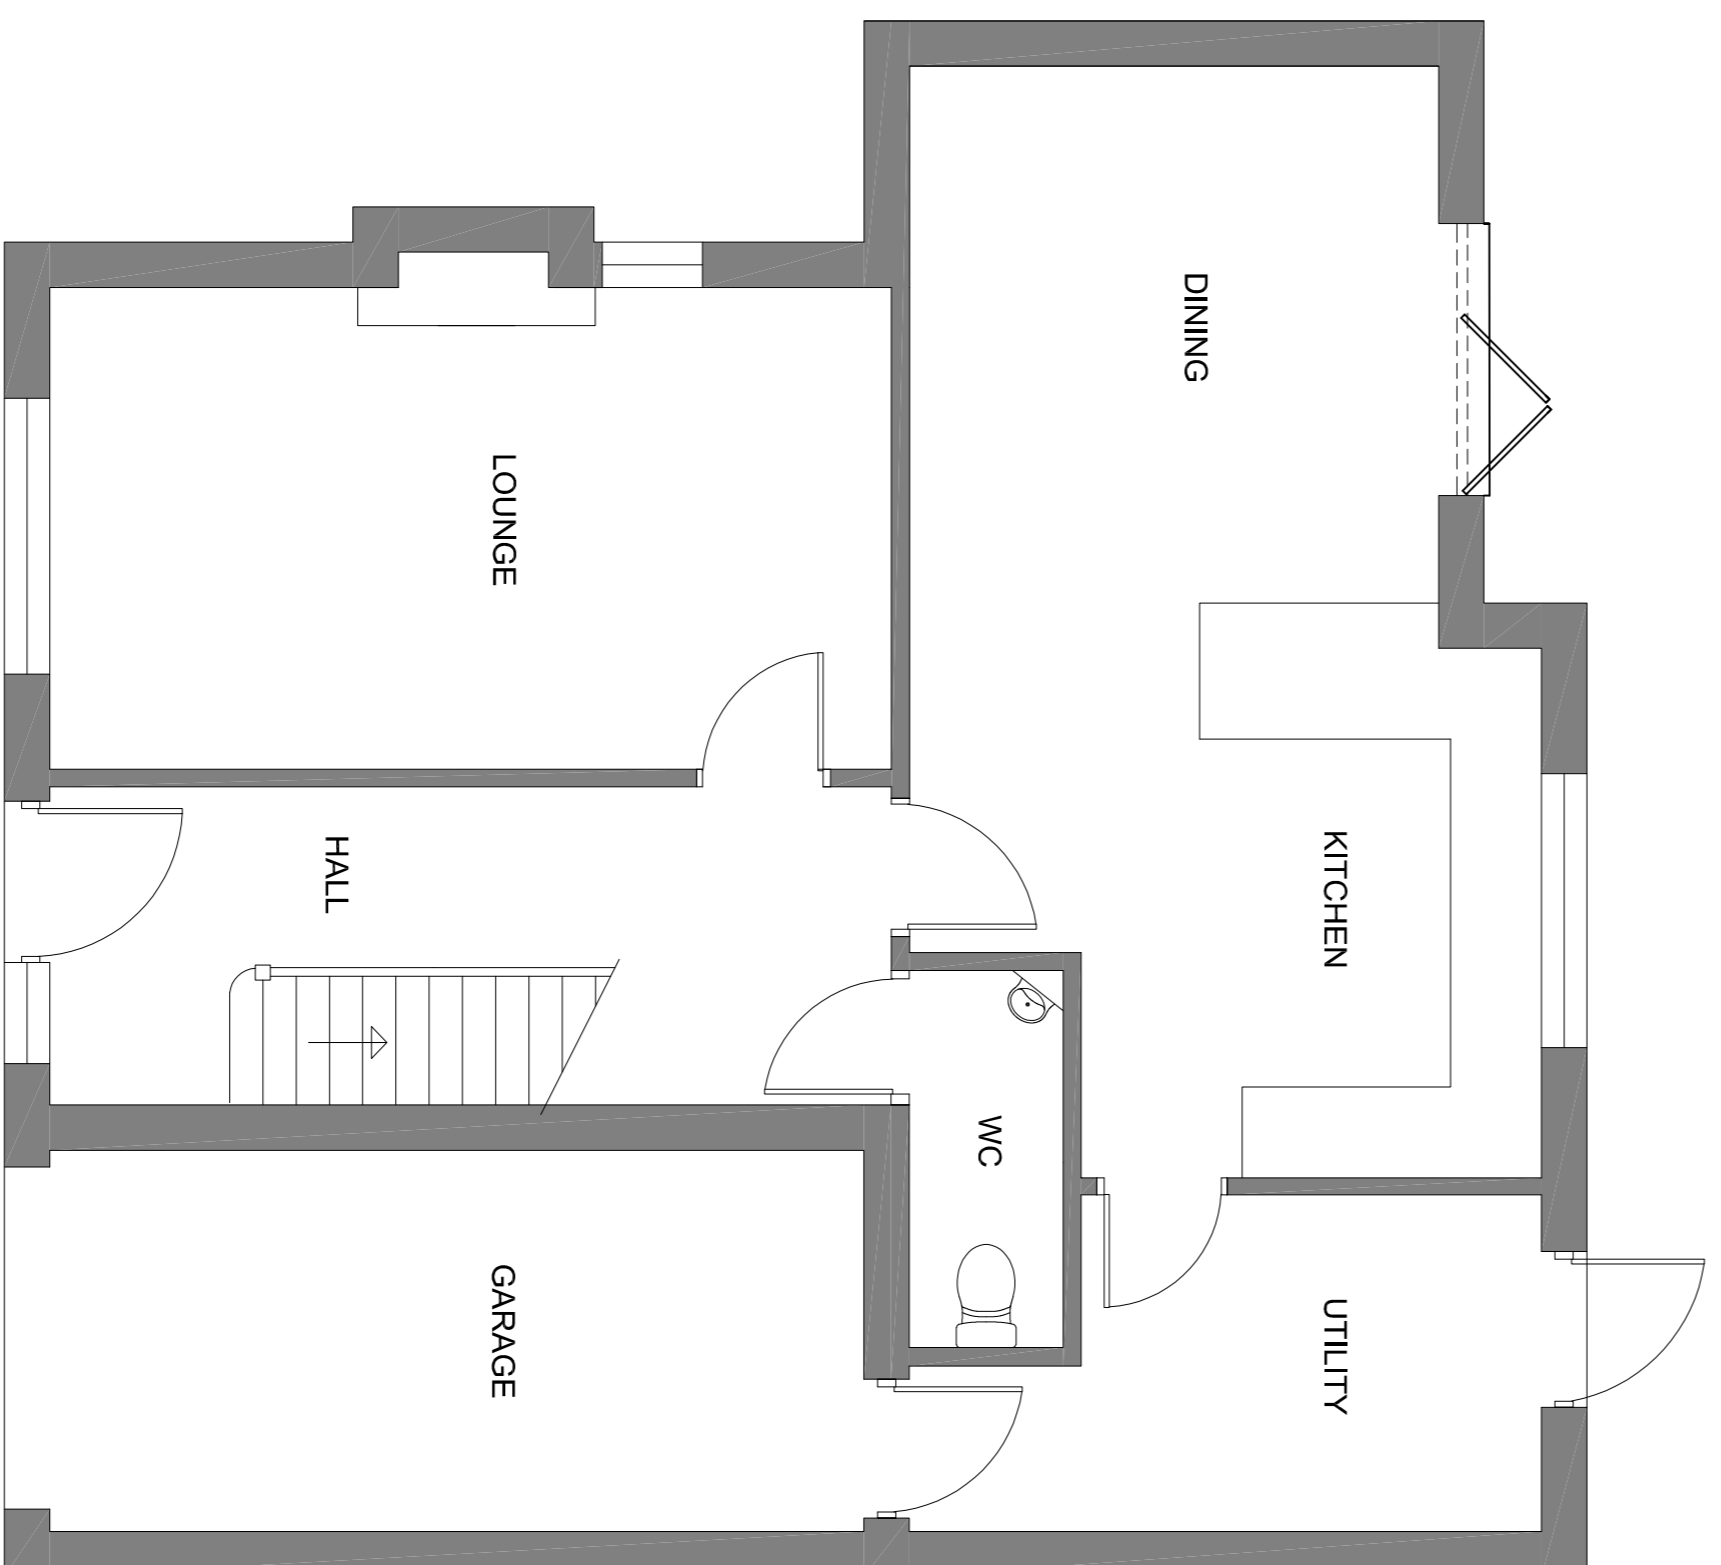

**EXISTING GROUND
FLOOR PLAN (1:50)**

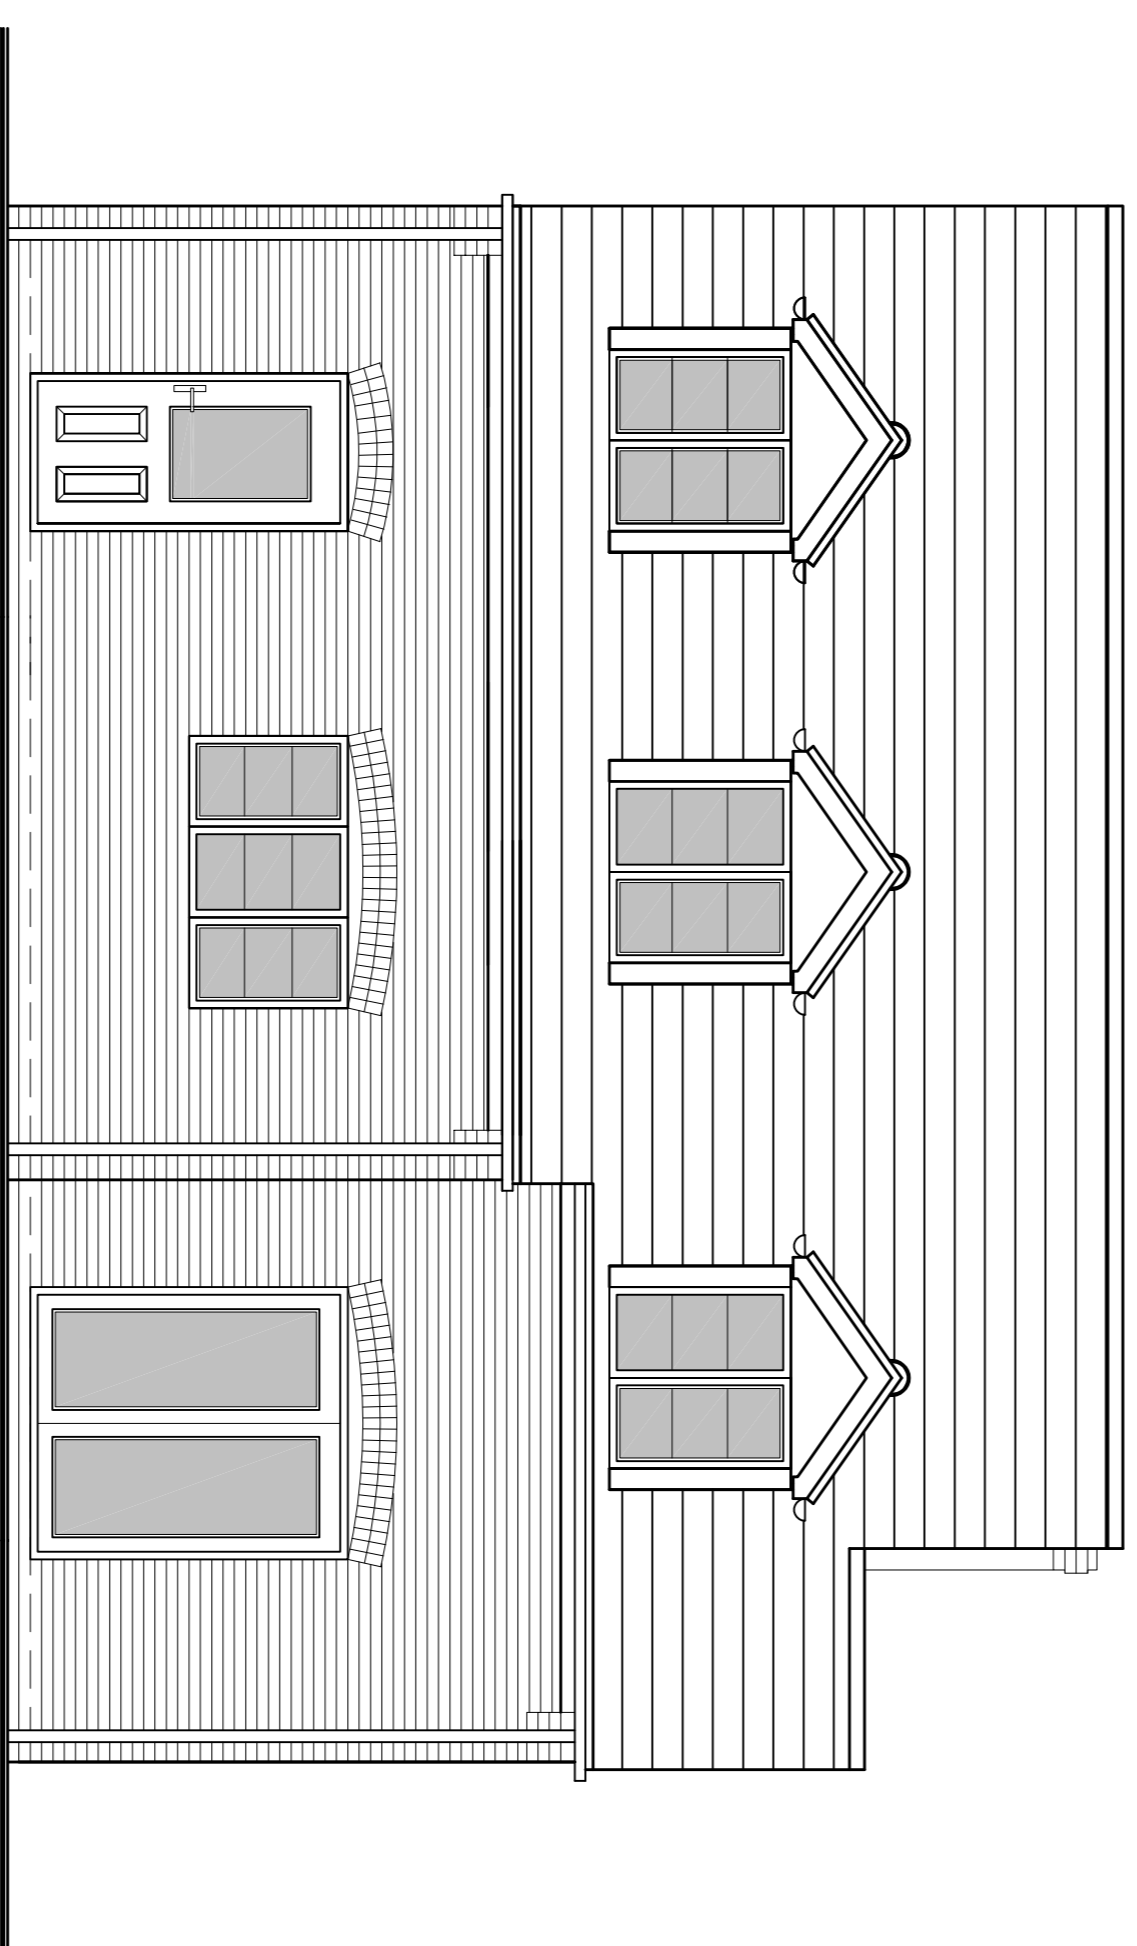

**REAR ELEVATION
(EXISTING)**

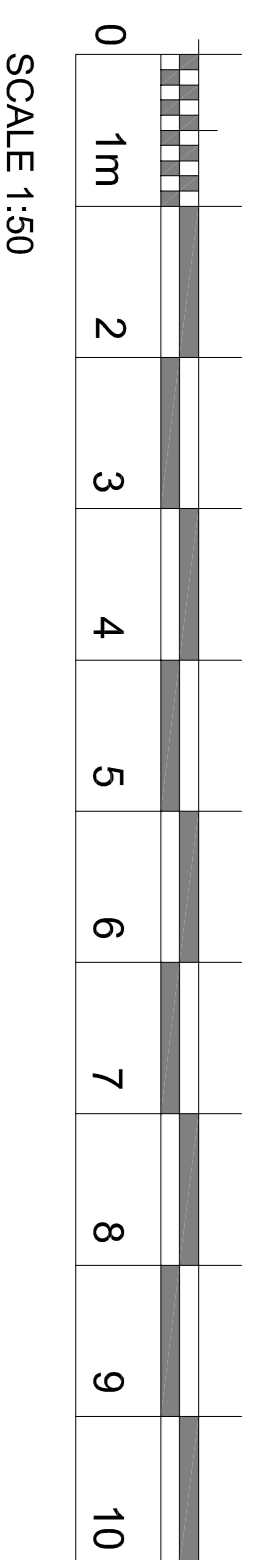


SCALE 1:50

PODIUM
Architecture

www.podiumarchitecture.co.uk

JOB
Proposed extension to:
3 Ridge Gardens
Cosby
LE9 1WE

SHEET TITLE
**Existing plans and
elevations**

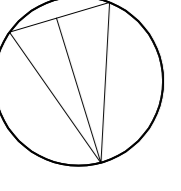job ref. 2048	North	date aug 21
drg. no. P.01		scale 1:50 at A1