



©This drawing is the copyright of GARY tidwell ASSOCIATES LIMITED and should not be copied or reproduced without written consent.
All Rights Reserved. Check all dimensions before fabrication and notify of any discrepancies.

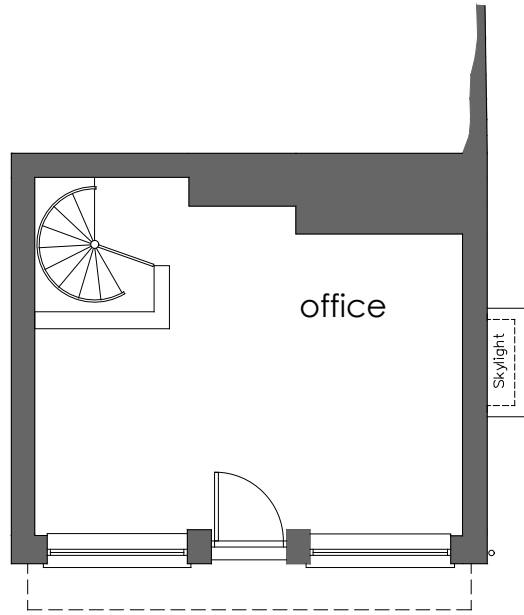


ground floor plan as existing scale 1:100



front (street) elevation as existing scale 1:100

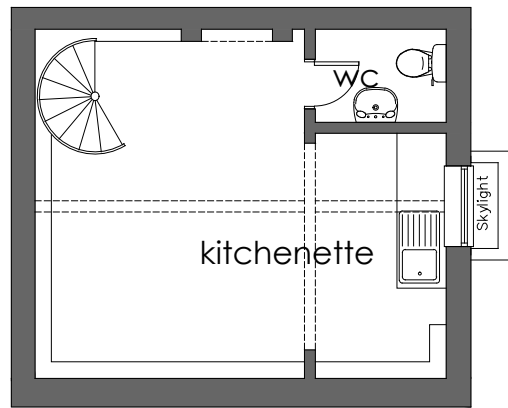

basement plan as existing scale 1:100

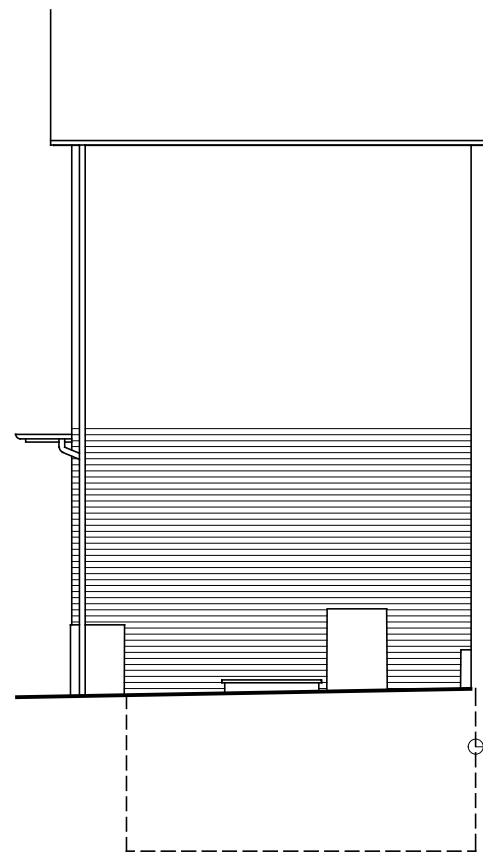

part side elevation as existing scale 1:100

P1	basement alignment added to the elevations	18.10.2021
Revision:	Description:	Date:

GARYtidwell ASSOCIATES LIMITED
architecture - planning - construction technology
The Old Square, The Street, Woodnesborough, Kent . CT13 0NQ.
T: 07599 916454 E: garytidwell@hotmail.co.uk

Client:
JNT CONSTRUCTION CONSULTANTS

Project:
34 HIGH STREET
SEAL
KENT

Title:
Floor Plans and Elevations as Existing

Scale:	Date:	Drawn:
1:100 @ A3	JULY 21	GT

Drawing Number: Revision:

01.695.03

P1

