



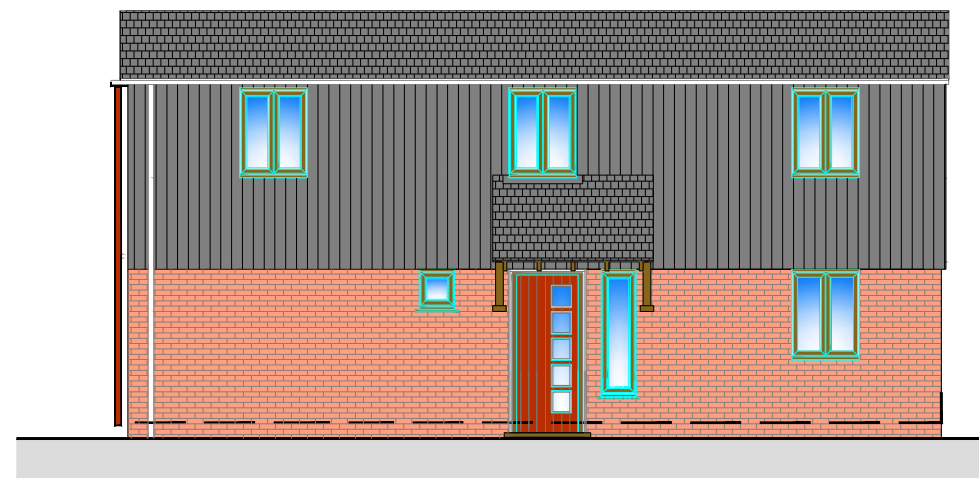

NORTH ELEVATION

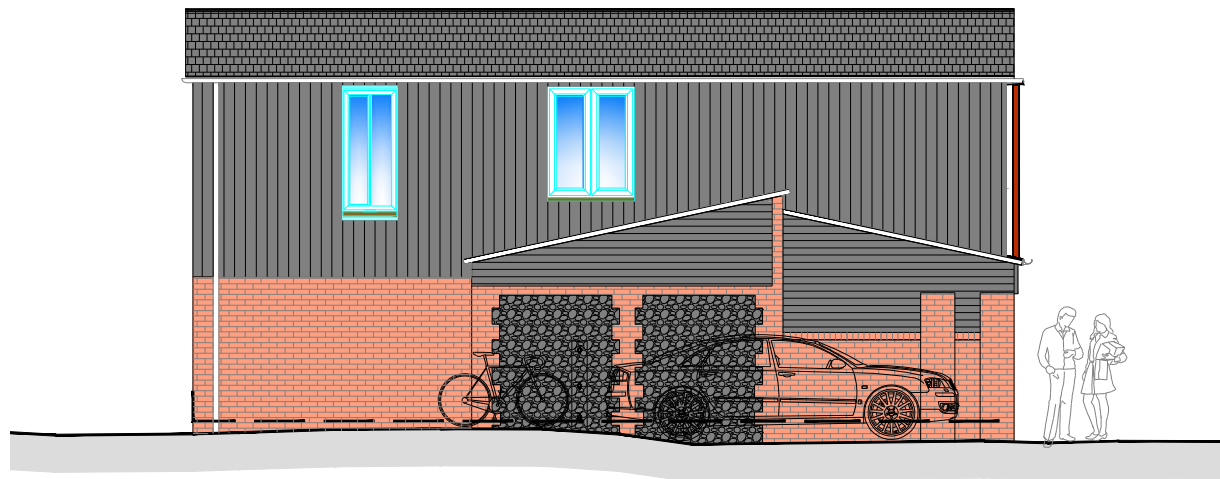

WEST ELEVATION



EAST ELEVATION



SOUTH ELEVATION



Metres (1:100)

Key:

Materials specification:

Roofing, Rheinzink or similar slate effect sheeting to all areas of roof
 Alutec or similar Black Cast Iron effect guttering downpipes and rainwater goods
 Cladding, vertical and horizontal boarding with T.G.V. interlocking V joint profile, dark stained or painted black.
 Plinth ground floor walling, buff fair faced multistock brick to match Terrys Lodge development to East.
 Black painted traditionally detailed side hung and top hung casement windows, hardwood doors and bi-fold doors natural oiled finish
 Black painted ledge and braced top sliding security barn doors to North frontage elevation.

Rev: Reason: Date:

Client:
MIDDLETON LAND LIMITED

Project:
FLINT BARN AT TERRY'S LODGE, TERRY'S LODGE RD, WEST KINGSDOWN, SEVENOAKS, TN15 7EE

Title:
PROPOSED BARN CONVERSION ELEVATIONS

Drawing No: DHA/15813/08 Rev: 1 Scale: 1:100 Date: SEPT 2021



Eclipse House, Eclipse Park, Sittingbourne Road
Maidstone, Kent. ME14 3EN

t: 01622 776226 f: 01622 776227
e: info@dhaplanning.co.uk w: www.dhaplanning.co.uk

No reproduction by any method of any part of this document is permitted without the consent of the copyright holders. Produced for Town and Country planning purposes only.

© Crown Copyright 2021. All rights reserved. Licence Number: 100031961

CAD Reference: DHA_15813_Terrys Lodge Farm_PFS01 A3