




Key:

 

G.I.A. (gross internal floor areas)
TOTAL 108 sq m (1160 sq ft)

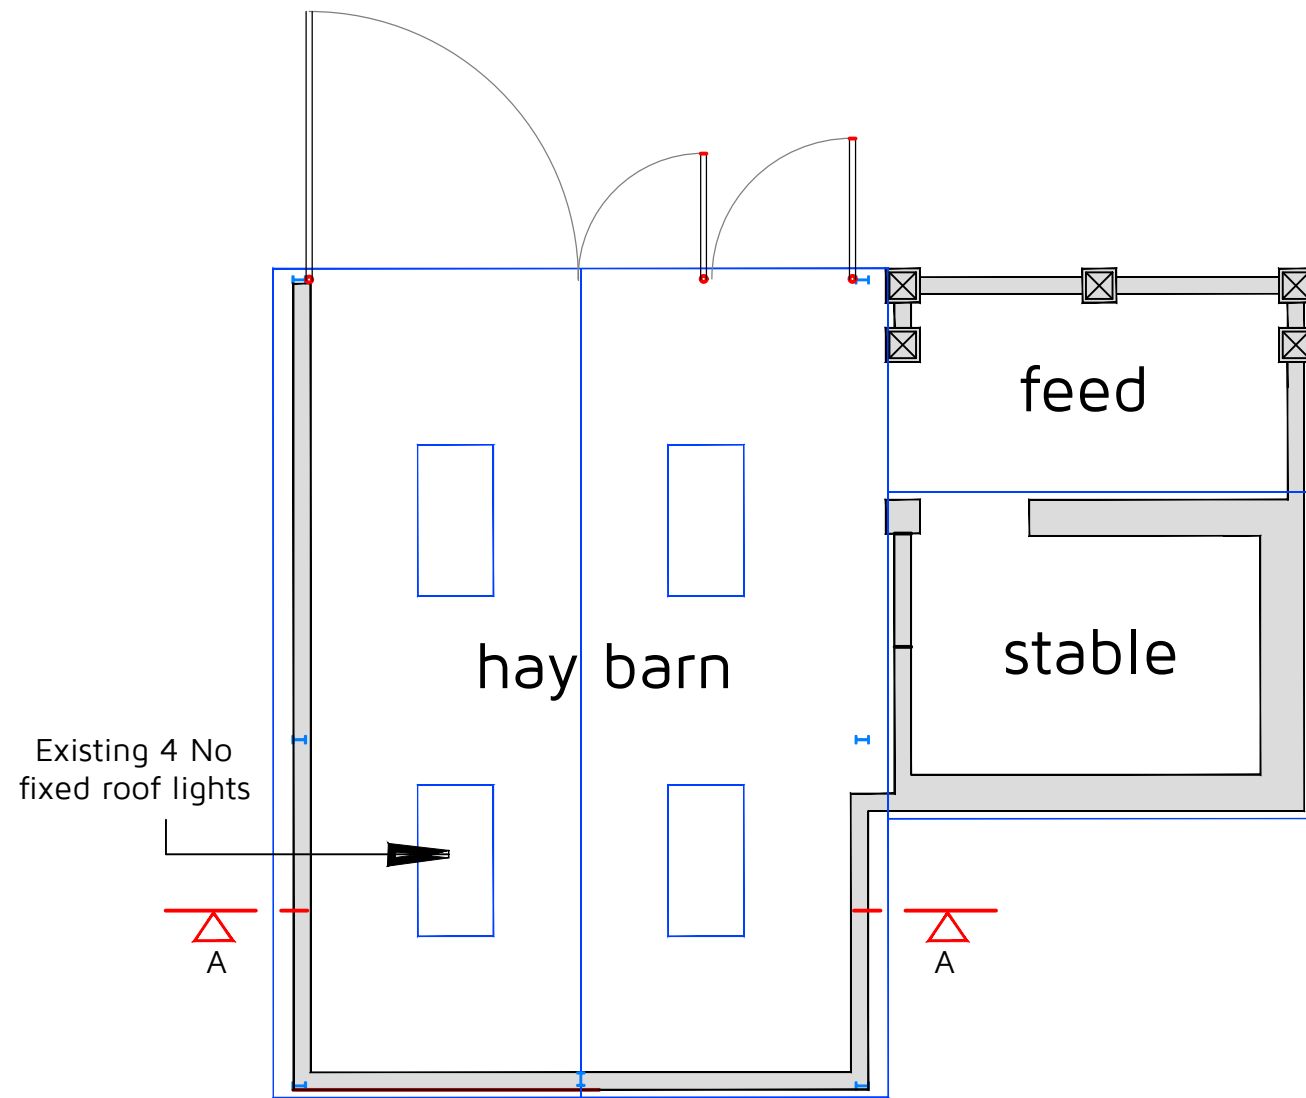

FLOOR/ROOF PLAN

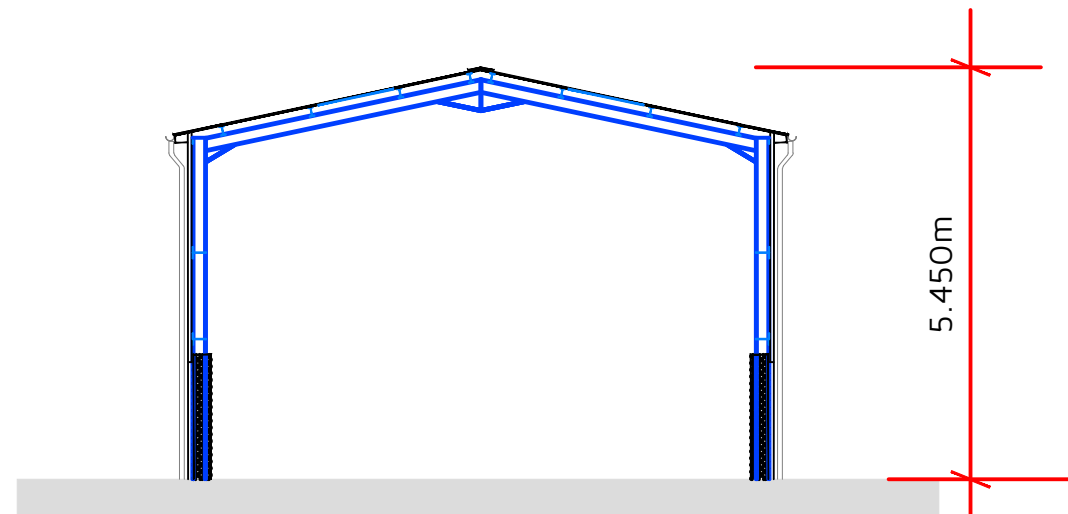

CROSS SECTION A-A

Rev: Reason: Date:

Client:
MIDDLETON LAND LIMITED

Project:
FLINT BARN AT TERRY'S LODGE, TERRY'S LODGE RD, WEST KINGSDOWN, SEVENOAKS, TN15 7EE

Title:
EXISTING FLINT BARN
FLOOR PLAN & SECTION

Drawing No: DHA/15813/04 Rev: 1 Scale: 1:100 Date: SEPT 2021



Eclipse House, Eclipse Park, Sittingbourne Road
Maidstone, Kent. ME14 3EN

t: 01622 776226 f: 01622 776227
e: info@dhaplanning.co.uk w: www.dhaplanning.co.uk

No reproduction by any method of any part of this document is permitted without the consent of the copyright holders. Produced for Town and Country planning purposes only.

© Crown Copyright 2021. All rights reserved. Licence Number: 100031961

CAD Reference: DHA_15813_Terrys Lodge Farm_PFS01

A3

