


APPROX INTERNAL FLOOR AREAS

GROUND FLOOR FRONT AND SIDE EXTENSION	25.8M ²
GROUND FLOOR REAR EXTENSION	26.4M ²
FIRST FLOOR FRONT EXTENSION	14.5M ²
FIRST FLOOR REAR EXTENSION	26.4M ²
TOTAL	93.1M ²

PROPOSED GROUND FLOOR PLAN

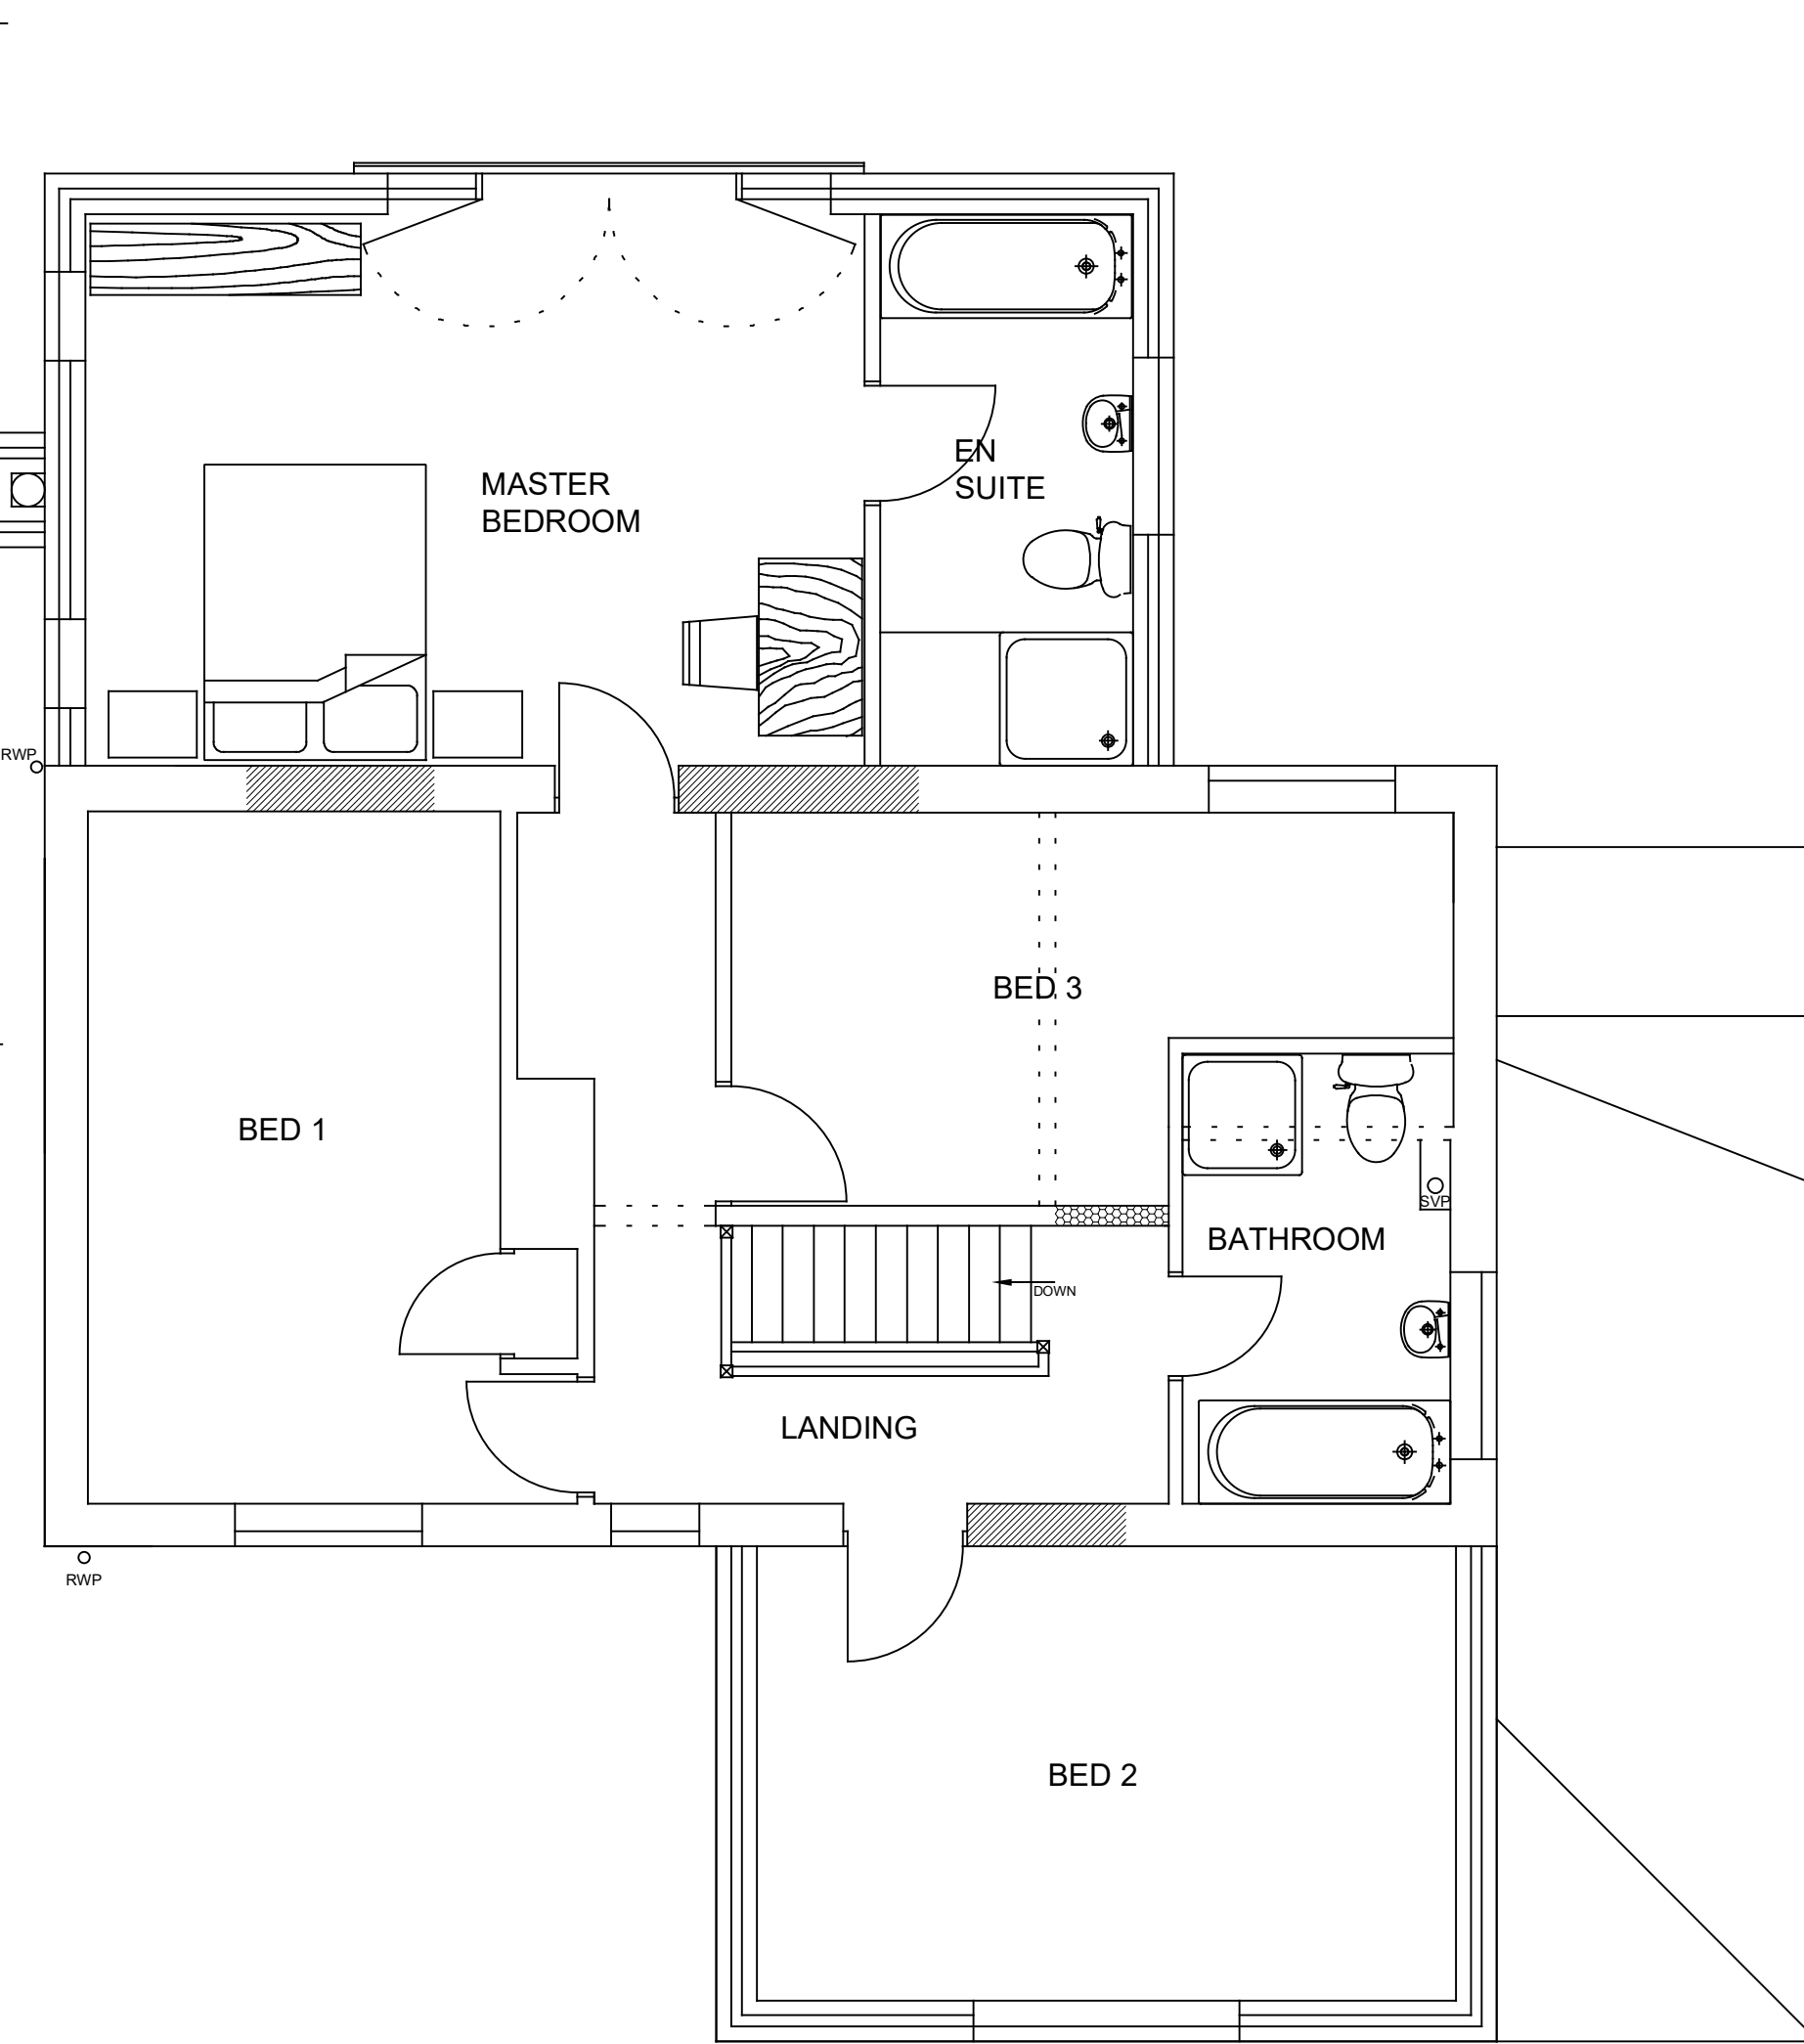

PROPOSED FIRST FLOOR PLAN

THIS DRAWING AND THE BUILDING WORK SHOWN ARE THE COPYRIGHT OF IAN ELLIS LIMITED AND MAY NOT BE REPRODUCED EXCEPT FOLLOWING WRITTEN PERMISSION. THIS PLAN HAS BEEN PREPARED FOR PLANNING AND BUILDING REGULATIONS APPLICATIONS ONLY. THE PERSON CARRYING OUT THE WORK IS TO CHECK AND VERIFY ALL DETAILS AND REPORT ANY DIFFERENCES FOUND TO I.E.L. PRIOR TO UNDERTAKING THE WORK.

<p>REV</p> <p>IAN ELLIS LIMITED</p> <p>email ellis.ian23@btinternet.com</p> <p>mobile 07841636780</p>	
<p>PROJECT EXTENSION AND ALTERATIONS</p>	
<p>ADDRESS THE OLD ORCHARD, TONG. TF11 8PW</p>	
<p>SCALE 1:50</p>	<p>DWG NO. WSG003</p>
<p>PROPOSED FLOOR PLANS</p>	<p>REV</p>