



EXISTING WEST ELEVATION

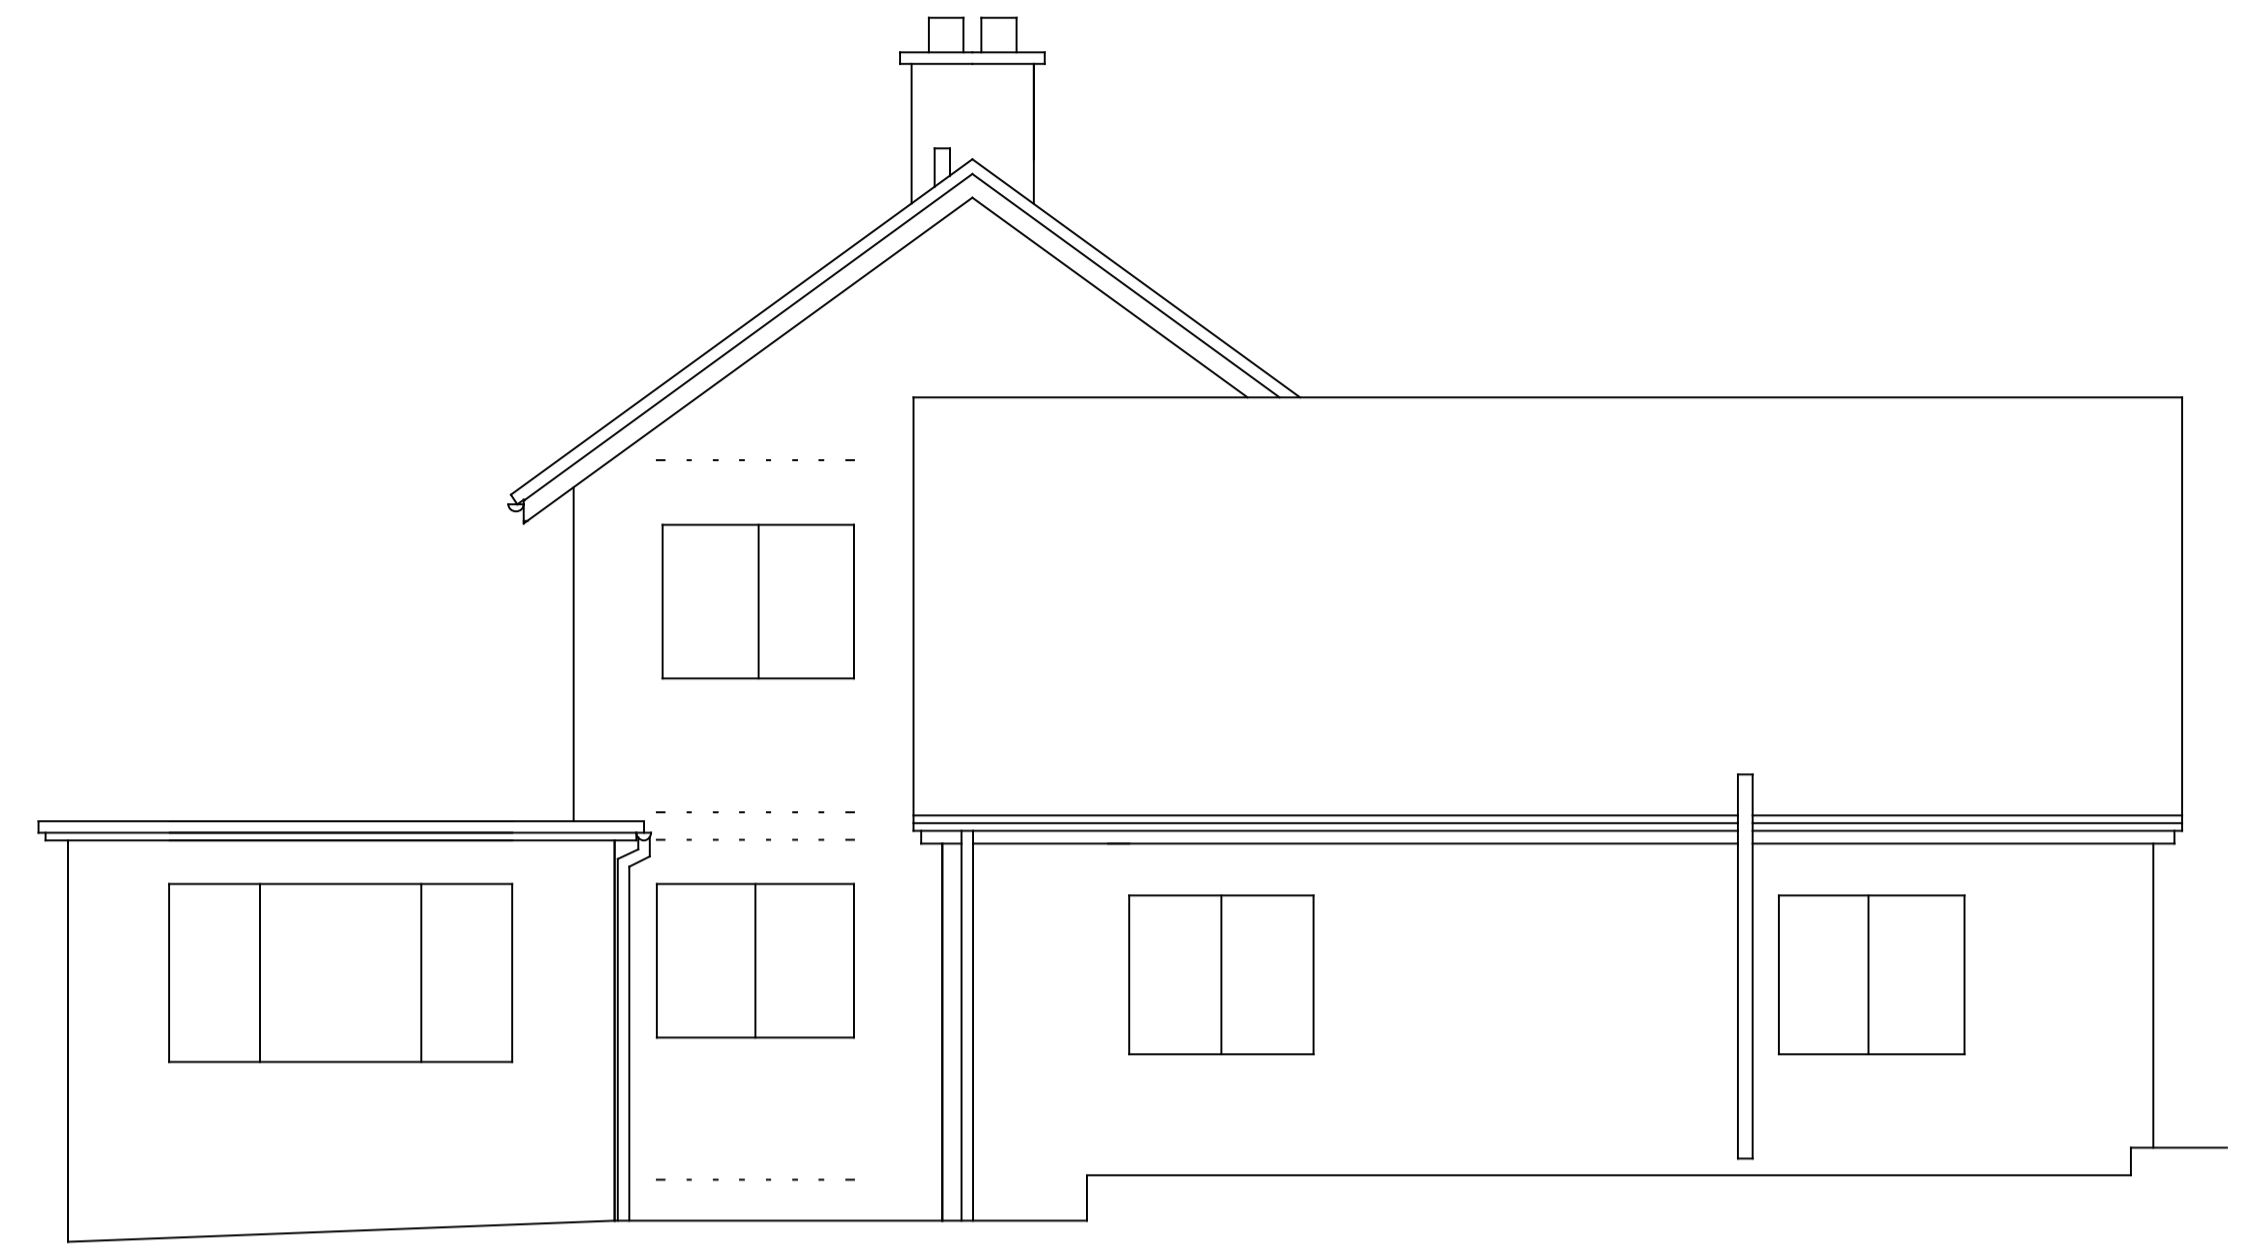

EXISTING SOUTH ELEVATION

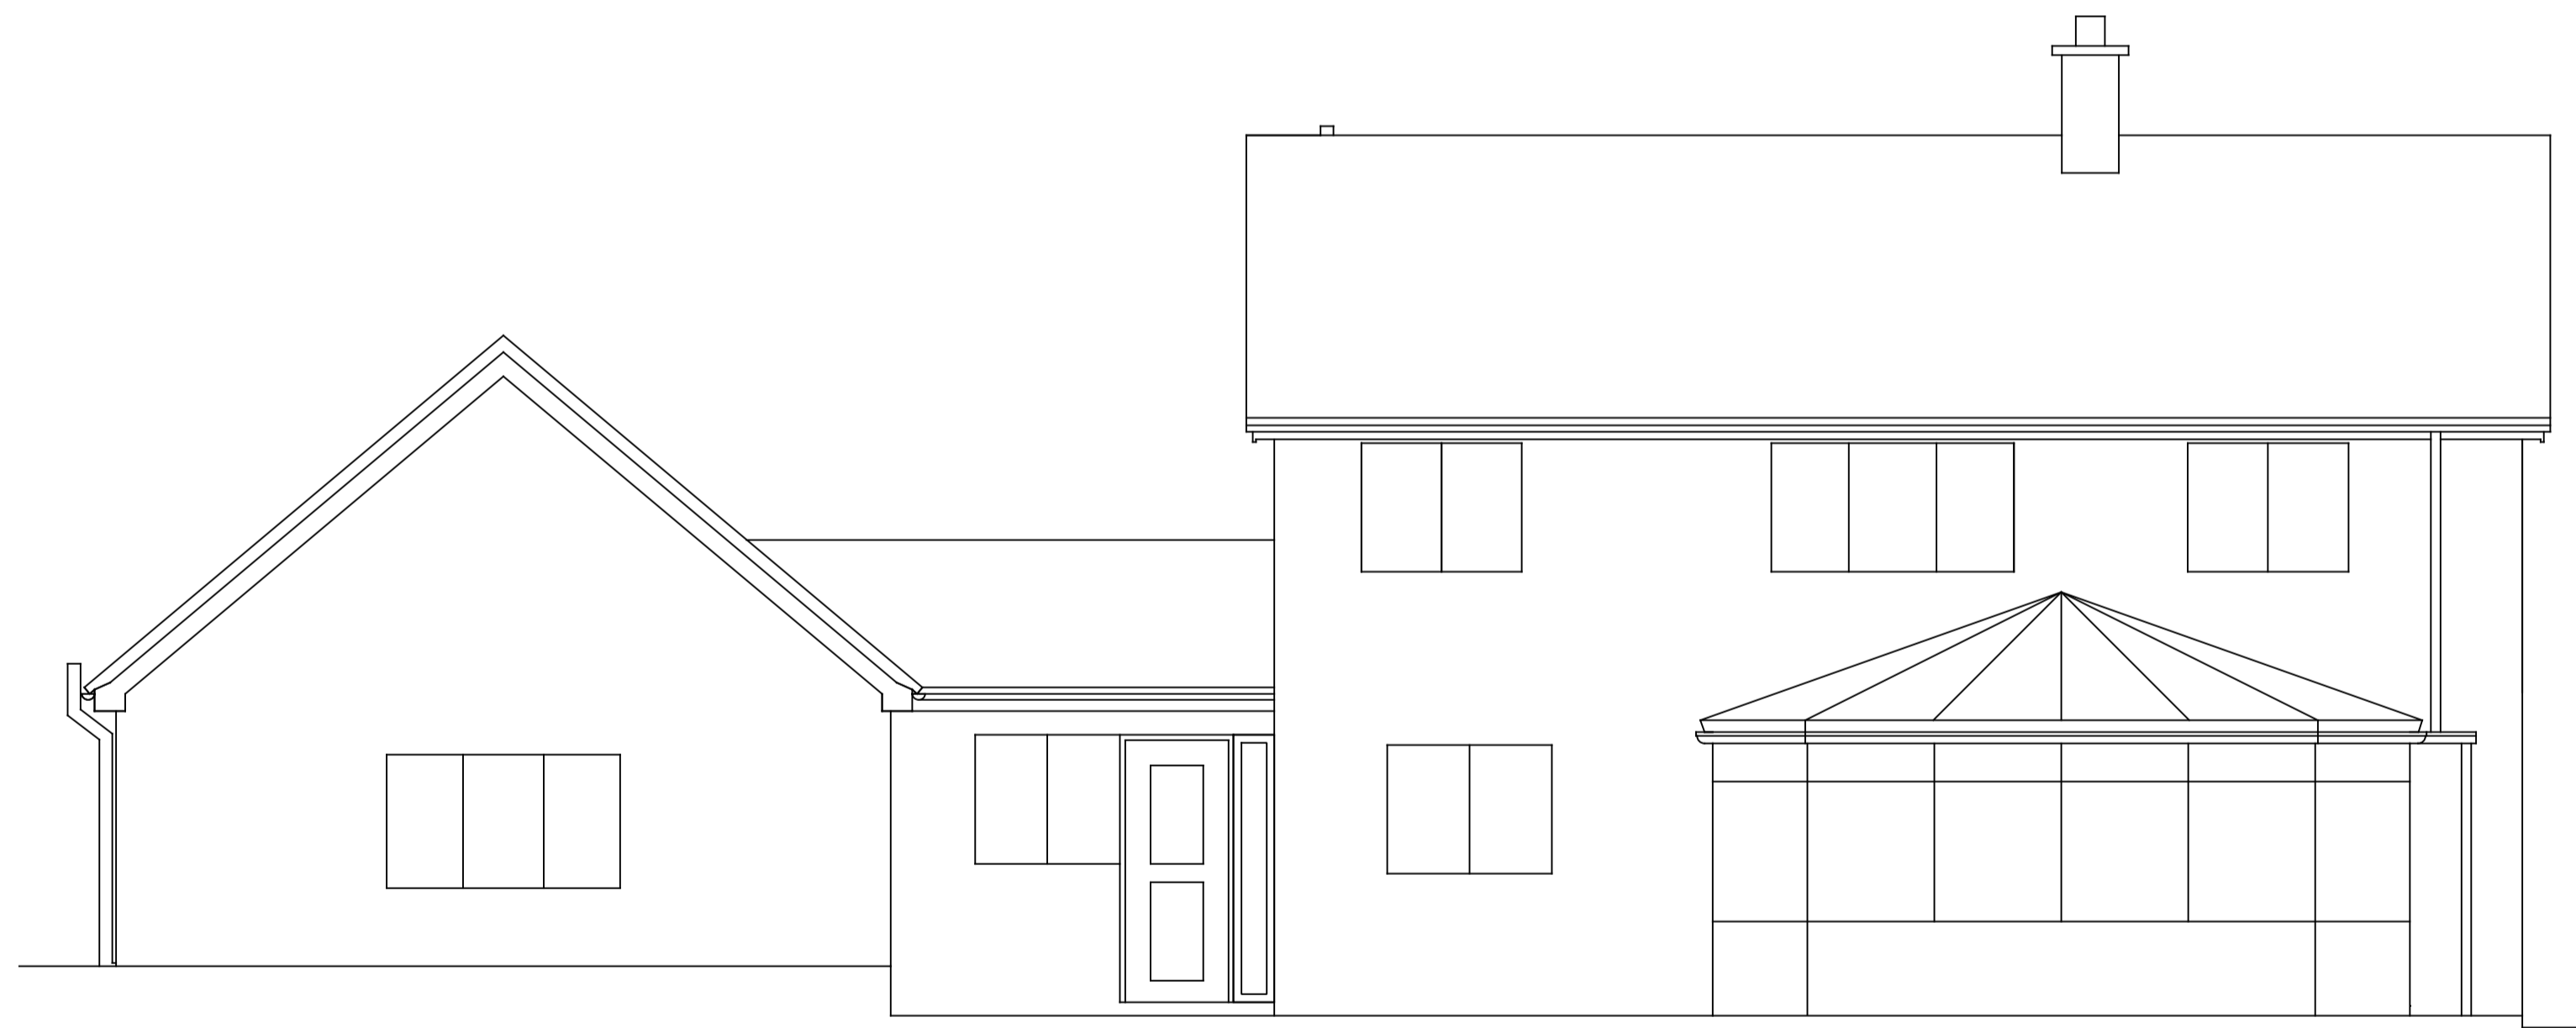

EXISTING EAST ELEVATION



EXISTING NORTH ELEVATION

IAN ELLIS LIMITED		email ellis.ian23@btinternet.com
		mobile 07841636780
PROJECT EXTENSION AND ALTERATIONS		
ADDRESS THE OLD ORCHARD, TONG. TF11 8PW		
SCALE 1:50	DWG NO. WSG002	
EXISTING ELEVATIONS	REV	