




PROPOSED WEST ELEVATION

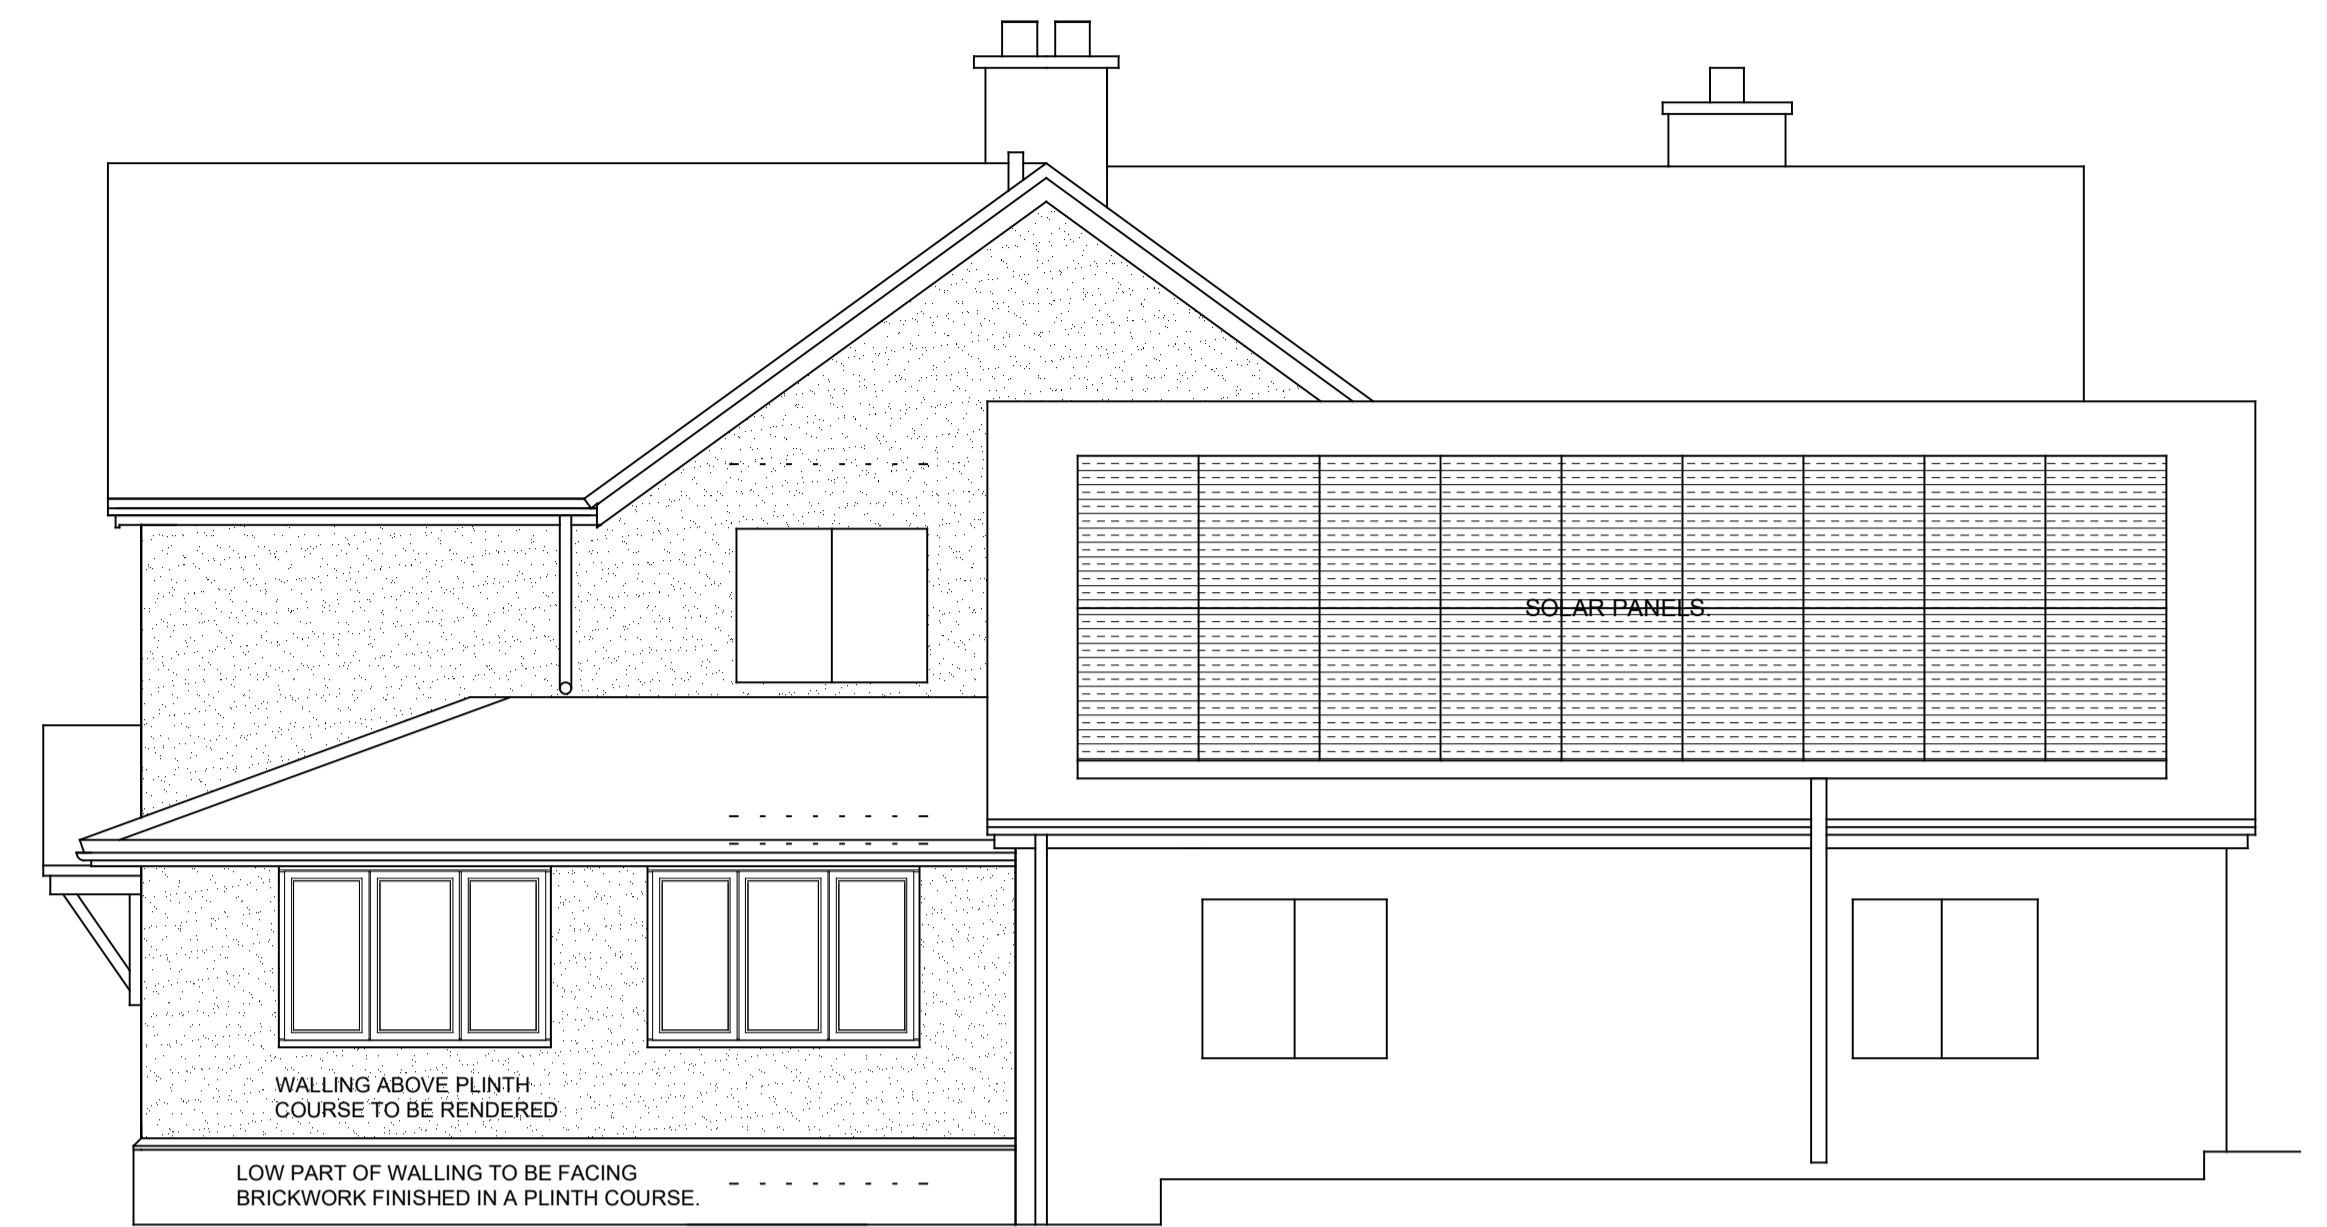

PROPOSED SOUTH ELEVATION

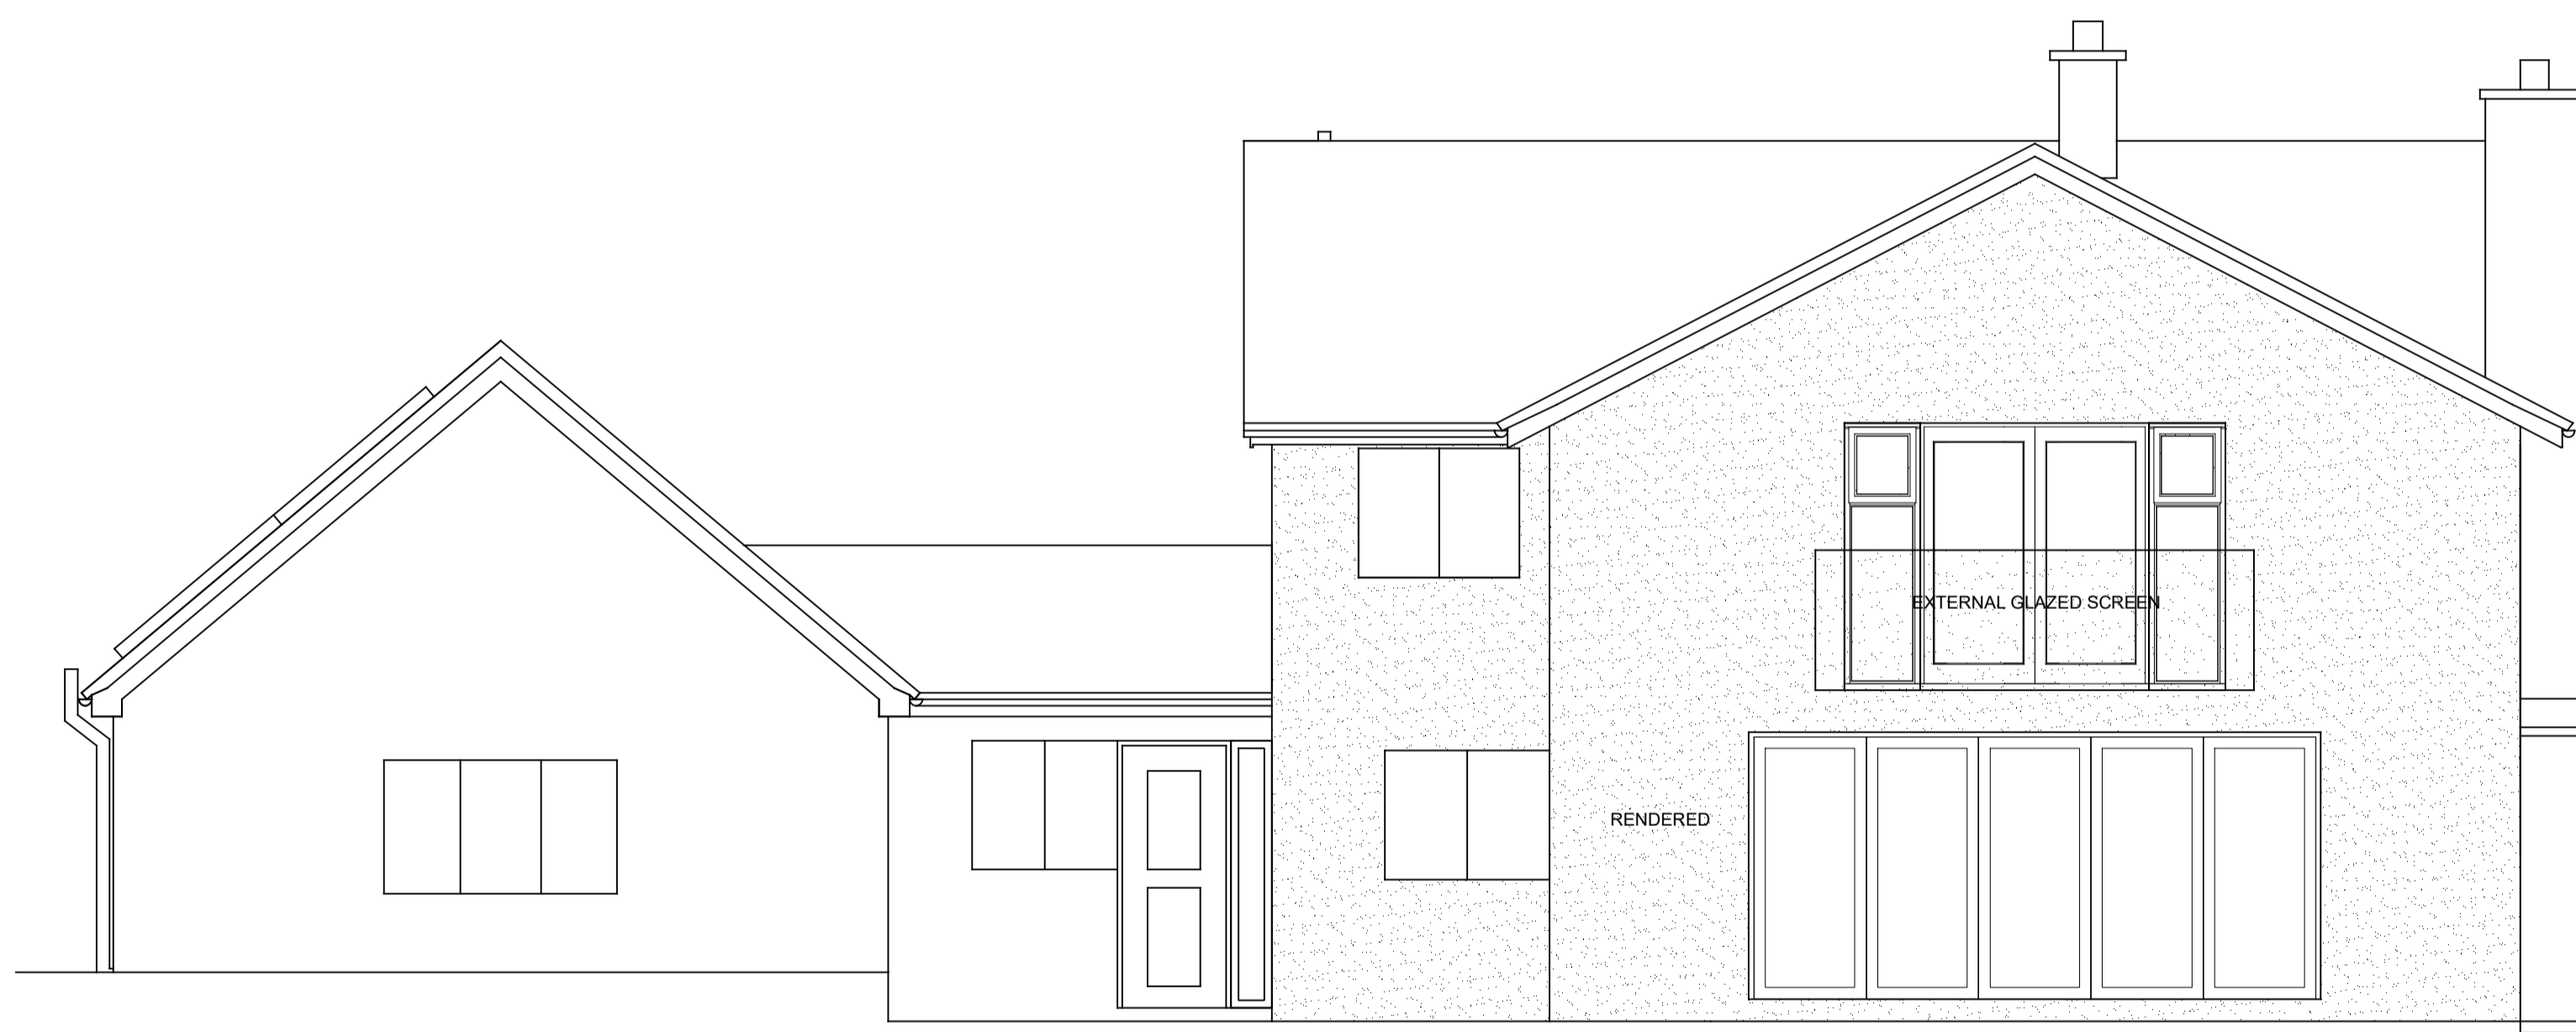

PROPOSED EAST ELEVATION

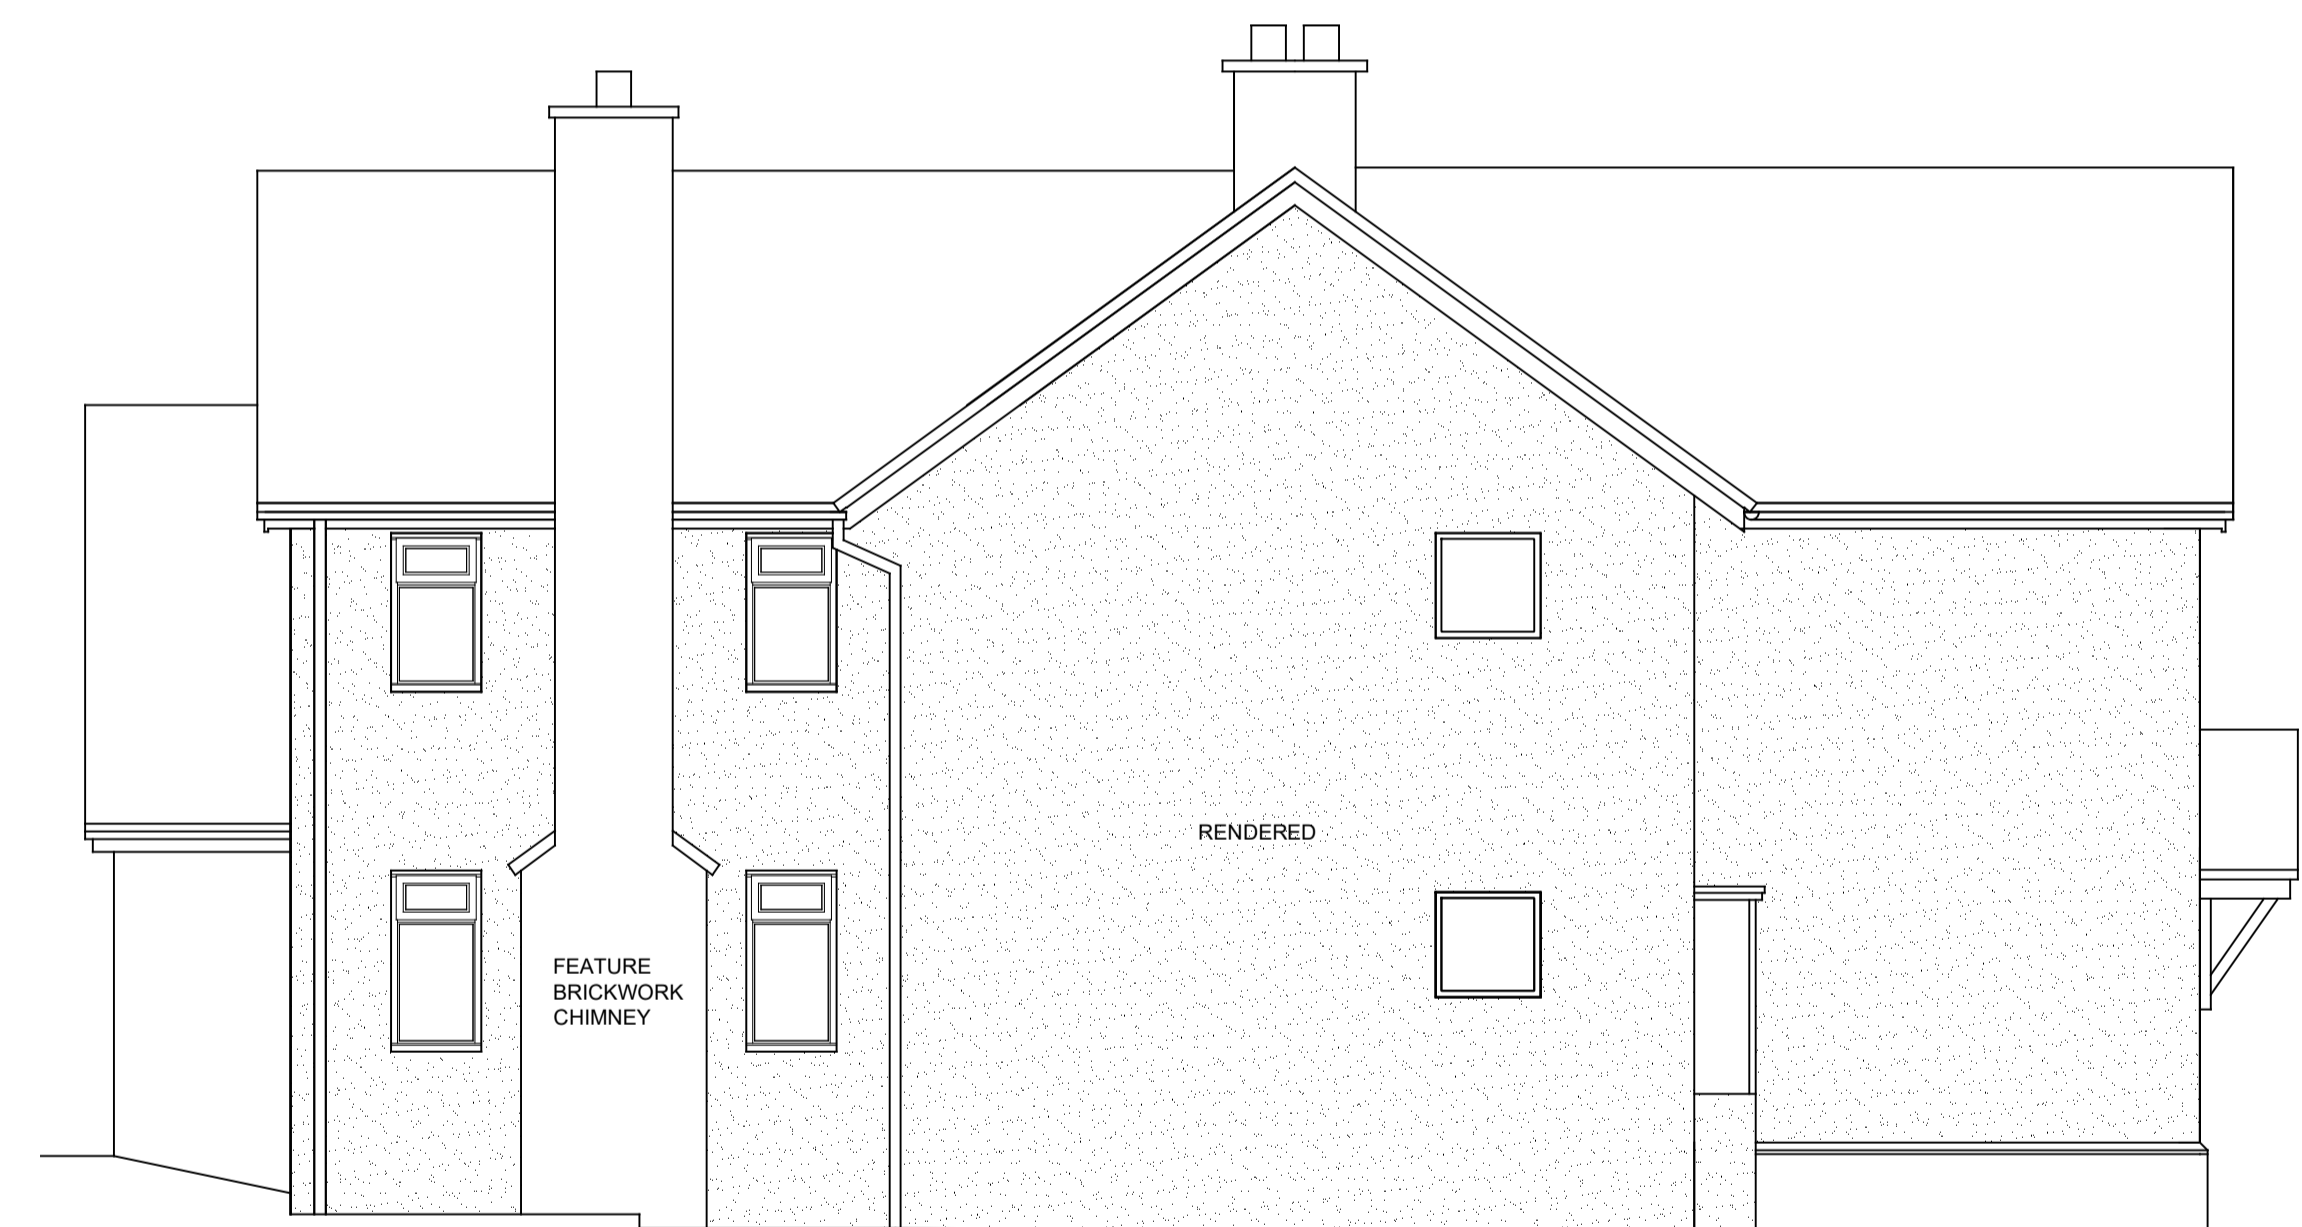

PROPOSED NORTH ELEVATION

THIS DRAWING AND THE BUILDING WORK SHOWN ARE THE COPYRIGHT OF IAN ELLIS LIMITED AND MAY NOT BE REPRODUCED EXCEPT FOLLOWING WRITTEN PERMISSION. THIS PLAN HAS BEEN PREPARED FOR PLANNING AND BUILDING REGULATIONS APPLICATIONS ONLY. THE PERSON CARRYING OUT THE WORK IS TO CHECK AND VERIFY ALL DETAILS AND REPORT ANY DIFFERENCES FOUND TO I.E.L. PRIOR TO UNDERTAKING THE WORK.

IAN ELLIS LIMITED email ellis.ian23@btinternet.com mobile 07841636780	
PROJECT EXTENSION AND ALTERATIONS	
ADDRESS THE OLD ORCHARD, TONG. TF11 8PW	
SCALE 1:50	DWG NO. WSG004
PROPOSED ELEVATIONS	REV