


LOCATION PLAN  
1:1250



Produced on 28 May 2021 from the Ordnance Survey National Geographic Database and incorporating surveyed revision available at this date. This map shows the area bounded by 585026 266905, 585226 266905, 585226 267105, 585026 267105, 585026 266905. Reproduction in whole or part is prohibited without the prior permission of Ordnance Survey. Crown copyright 2021. Supplied by copla ltd trading as UKPlanningMaps.com a licensed Ordnance Survey partner (100054135). Data licence expires 28 May 2022. Unique plan reference: v4d/638244/864987

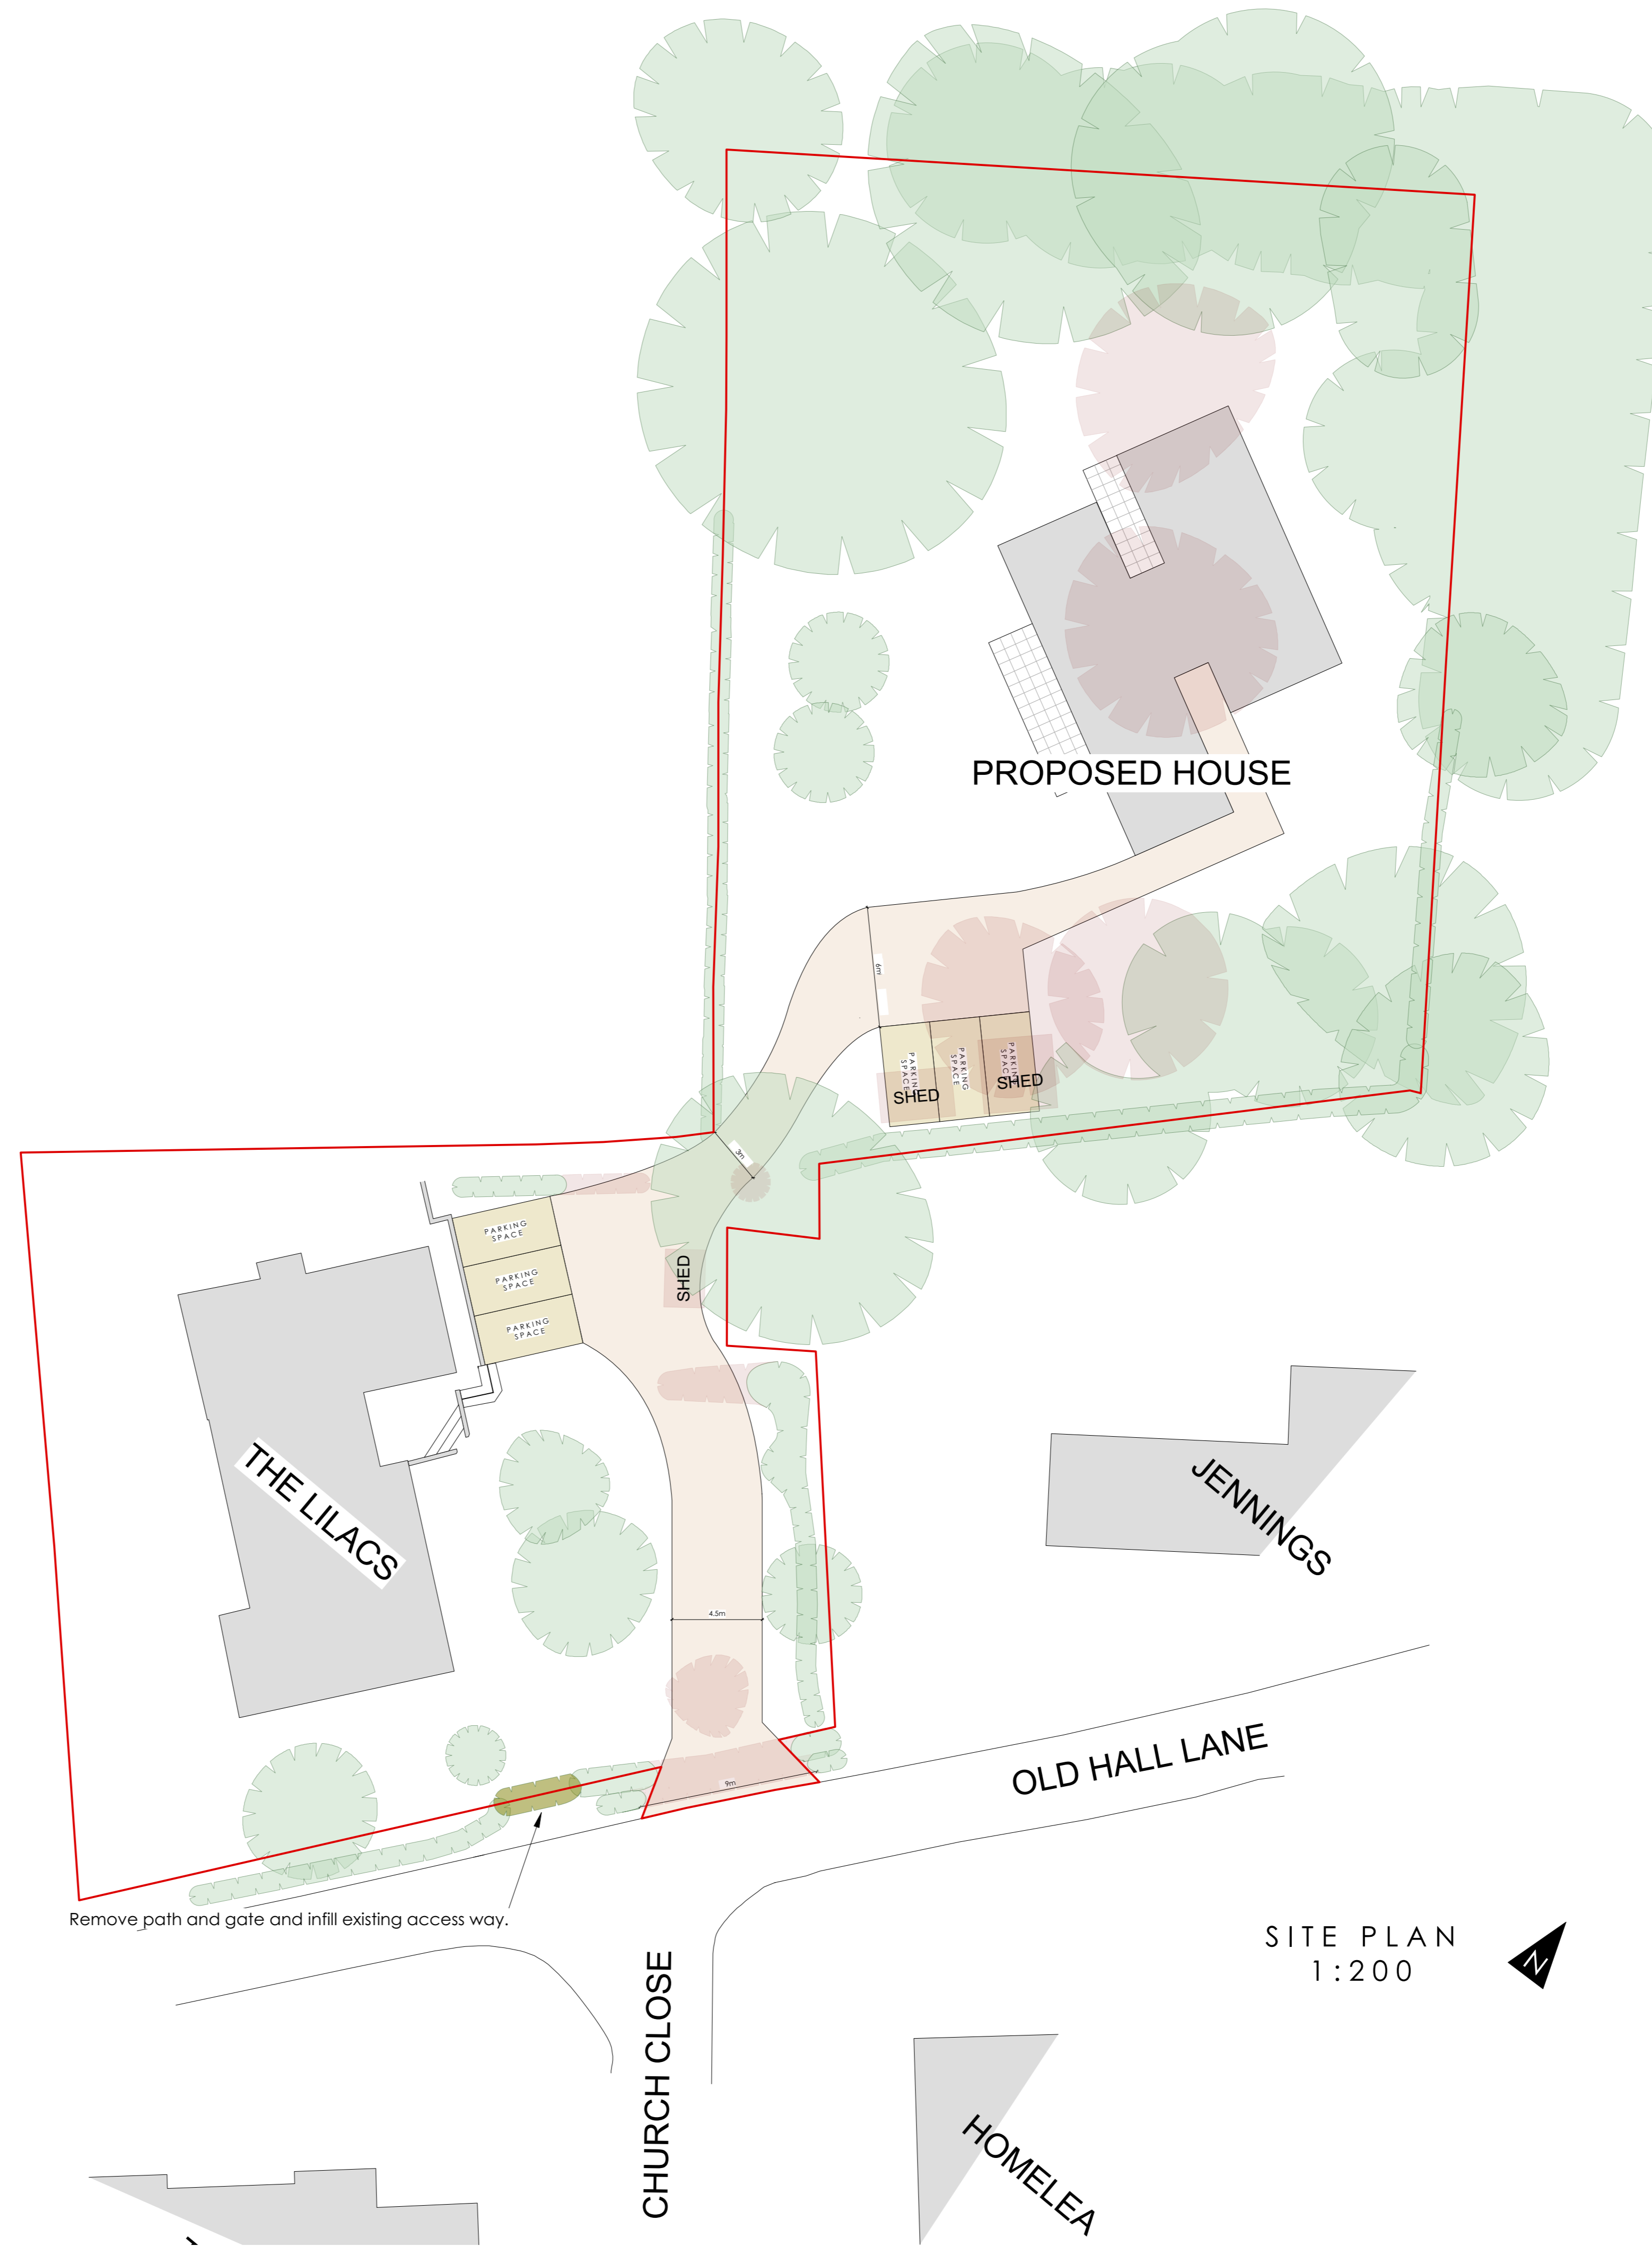

SITE PLAN  
1:200



**NOTE** DO NOT SCALE THIS DRAWING - USE DIMENSIONS  
The Contractor is to check and verify all dimensions on site before starting work and report any omissions or errors.  
  
This drawing is to be read in conjunction with all relevant consultants and specialists drawings.  
  
This Drawing is Copyright  
  
This drawing is issued for the sole and exclusive use of the named recipient. Distribution to any third party is on the strict understanding that no liability is accepted by Thurlow Architects for any discrepancies, errors or omissions that may be present, and no guarantee is offered as to the accuracy of information shown.

REVISIONS			
Rev	Notes	By	Date

LEGEND	
	Tree / vegetation removed
	Tree / vegetation planted
	SHED Structure removed

**ThurlowArchitects**  
 the studio  
 61 hardwick lane  
 bury st edmunds  
 suffolk, ip33 2rb  
 t: 01284 706805  
 info@thurlowarchitects.co.uk  
 www.thurlowarchitects.co.uk

RIBA Chartered Practice

client:  
**Dr and Mrs King**

project:  
**The Lilacs**  
 Fornham St Martin, Bury St Edmunds  
 IP31 1SS

drawing title:  
Proposed Site and Location Plans

project no:	7427	dwg no:	200	rev:	JPL	scale:	As St	date:	May 21
-------------	------	---------	-----	------	-----	--------	-------	-------	--------

drawing status: **Planning**