
 


Site Plan

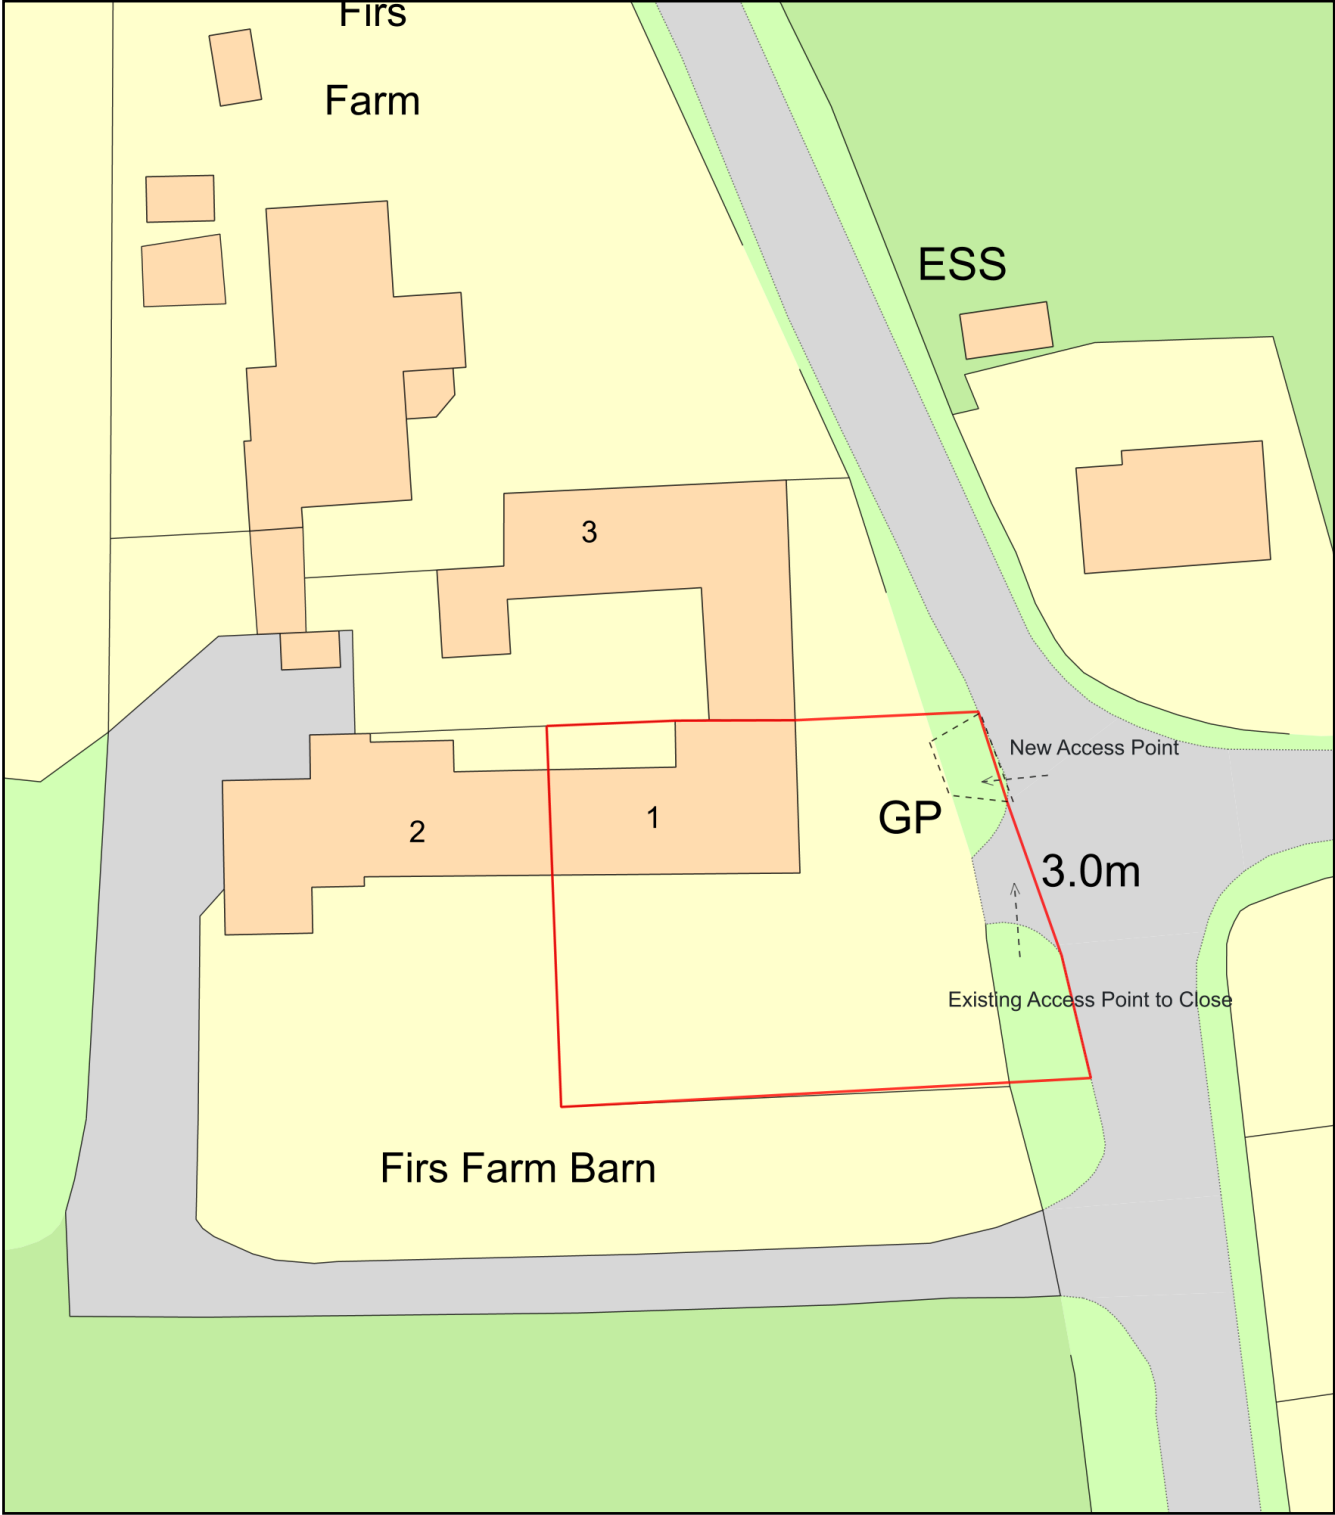

Plan Produced for: Dean Jackson

Date Produced: 15 Oct 2021

Plan Reference Number: TQRQM21288122721566

Scale: 1:500 @ A4