


Vertical stud partition 100 x 50mm studs at 400mm crs with 12.5mm plasterboard and set on side

Provide 780 wide x 980 mm high Velux white painted laminated centre pivot type GGL SK01 2070 roof window, Not to protrude above surface of roof line more than 150mm. Provide double rafters around structural opening

152 UC (roof thrust steels)

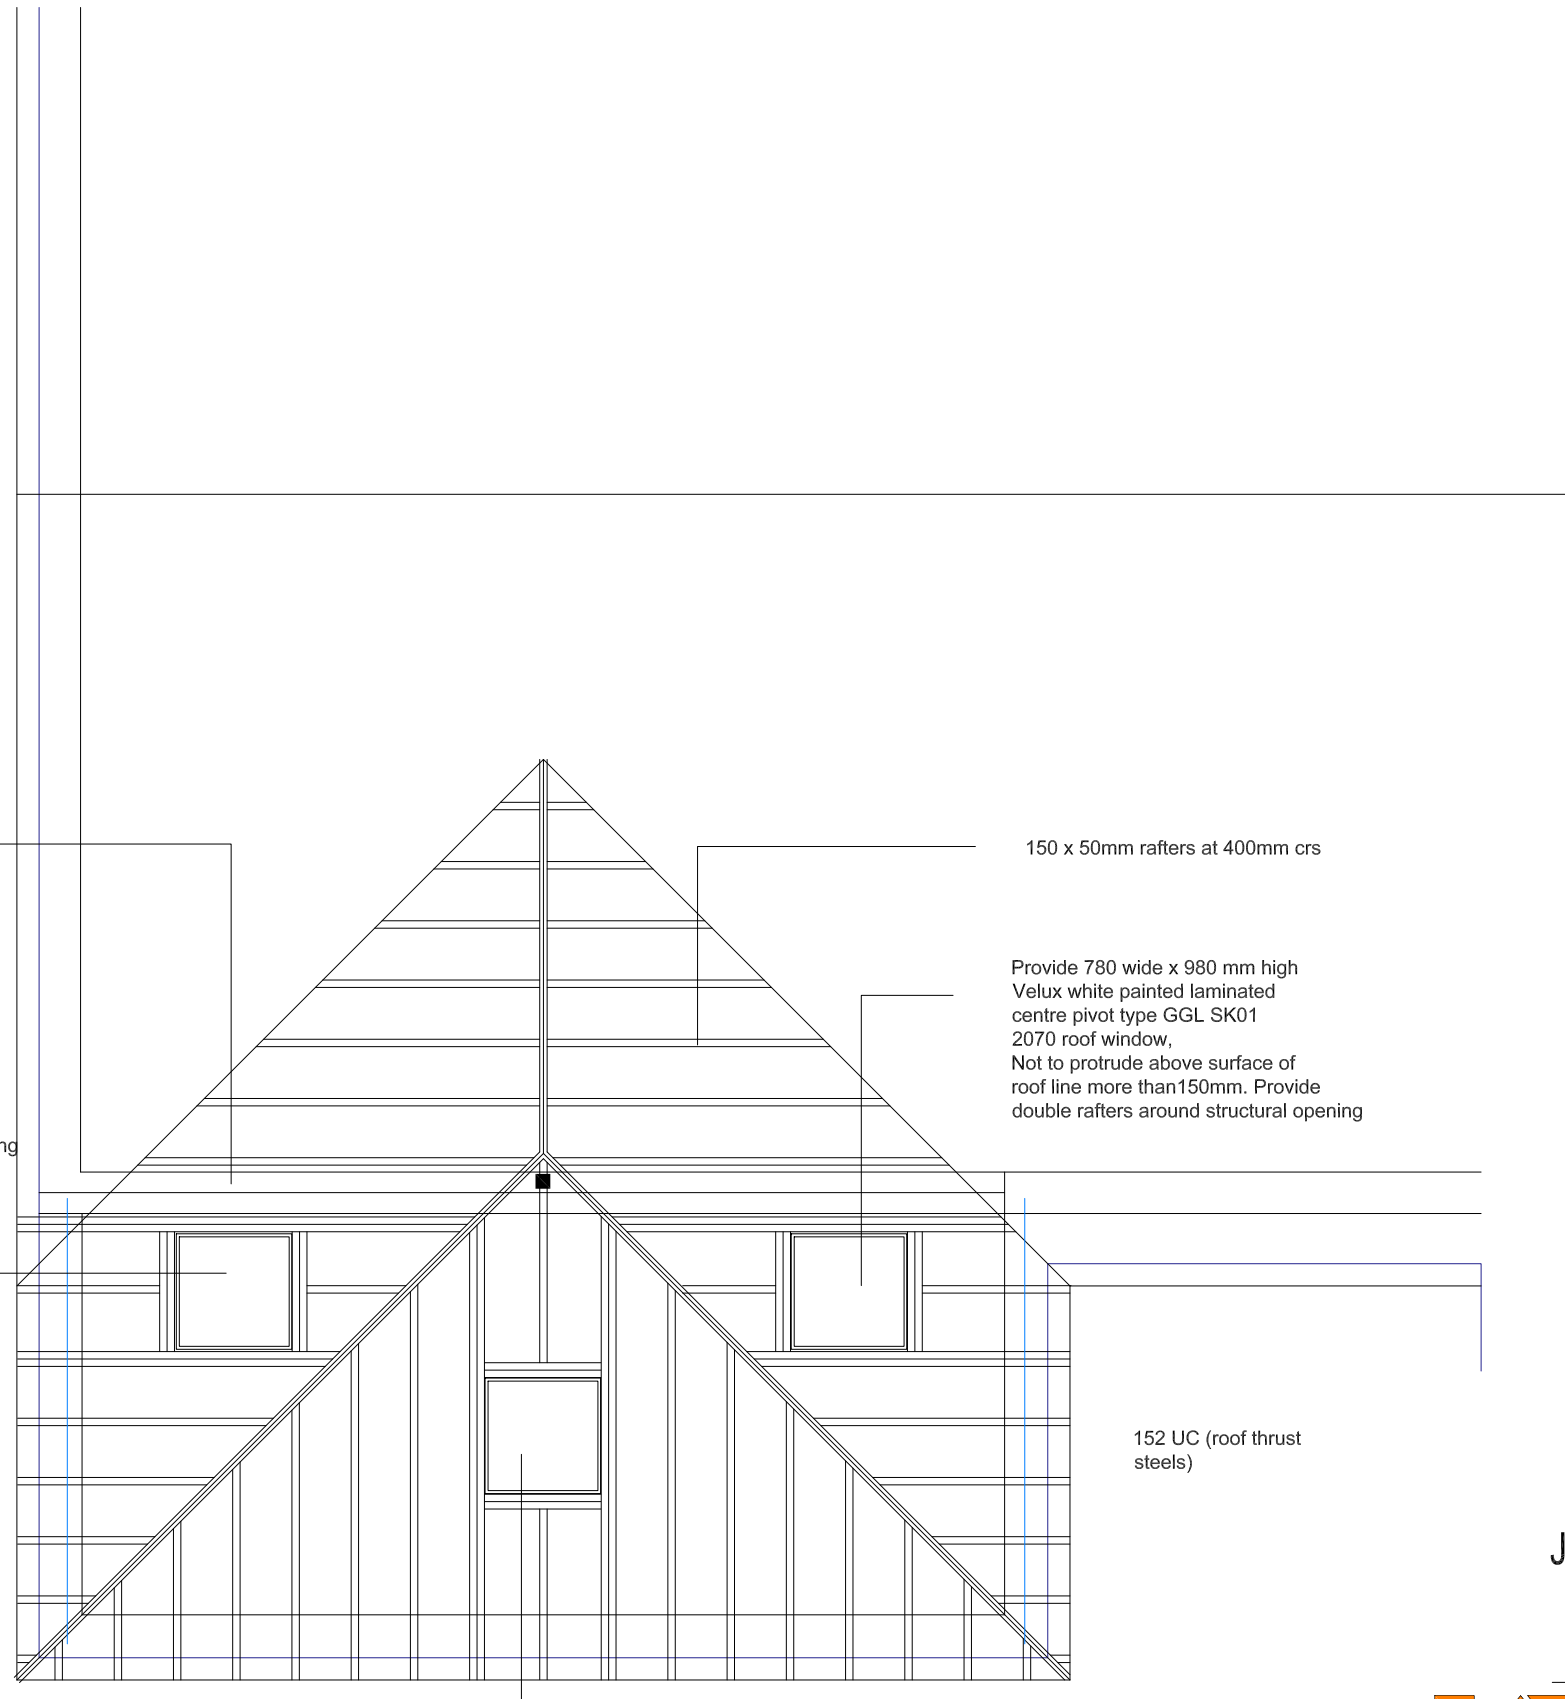


ROOF STRUCTURE PLAN 1:50

Provide 780 wide x 980 mm high Velux white painted laminated centre pivot type GGL SK01 2070 roof window, Not to protrude above surface of roof line more than 150mm. Provide double rafters around structural opening

150 x 50mm rafters at 400mm crs

Provide 780 wide x 980 mm high Velux white painted laminated centre pivot type GGL SK01 2070 roof window, Not to protrude above surface of roof line more than 150mm. Provide double rafters around structural opening

152 UC (roof thrust steels)

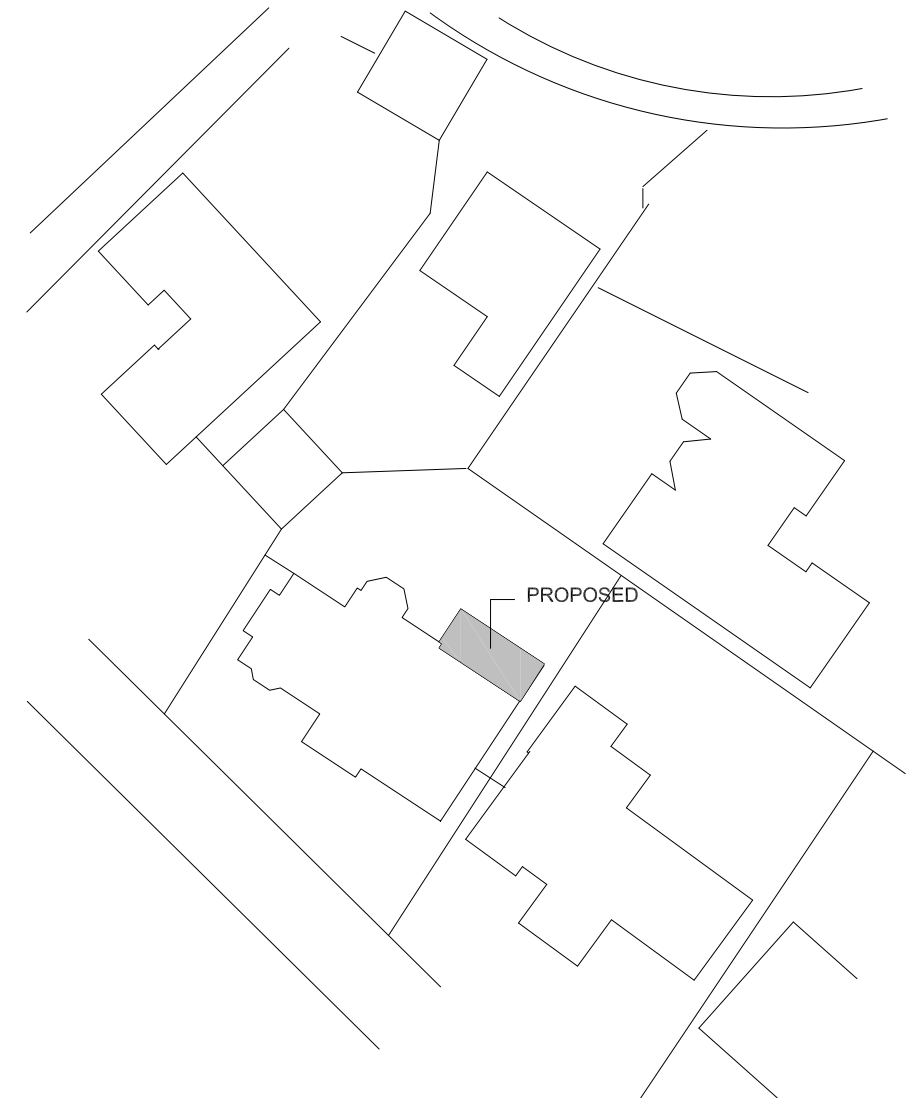

PROPOSED BLOCK PLAN 1:500



James. B.Langley Limited

Project:
2 South View
Epsom, Surrey

Title:
Proposed Roof Plan



Building Surveying
& Project Management

Tel: 020 8786 5753
Mobile: 07976 712607
e'mail: langley_jb@yahoo.com

Scale:
1:50
@ A3

Date:
JUNE 2021

Drawing No SV/004