



PROPOSED GROUND FLOOR PLAN
SCALE 1:100

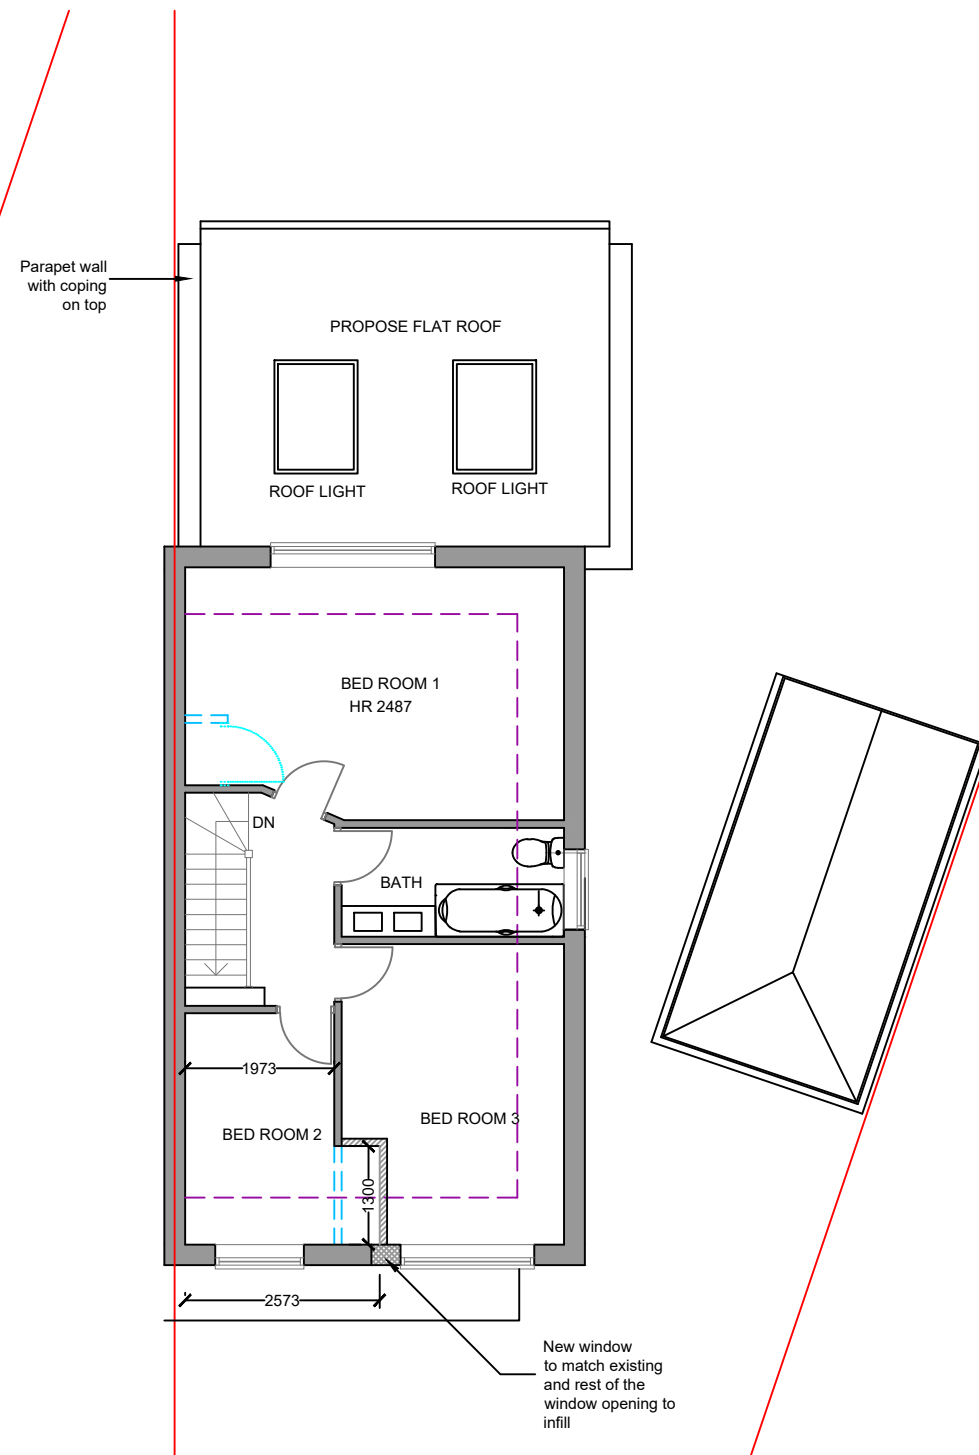

PROPOSED FIRST FLOOR PLAN
SCALE 1:100

1:100

 

NORTH
PLANNING

Rev	Description	Date
<p>Archaize Ltd</p> <p>160 Kemp House, City Road, London, EC1V 2NX Phone: 07728360574 Email: archaizeltd@gmail.com</p> <p>Address: 31, HORSLEY CLOSE, EPSOM SURREY KT19 8HB</p> <p>Drawing Title: PROPOSED FLOOR PLANS</p>		
Scale: 1:100@A3	Drawing No.	
Date: JULY 2021	2097-105	