






PROPOSED FRONT ELEVATION
SCALE 1:100

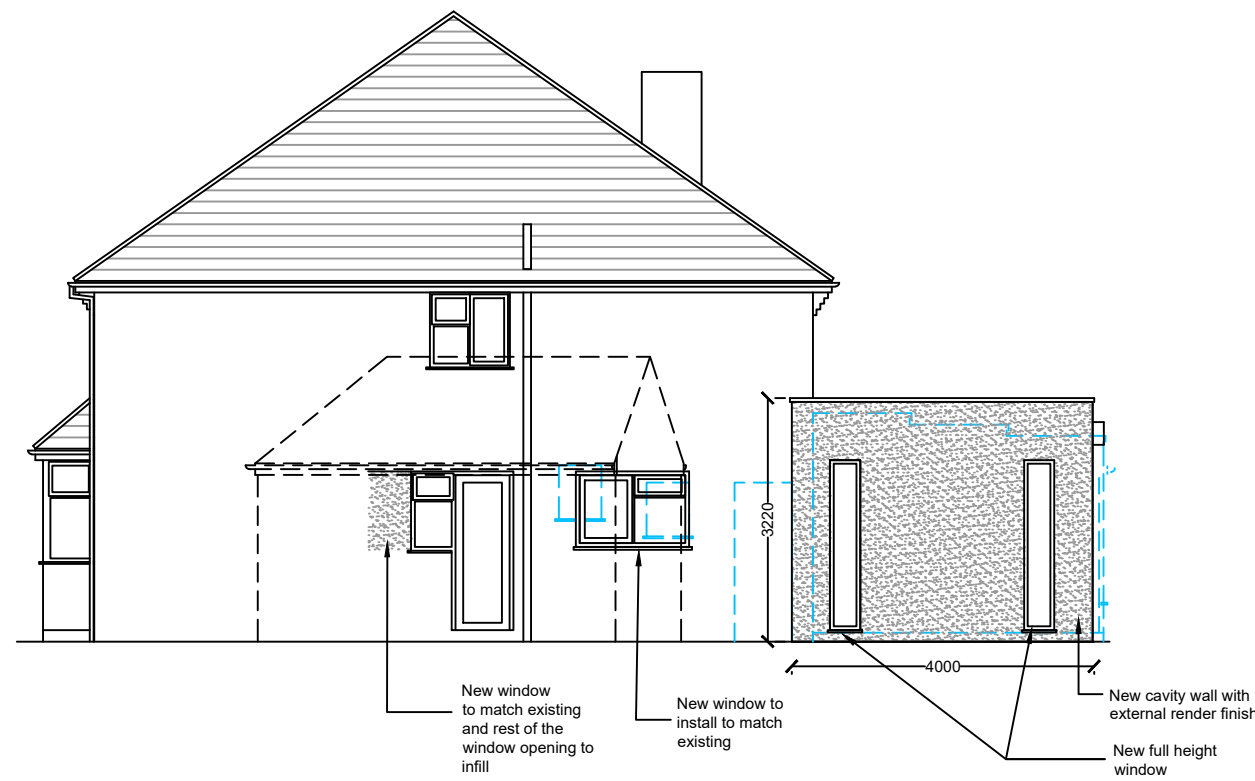

PROPOSED SIDE ELEVATION
SCALE 1:100

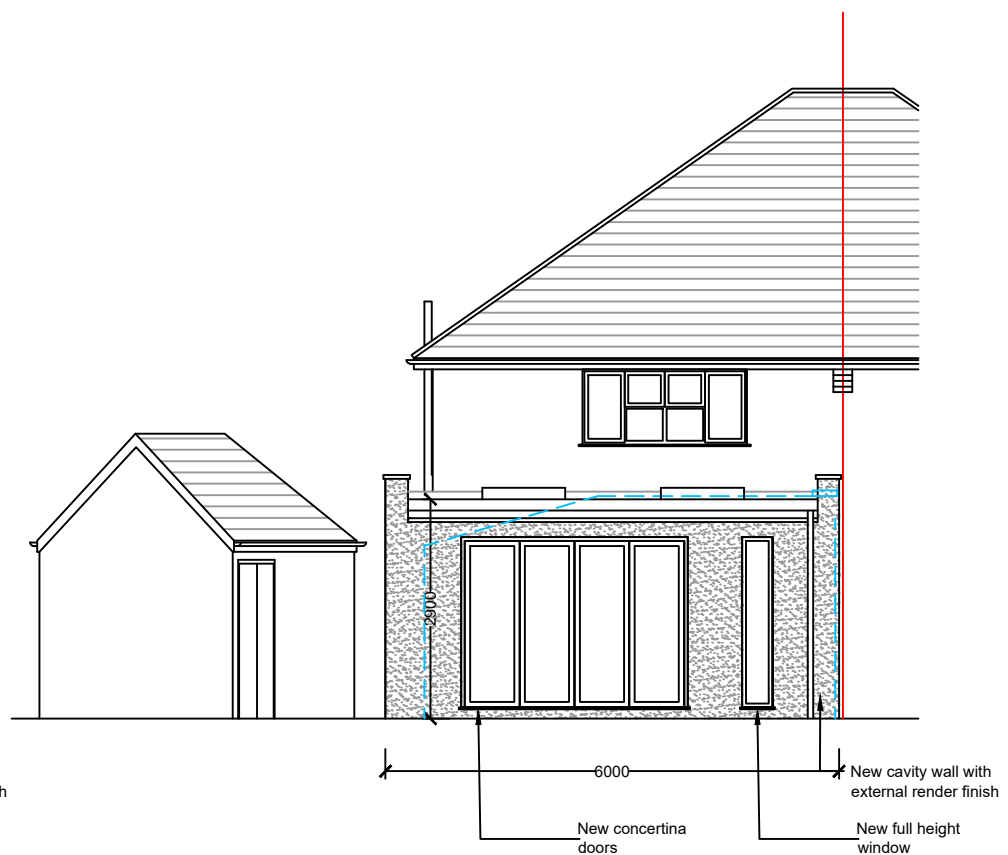

PROPOSED REAR ELEVATION
SCALE 1:100

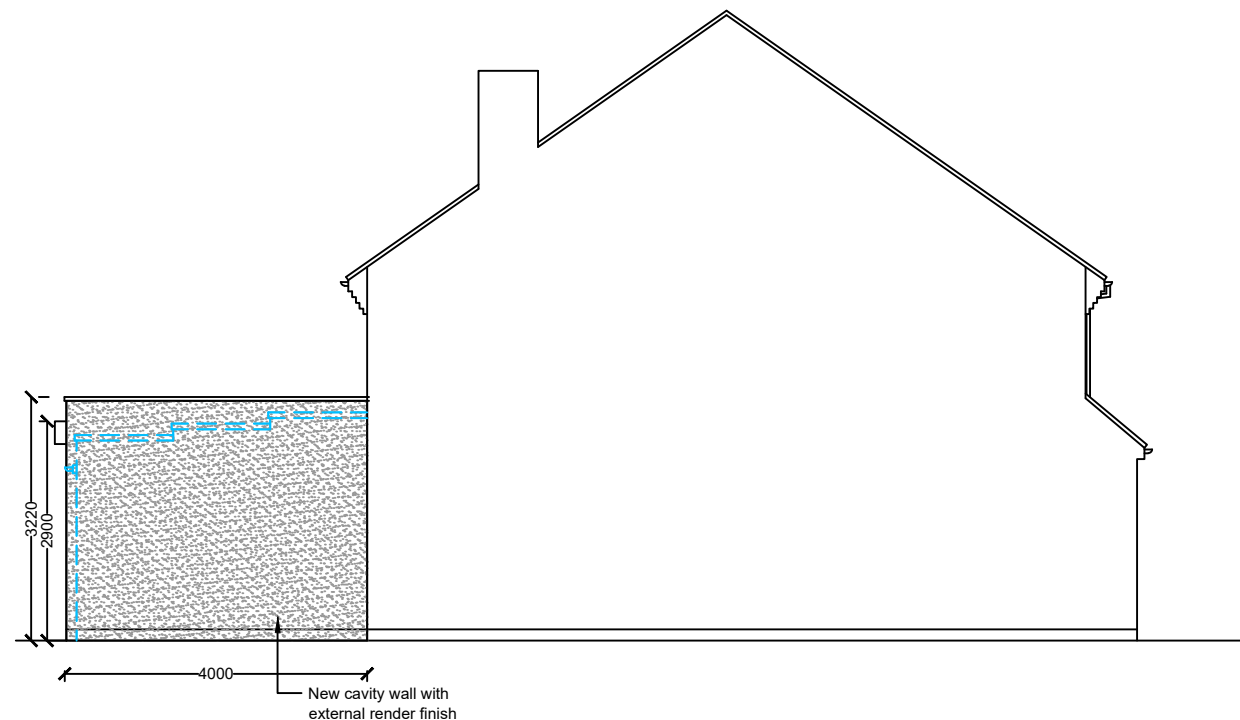

PROPOSED SIDE ELEVATION
SCALE 1:100



NORTH
PLANNING

Rev	Description	Date
-----	-------------	------

Archaize Ltd

160 Kemp House, City Road, London, EC1V 2NX
Phone: 07728360574 Email: archaizeltd@gmail.com

Address:
31, HORSLEY CLOSE,
EPSOM
SURREY
KT19 8HB

Drawing Title:
PROPOSED ELEVATIONS

Scale: 1:100@A3	Drawing No.	
Date: JULY 2021	2097-106	

