




EXISTING FRONT ELEVATION  
SCALE 1:100



EXISTING SIDE ELEVATION  
SCALE 1:100




EXISTING REAR ELEVATION  
SCALE 1:100

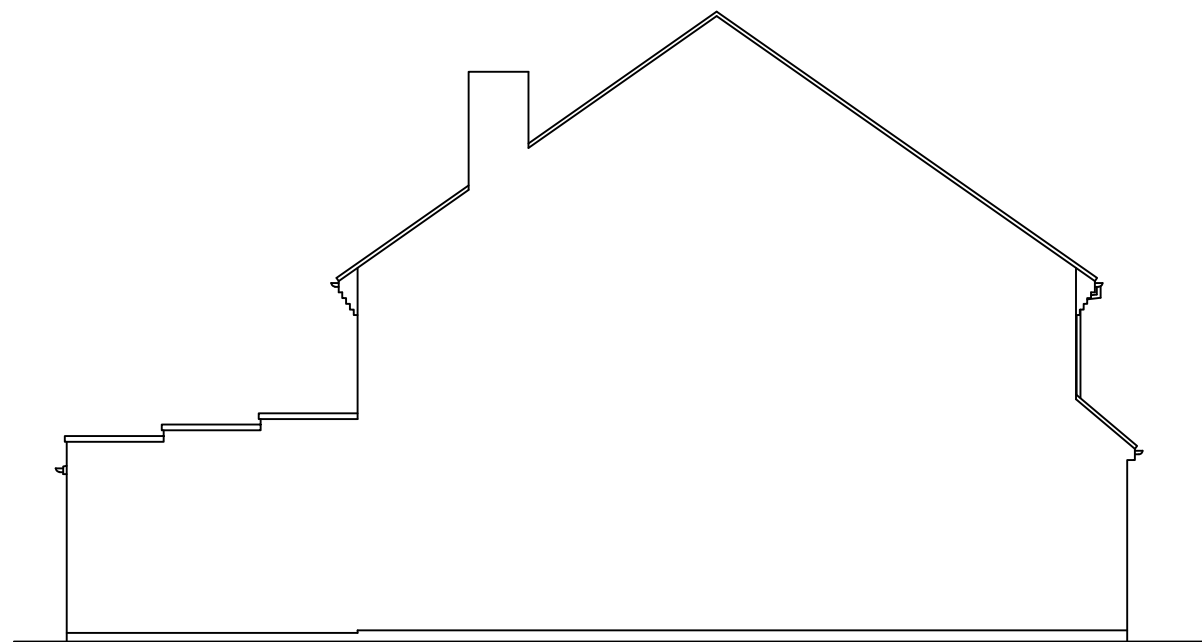

EXISTING SIDE ELEVATION  
SCALE 1:100



## PLANNING

Rev	Description	Date
 <small>160 Kemp House, City Road, London, EC1V 2NX Phone: 07728360574 Email: archaizeltd@gmail.com</small>		
Address: 31, HORSLEY CLOSE, EPSOM SURREY KT19 8HB		
Drawing Title: EXISTING ELEVATIONS		
Scale: 1:100@A3	Drawing No.	
Date: JULY 2021	2097-104	