
 


# 47 Highfield Drive Block/Site Plan

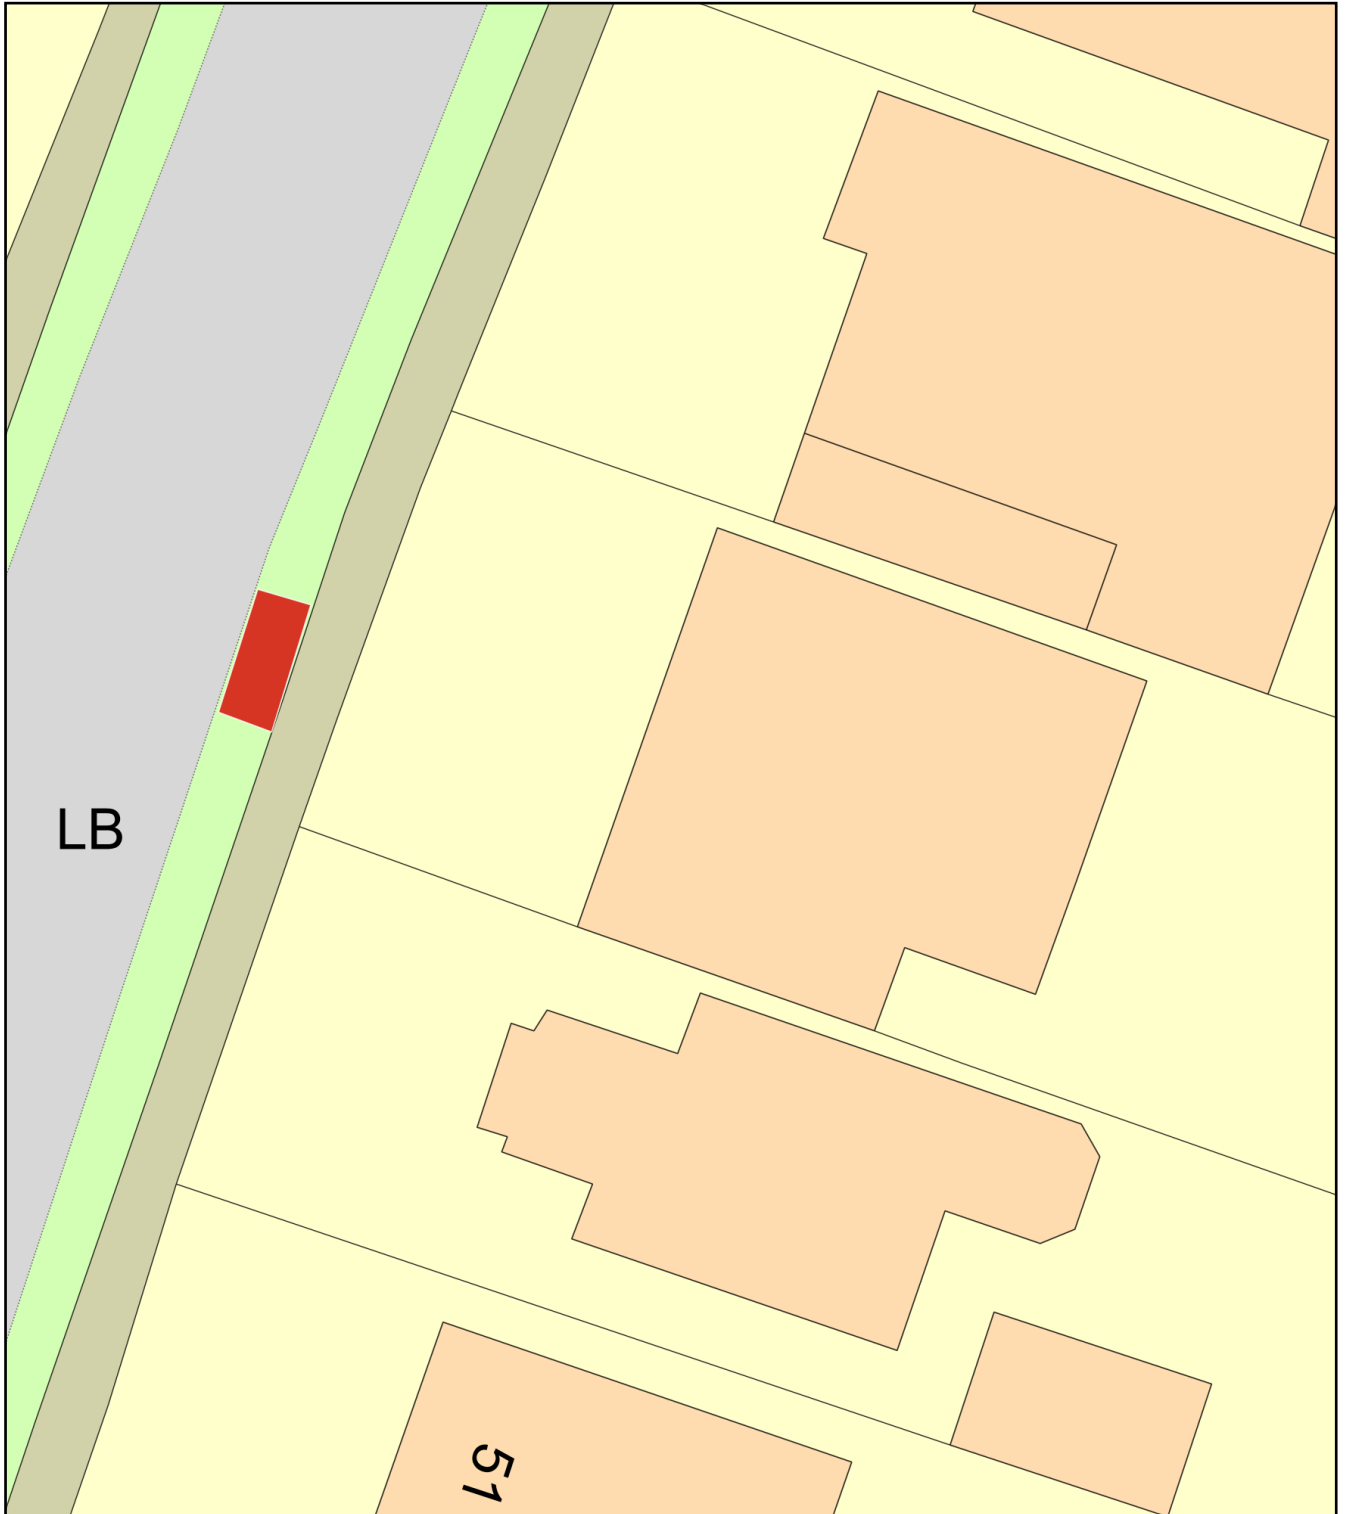

Plan Produced for: Andrew Alcock

Date Produced: 30 Aug 2021

Plan Reference Number: TQRQM21242173637113

Scale: 1:200 @ A4