



GROUND FLOOR PLAN

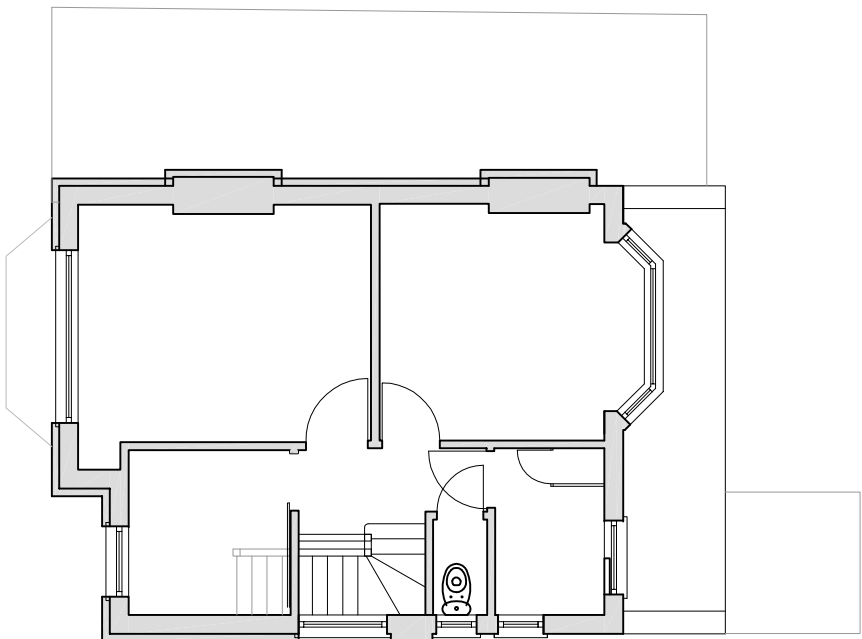

FIRST FLOOR PLAN

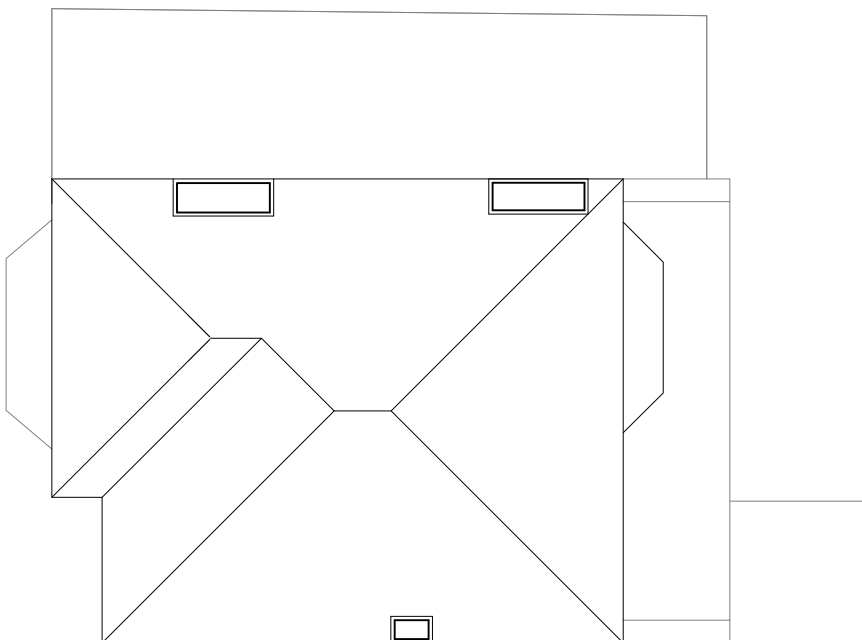

ROOF PLAN

Project
House Extension and Alterations.
23, Seaforth Gardens, Stoneleigh, KT19 0LR
Drawing Title
Existing Floor plans
(For planning purposes only)
Date 25.07.2021 Scale 1:100@A3 Drawn by MM
Project No MM21 Drawing No P.02 Revision -

Proprietors
Mr. GA & Mrs. CE Curzon
Designed by
Manuel Michel, dipl.Arch. MCSD

0 1 5 10m

