


EXISTING FRONT ELEVATION

EXISTING REAR ELEVATION

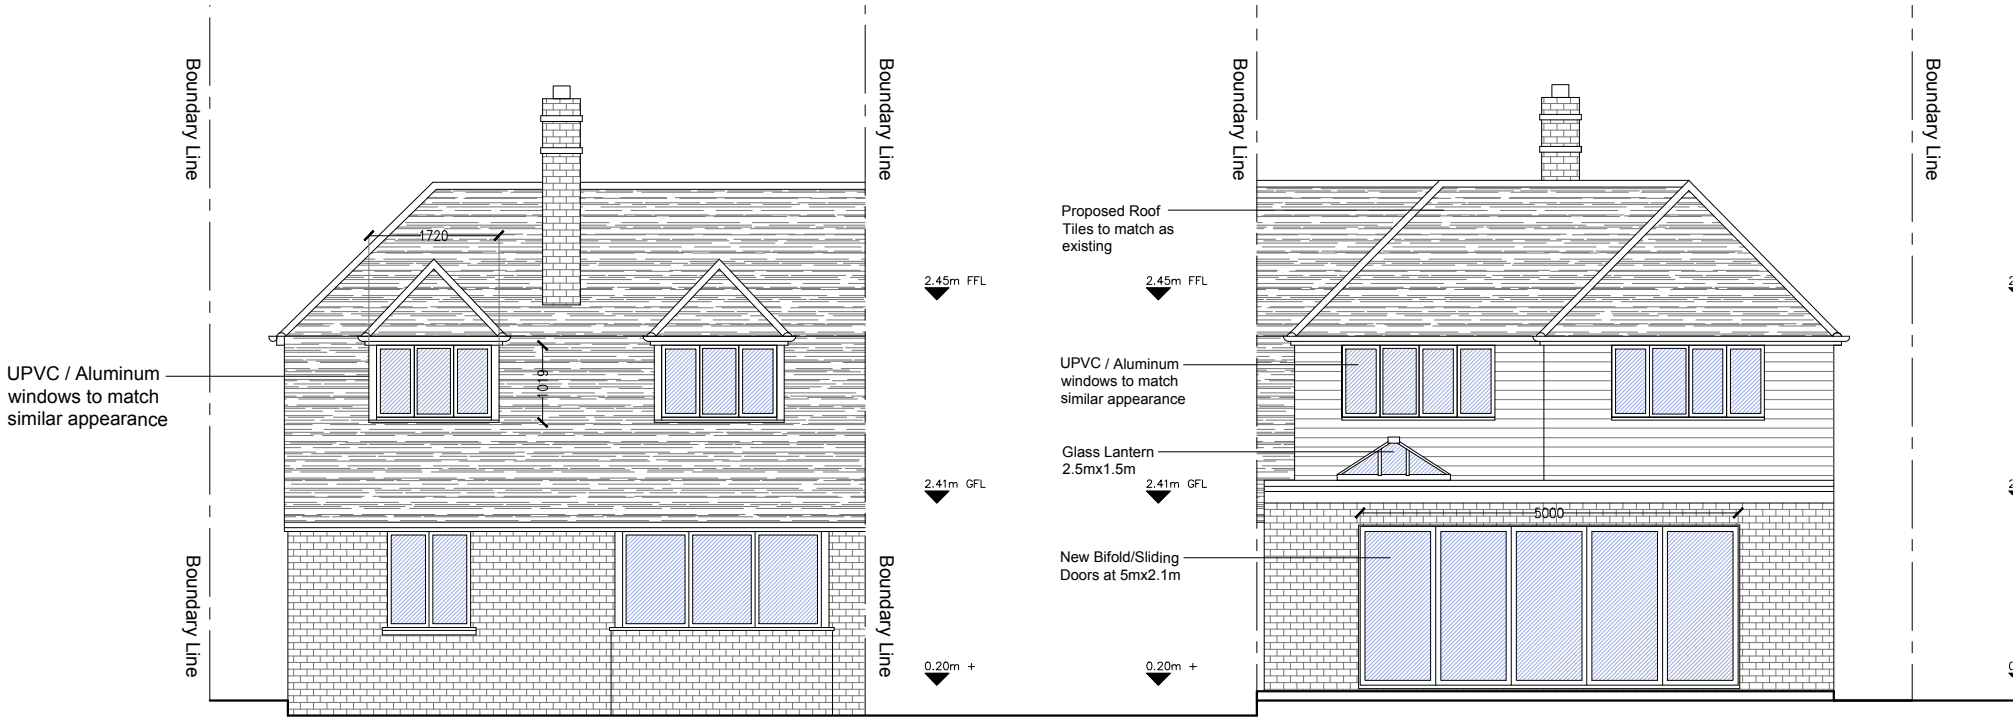

PROPOSED FRONT ELEVATION

PROPOSED REAR ELEVATION

- GENERAL NOTES**
1. Dimensions should not be scaled from the drawings where accuracy is essential.
 2. Details dimensions and levels to be checked on site by builder prior to commencement of works. Any works commenced prior to all necessary local authority approvals are entirely at the risk of the owner & builder.
 3. Structural details are subject to exposure of existing construction and verification by L.A Surveyor and any necessary revised details are to be agreed with the L.A Surveyor prior to carrying out the affected works.

REV	DESCRIPTION	DATE

M
Architecture
Planning

M Architecture Planning Ltd
28a Stoneleigh Broadway
Epsom KT17 2HU
07864 878 349
07437 938 123
info@ma-planning.co.uk
www.ma-planning.co.uk

SITE ADDRESS
200 Hook Road
Epsom, KT19 8TZ

PROJECT TITLE
Proposal for a Ground Floor Rear
Extension; First Floor Rear & Front Dormer
Extension with associated internal
alterations

DRAWING TITLE/NO:
2283.05 - Existing & Proposed Elevations

SCALE: 1:100 @ A3

DATE: 09.09.2021

REV: A

DRAWN BY: Murat Surucu