
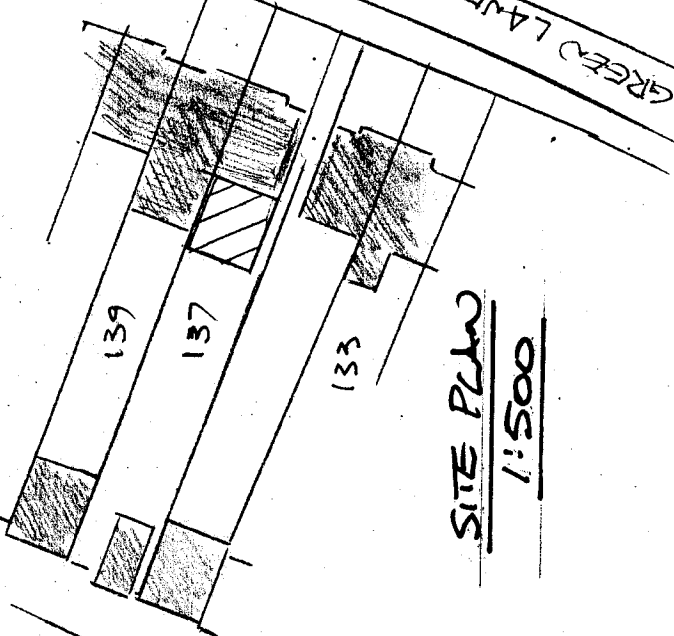


NORTH CROFT ROAD

 

NO	REVISION	Date	Init

NOTES
The Contractor is to check all dimensions on site before work is put into hand. All work to comply with current Building Regs. 2006
© COPYRIGHT GORDON LENNOX



CLIENT: MR & MRS A. WALKES
137 GREEN LANES
EWELL KT19 9TW
07802 568 724

Gordon Lennox
Building Consultant
105, Woodlands Road
Bookham, Leatherhead,
Surrey, KT23 4HN
Bookham (01372)453658

SCALE	DATE
1:100 & 1:50	MARCH 21
Planning No.	Building Control No.
Plan No. 21	16501
SH. 1	of

Scale 1:100 @ A3 size
0 1 2 3 4 5


A. PEARSON ARCHITECTS & INTERIORS

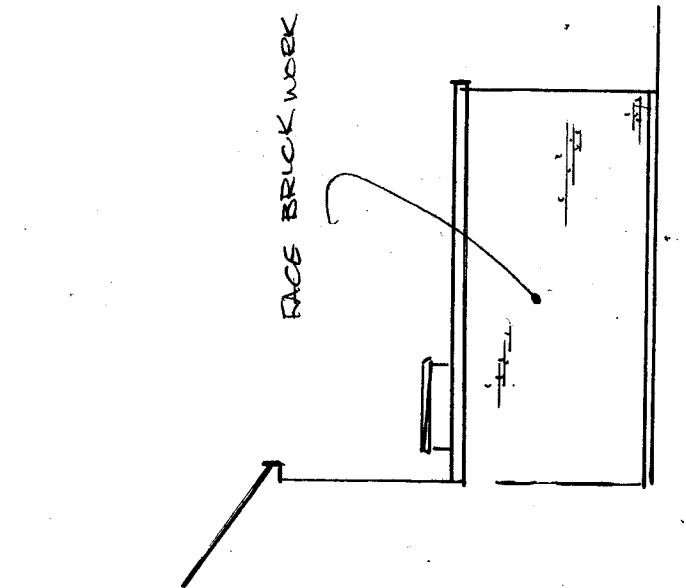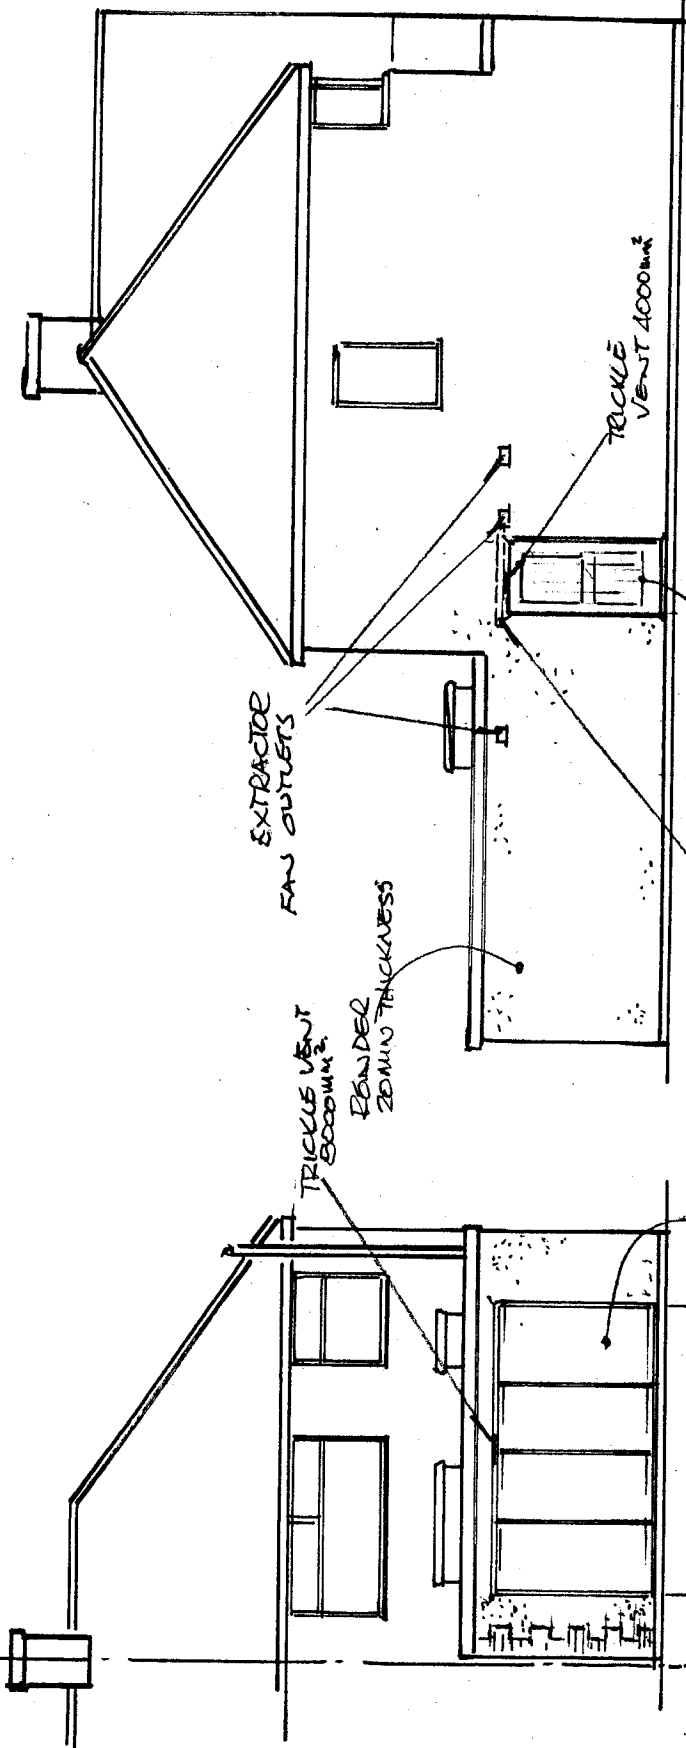

SIDE ELEVATION

REAR ELEVATION

SIDE ELEVATION

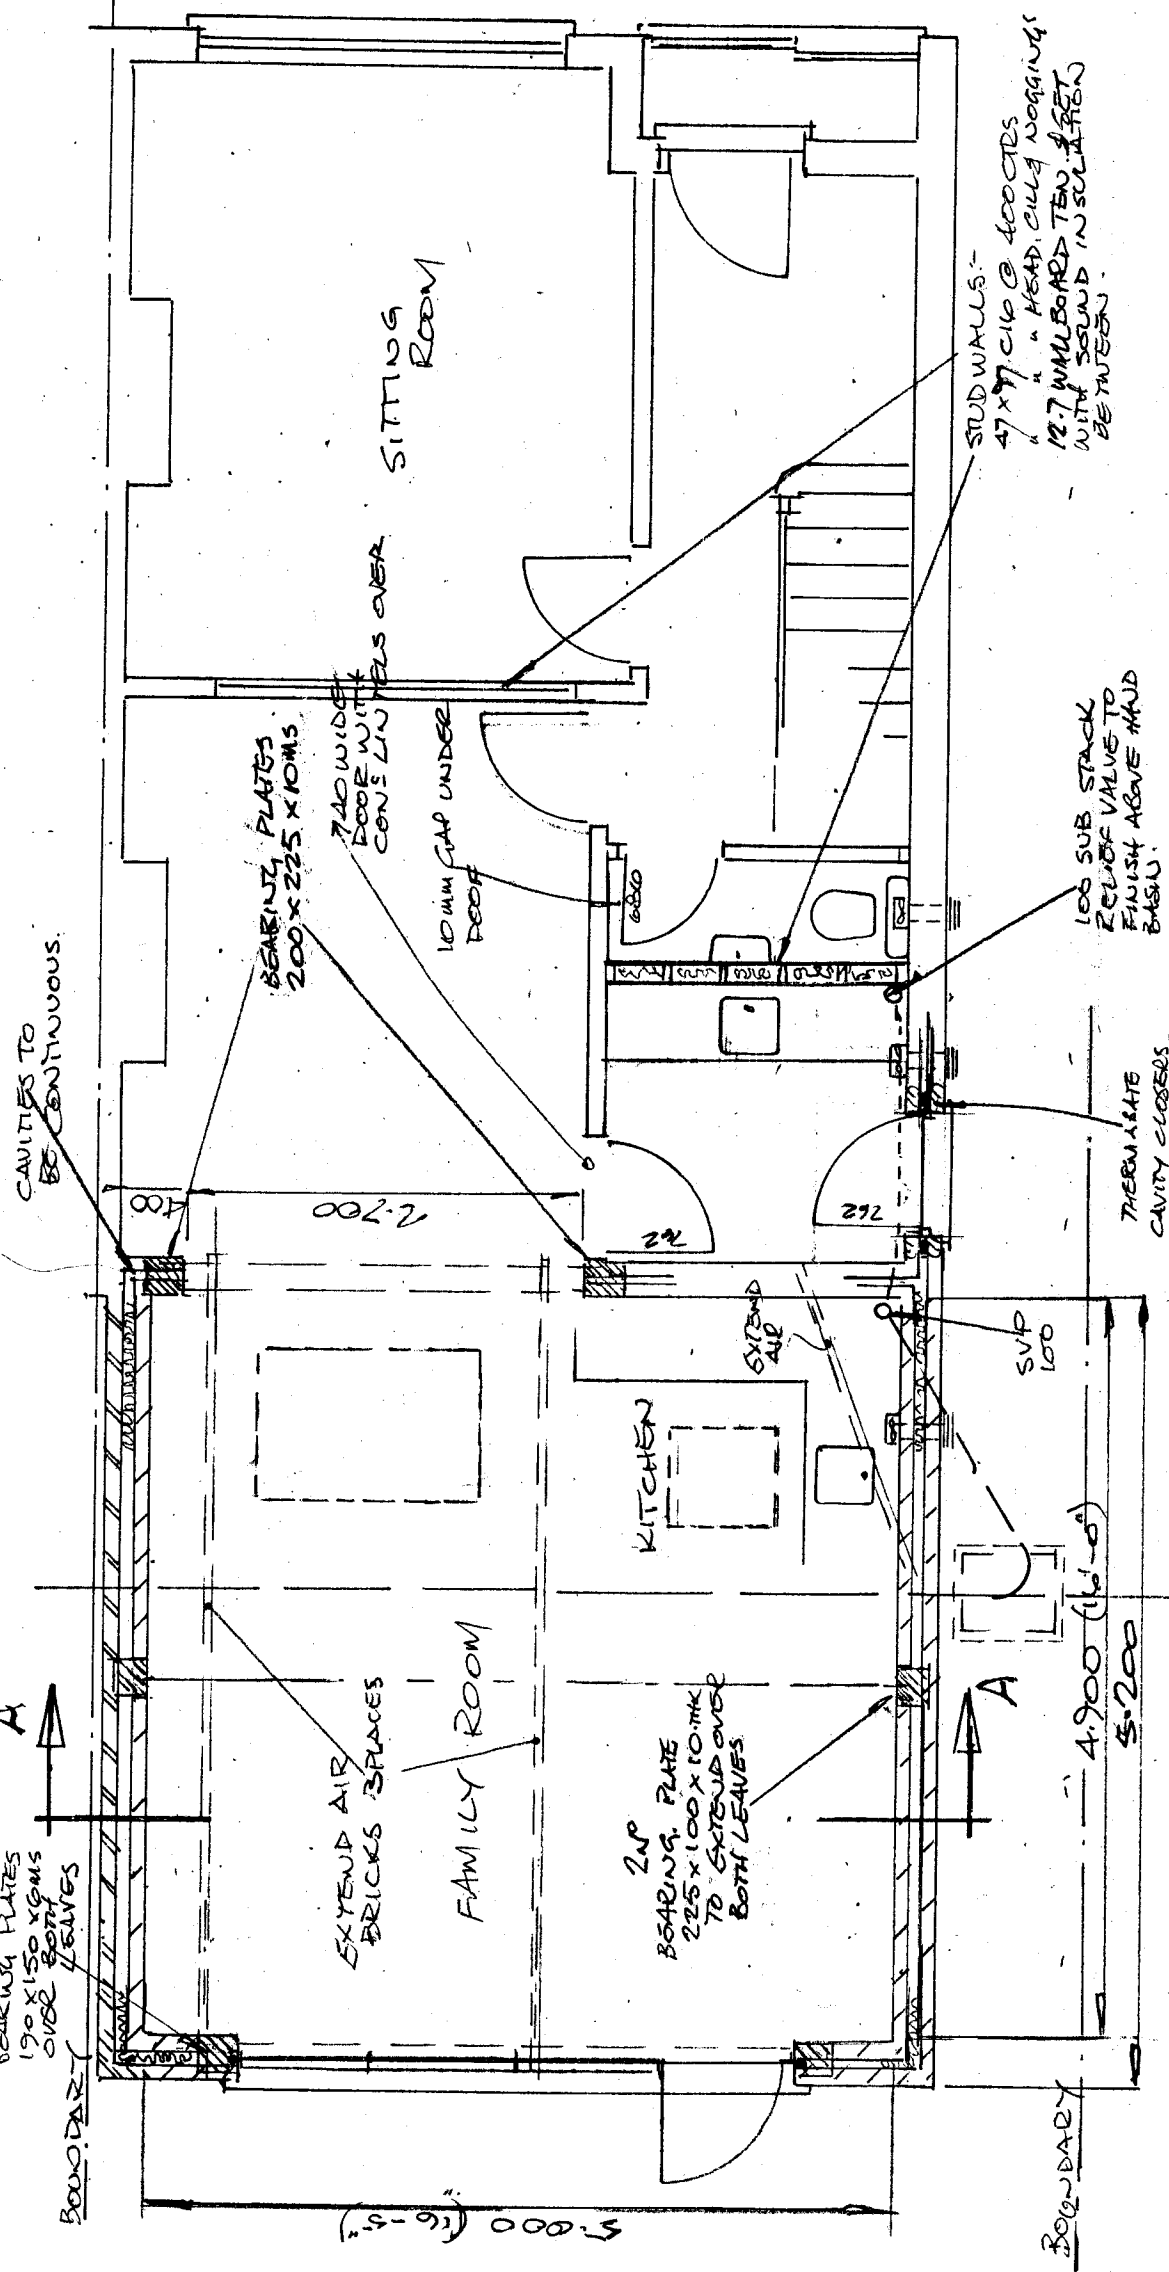

2UP BEARING PLATE 225 x 100 x 10MM TO EXTEND OVER BOTH LEAVES

CAVITIES TO BE CONTINUOUS

STUD WALLS: 47 x 77 C16 @ 400 CTRS
12.7mm BOARDING TEN SET WITH SOLID INSULATION BETWEEN

100 SUB STACK REMOVE VALVE TO FINISH ABOVE HAND

THERMATE CAVITY CLOSERS

KITCHEN

SITTING ROOM

FAMILY ROOM

EXTRACT AIR BRICKS SPACES

2UP BEARING PLATE 200 x 225 x 10MM

740mm WIDE DOOR WITH CONSOLE LINTELS OVER

10mm GAP UNDER DOOR

STUD WALLS: 47 x 77 C16 @ 400 CTRS

12.7mm BOARDING TEN SET WITH SOLID INSULATION BETWEEN

100 SUB STACK REMOVE VALVE TO FINISH ABOVE HAND

THERMATE CAVITY CLOSERS

CAVITIES TO BE CONTINUOUS

EXTRACTOR FAN OUTLETS

TRICKLE VENT 800MM

762MM X 2000MM FRAME

CONCRETE LINTELS OVER

81-FOLD DOORS

3.660 (12'-0")

FACE BRICK WORK

TRICKLE VENT 800MM

20MM MIN THICKNESS

762MM X 2000MM FRAME

CONCRETE LINTELS OVER

81-FOLD DOORS

3.660 (12'-0")

FACE BRICK WORK