






EXISTING GROUND FLOOR

EXISTING ROOF PLAN

-  EXISTING WALLS
-  NEW WALLS
-  EXISTING WALLS TO BE REMOVED

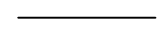

 WALL LEGEND

 

PHOTOS



PLANNING APPLICATION


Project: \_\_\_\_\_  
 8 Brittle Close  
 Ewell Surrey KT19 0JW

Title: \_\_\_\_\_

Existing Plans


Scale: 1:100 @ A3  
 Date: Sep 2021

Drawing No: \_\_\_\_\_  
 8BC-101


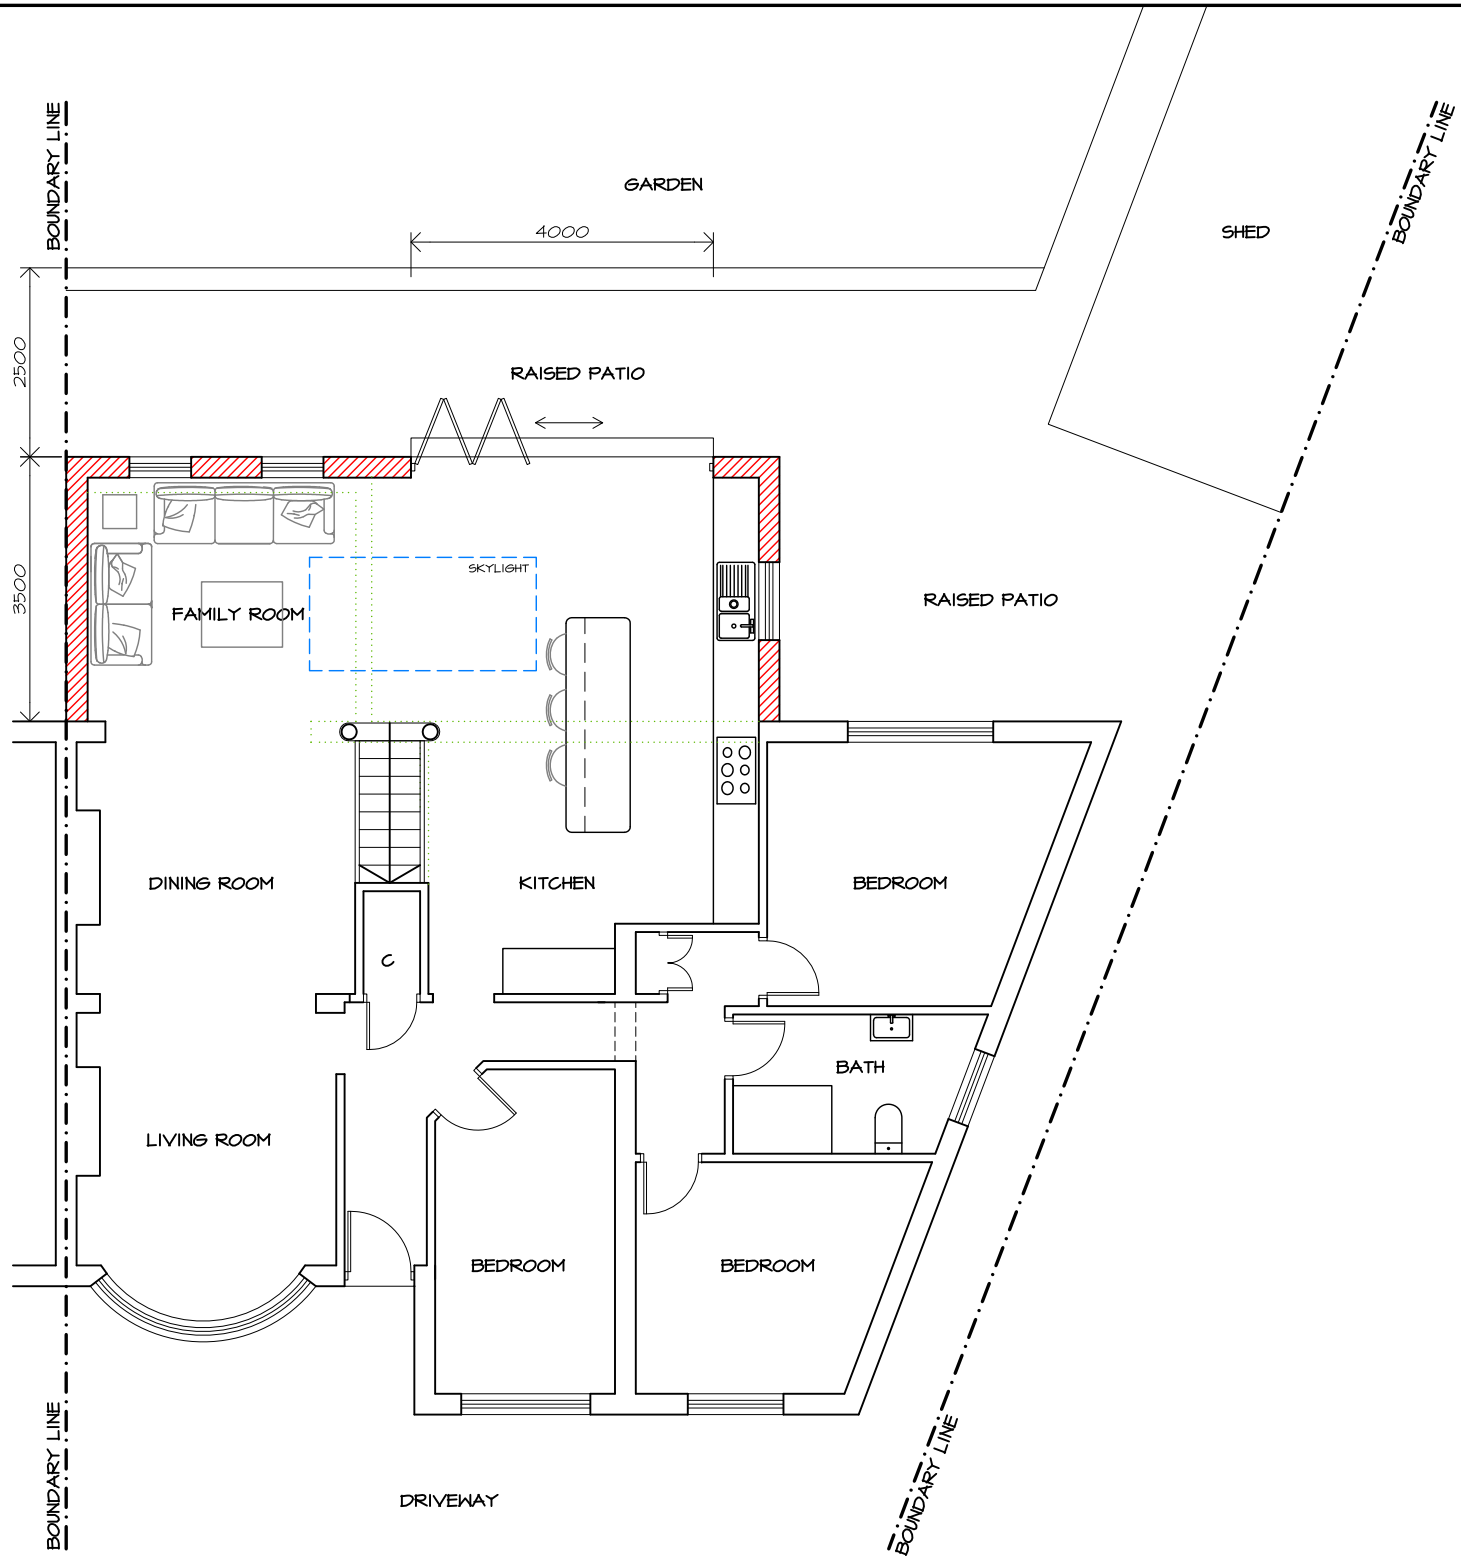


PROPOSED GROUND FLOOR

- EXISTING WALLS
- NEW WALLS
- EXISTING WALLS TO BE REMOVED

 

WALL LEGEND

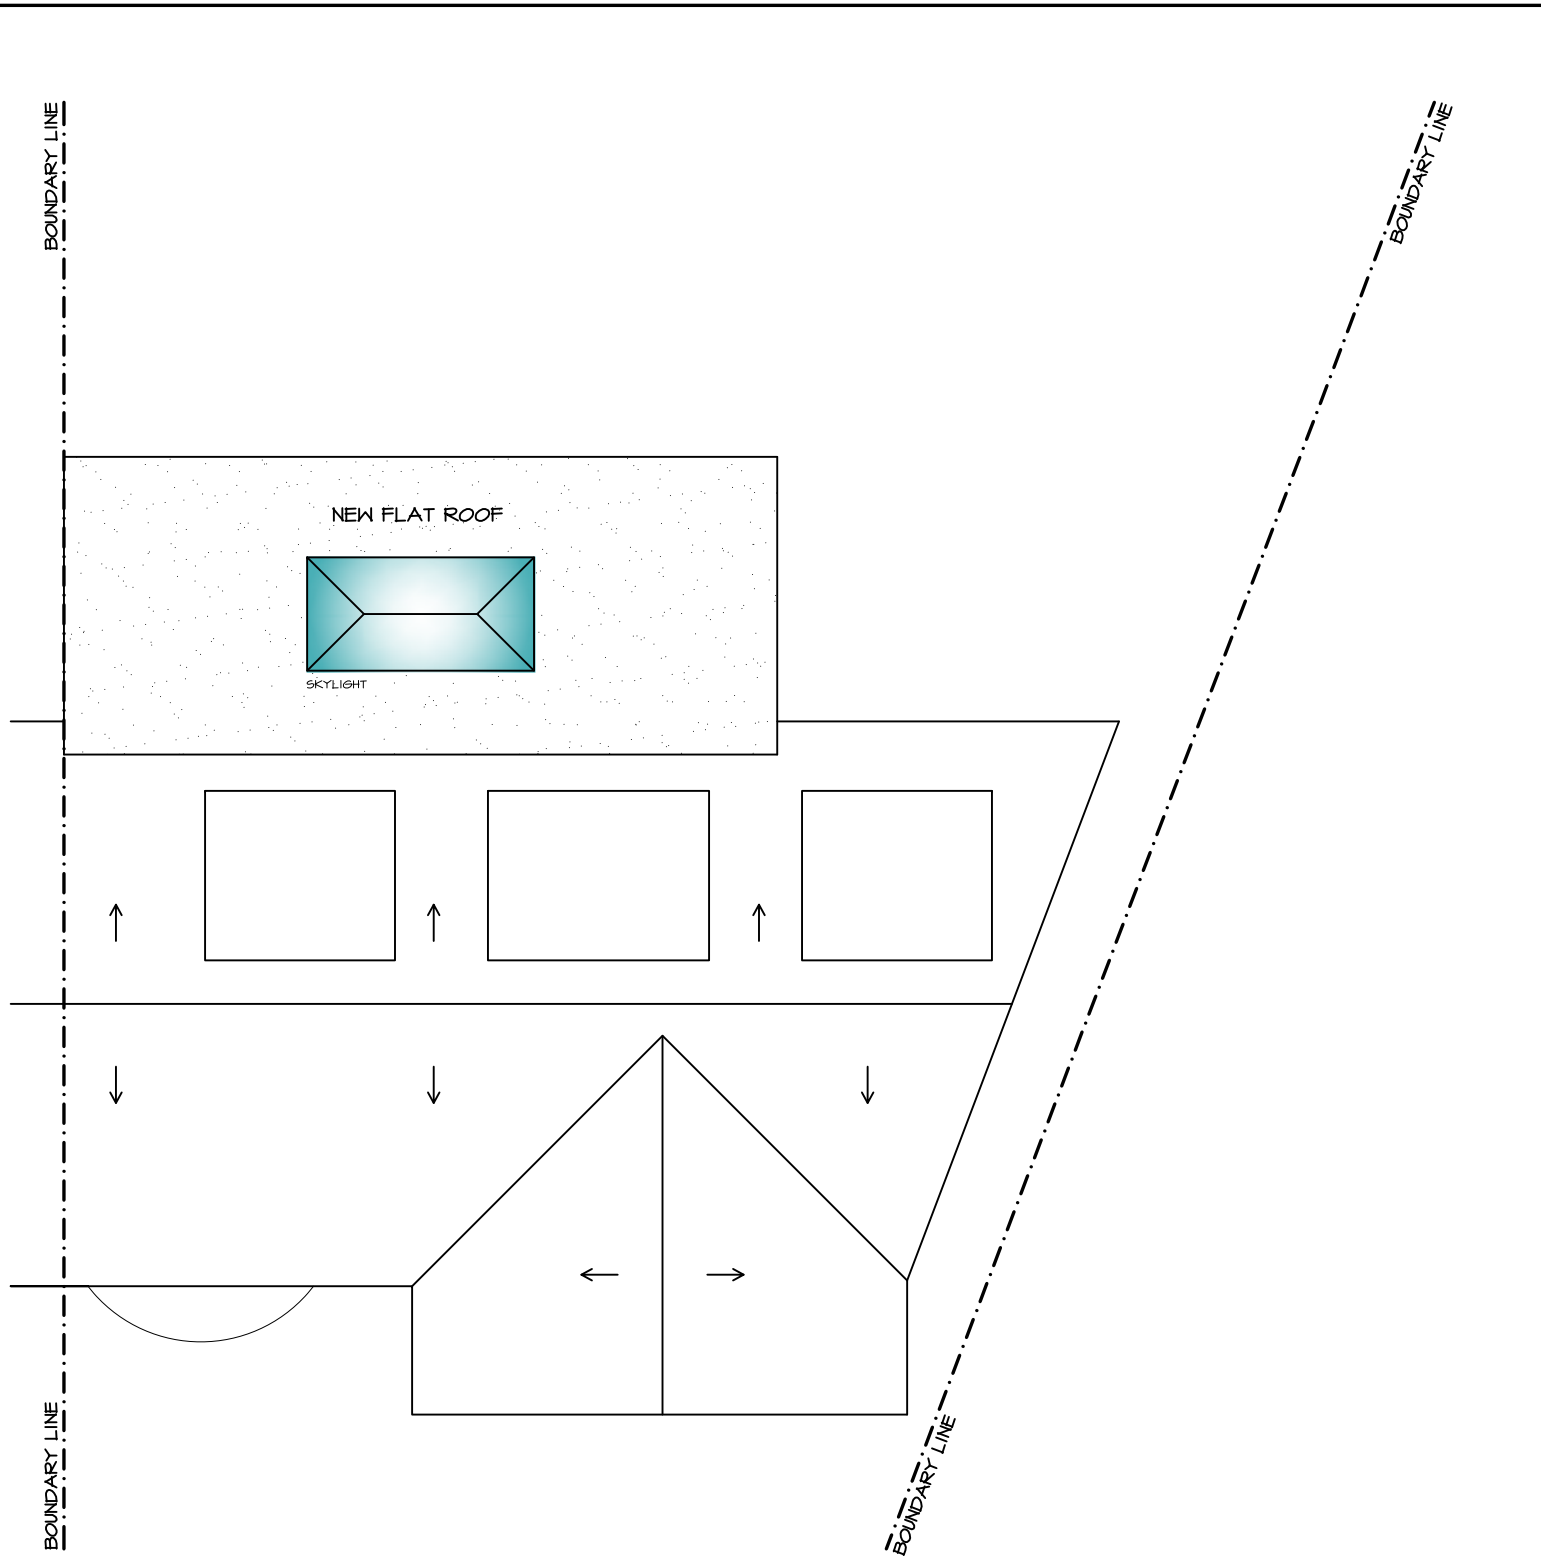 

PROPOSED ROOF PLAN

PLANNING APPLICATION

Project: 8 Brittle Close  
Ewell Surrey KT19 0JW


Title: Proposed Plans

Scale: 1:100 @ A3  
Date: Sep 2021

Drawing No: 8BC-102




PROPOSED REAR ELEVATION

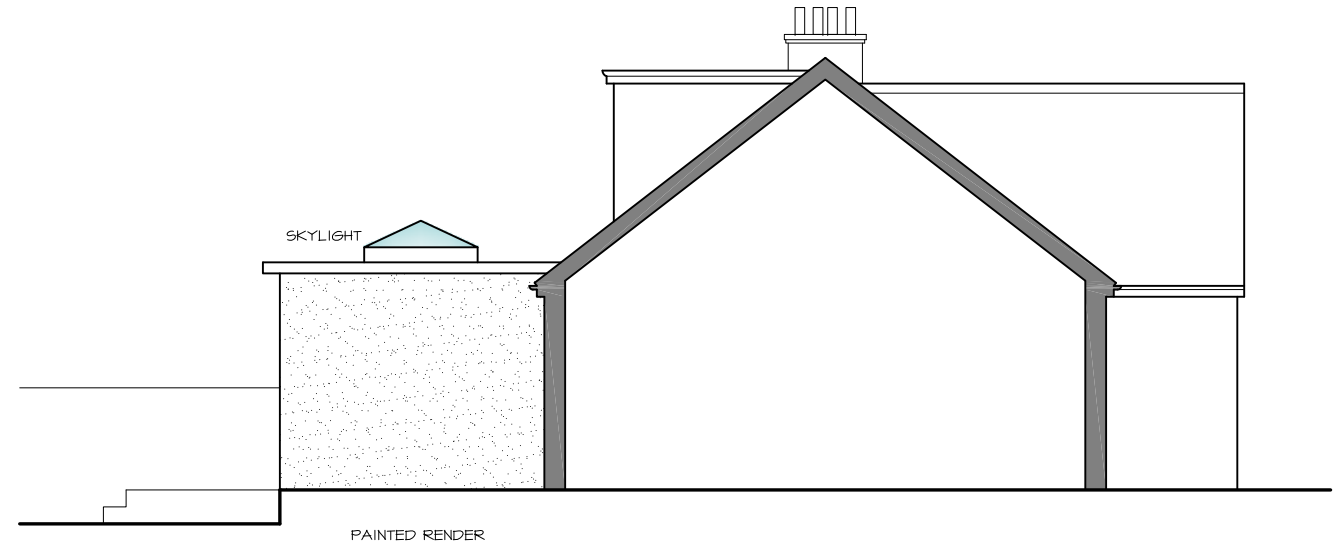


PROPOSED SIDE ELEVATION



EXISTING REAR ELEVATION

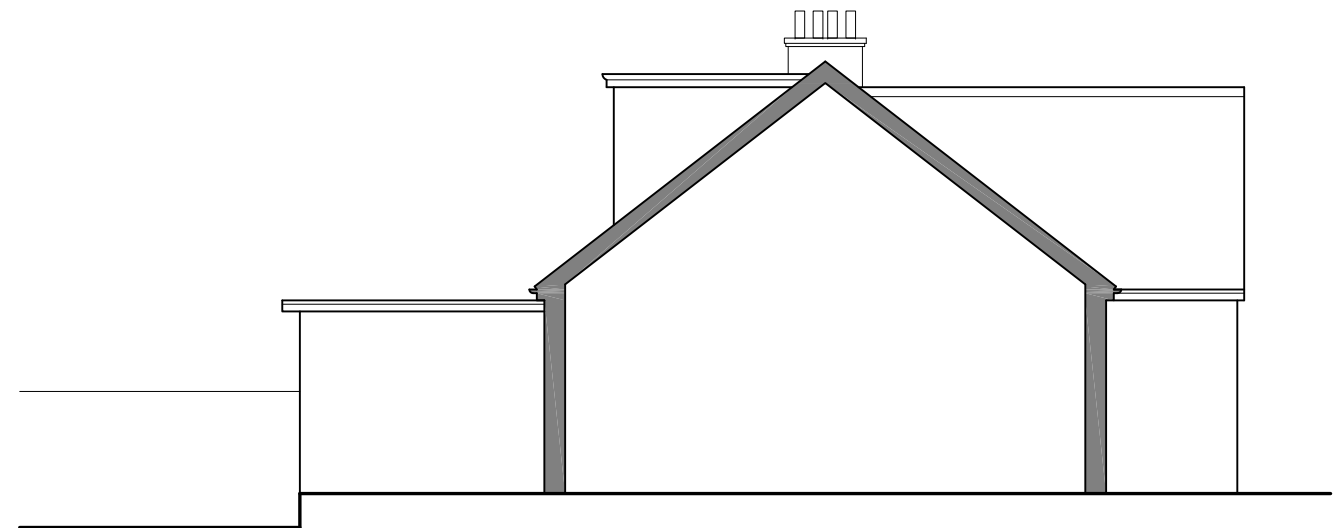

EXISTING SIDE ELEVATION

 

SCALE BAR

**PLANNING APPLICATION**

Project.

8 Brittle Close  
Ewell Surrey KT19 0JW

Title.


Existing & Proposed  
Rear & Side Elevations

Scale: 1:100 @ A3


Date: Sep 2021

Drawing No:

8BC-103

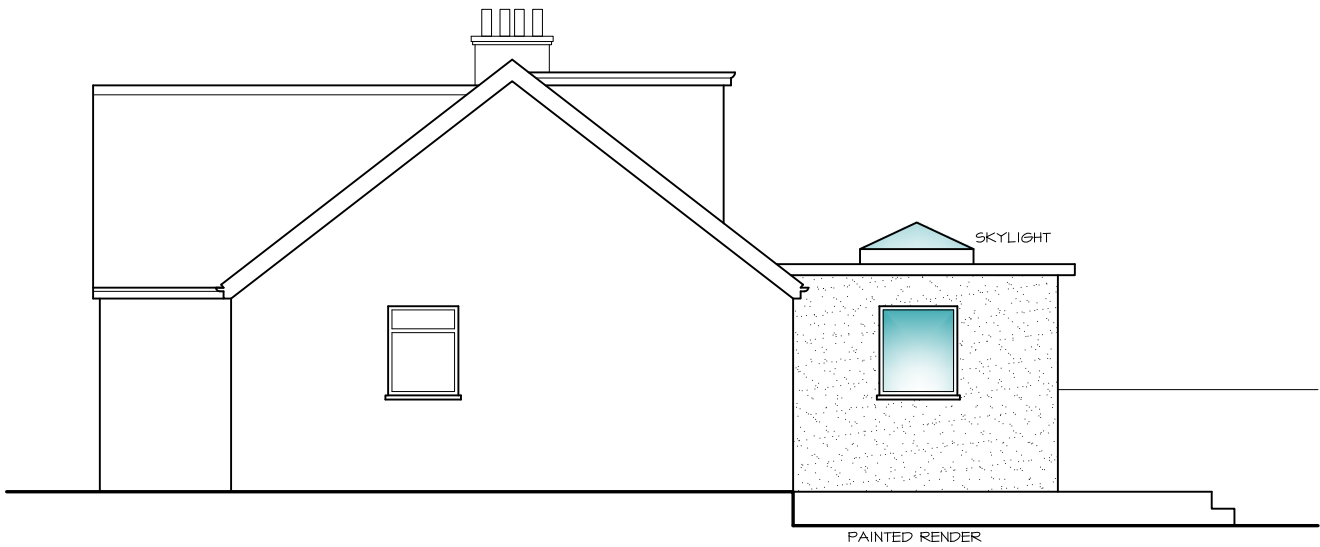

PROPOSED SIDE ELEVATION

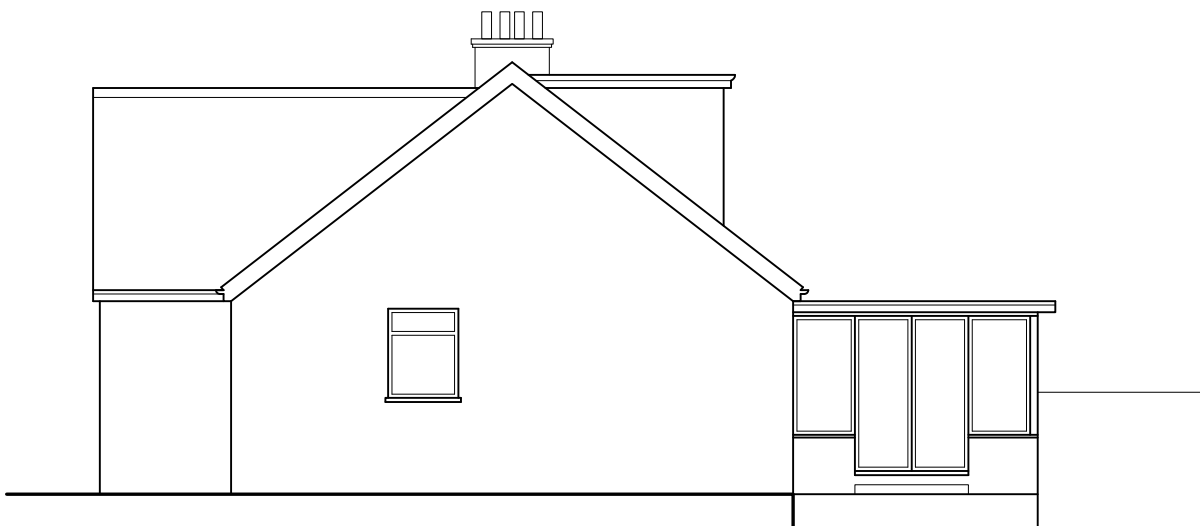

EXISTING SIDE ELEVATION

**PLANNING APPLICATION**

Project.

8 Bridle Close  
Ewell Surrey KT19 0JW

Title.


Exsting & Proposed  
Side Elevations

Scale: 1:100 @ A4

Date: Sep 2021

Drawing No:

8BC-104

 

SCALE BAR