


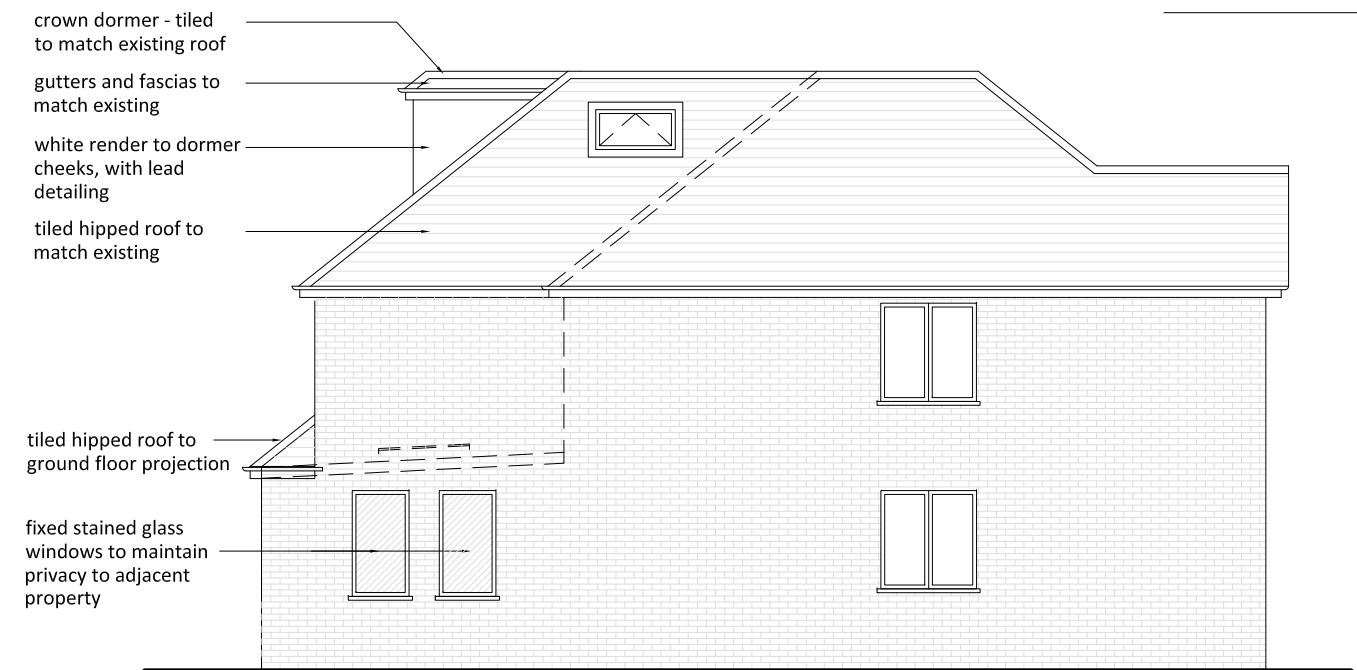


PROPOSED SOUTH WEST ELEVATION



PROPOSED NORTH EAST ELEVATION



PROPOSED FRONT ELEVATION

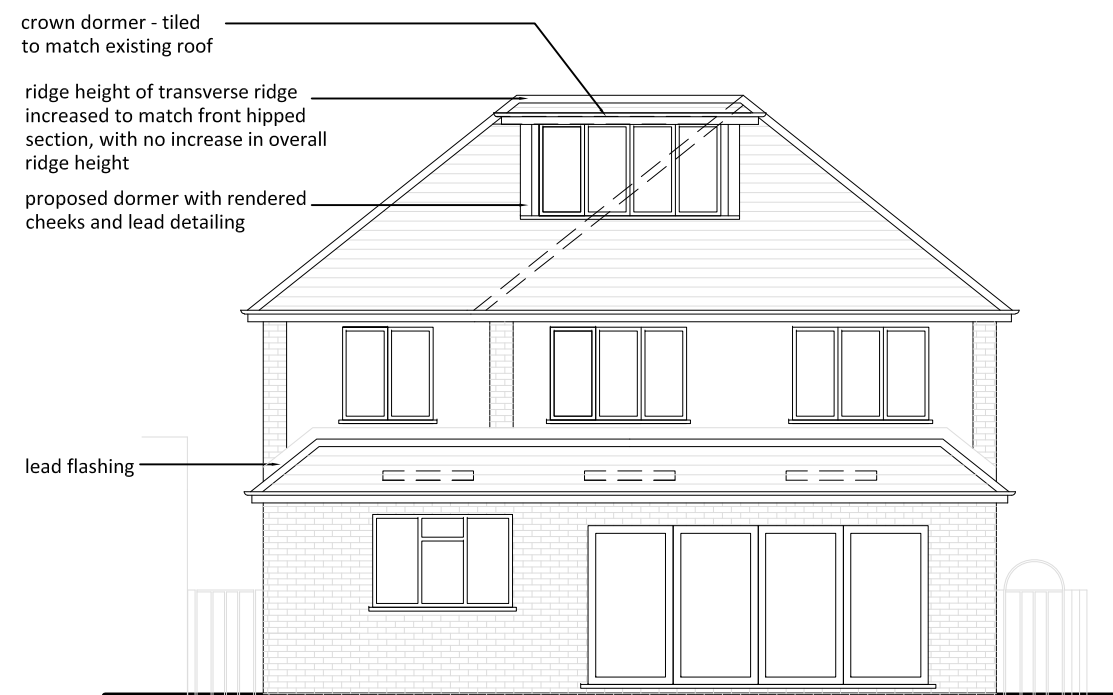

PROPOSED REAR ELEVATION

Rev	Date	Revision	Initials
B	23-09-21	Graphic amendments	BG
A	14-09-21		BG

Client  
MR & MRS MORSHED

Job Title  
29 BUCKLAND ROAD  
Ewell, SM2 7LL

Drawing Title  
PROPOSED  
ELEVATIONS

Architect



**BLUE GECKO**  
Blue Gecko Architecture Ltd  
3 Greenhill | Sutton | SM1 3LF  
T | 07876221512  
www.bluegecko.biz

Drawn BGecko	Scale 1:50@A1/1:100@A3
Dwg Status PLANNING	Date SEPT 2021
Job Code 2105	Dwg No. P-006
	Rev. B