




PROPOSED LOFT LAYOUT

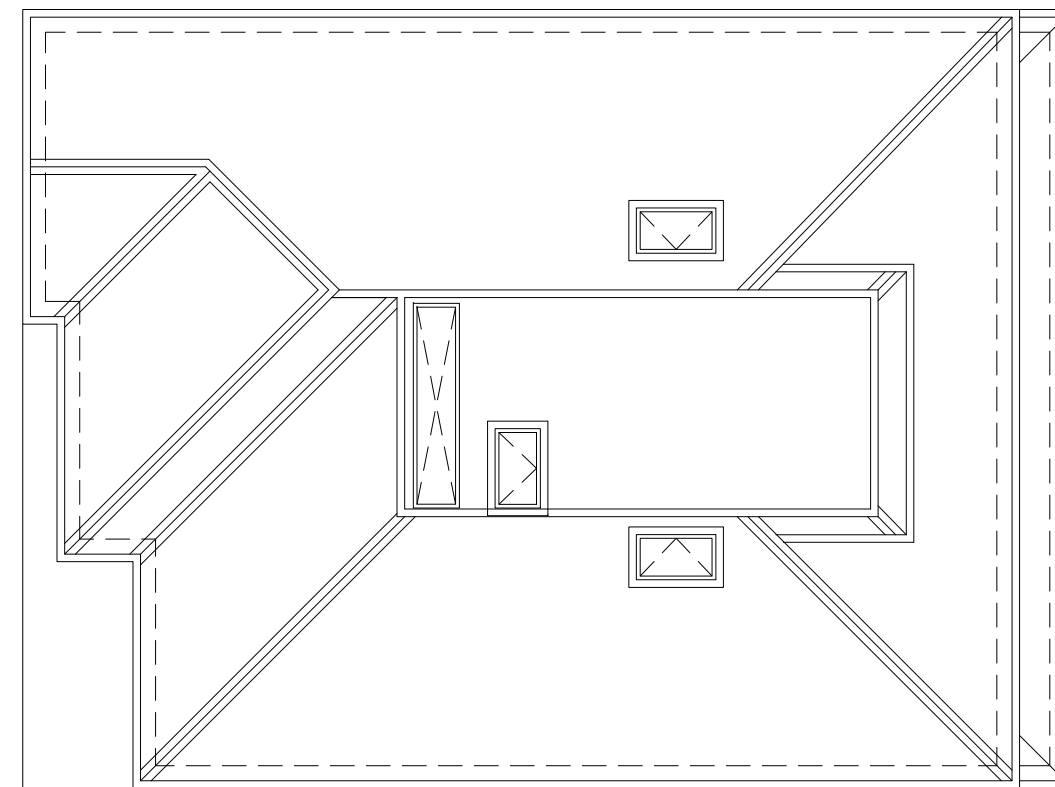

PROPOSED ROOF PLAN

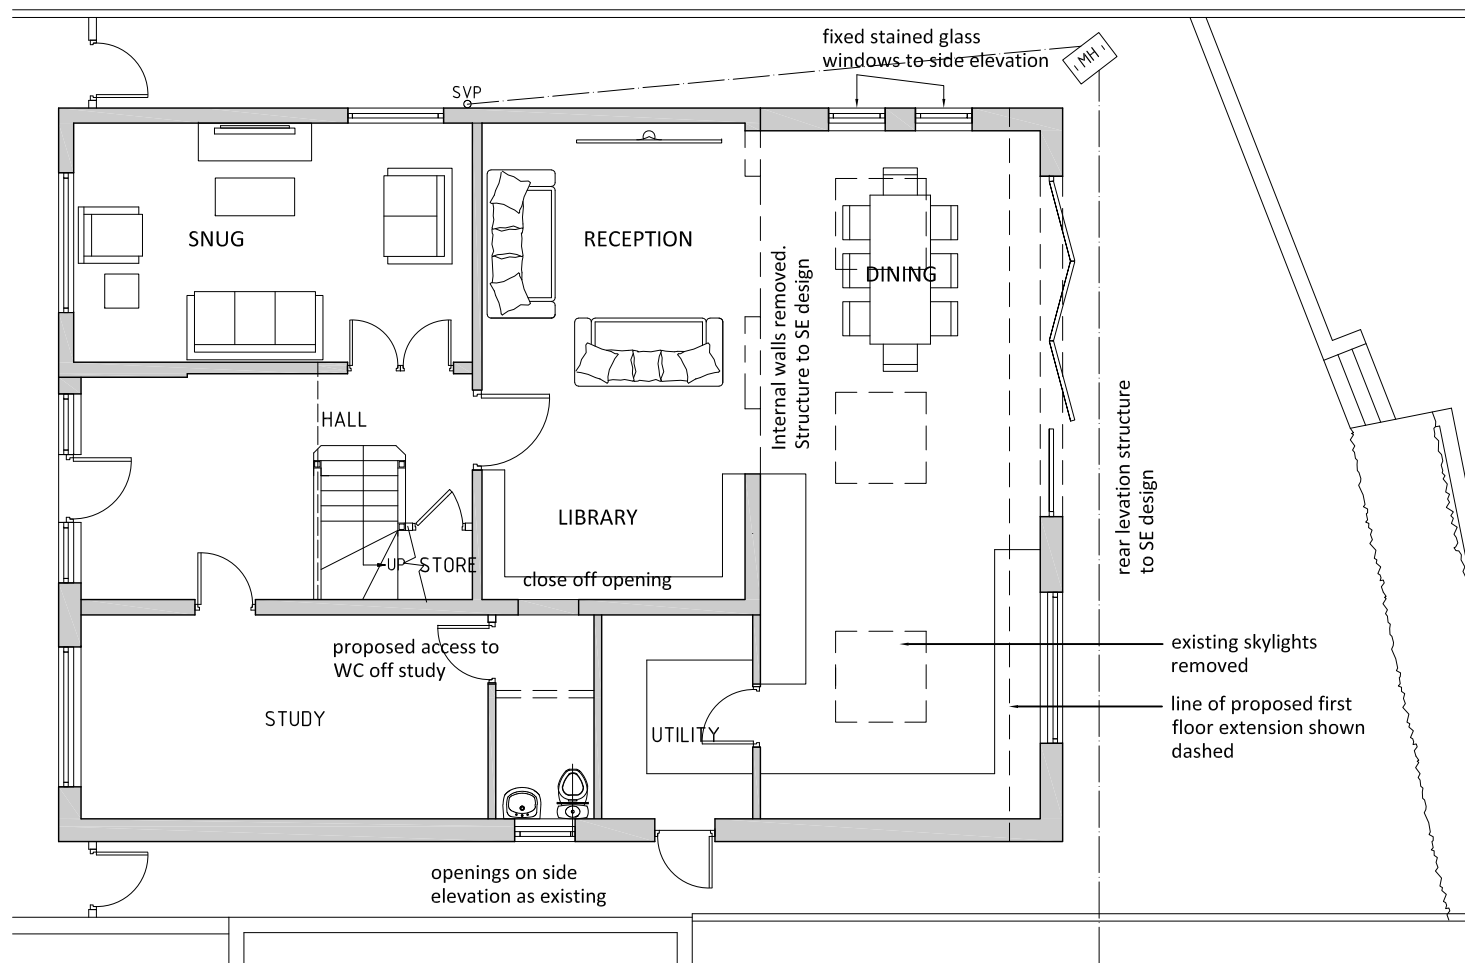

PROPOSED GROUND FLOOR

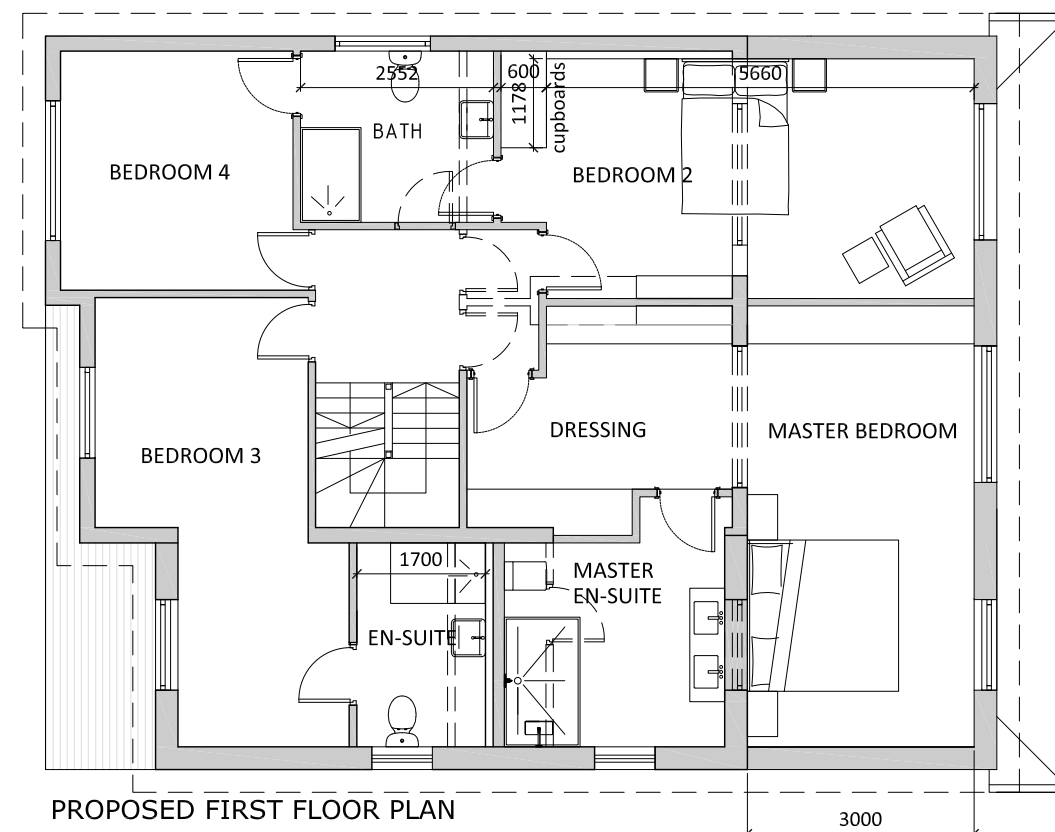

PROPOSED FIRST FLOOR PLAN

Rev	Date	Revision	Initials
A	14-09-21	Revised to Client requirements	BG

Client
MR & MRS MORSHED

Job Title
29 BUCKLAND ROAD
Ewell, SM2 7LL

Drawing Title
PROPOSED
FLOOR PLANS

Architect
BLUE GECKO
Blue Gecko Architecture Ltd
3 Greenhill | Sutton | SM1 3LF
T | 07876221512
www.bluegecko.biz

Drawn BGecko	Scale 1:50@A1/1:100@A3
-----------------	---------------------------

Dwg Status PLANNING	Date SEPT 2021
------------------------	-------------------

Job Code 2105	Dwg No. P-005	Rev. A
------------------	------------------	-----------