


© Copyright


THIS DRAWING IS FOR USE AS DESCRIBED IN THE STATUS.  
NOT FOR CONSTRUCTION PURPOSES.

THIS DRAWING IS PREPARED SOLELY FOR THE USE OF THE  
CLIENT STATED, AND IS NOT TO BE COPIED, LENT OR USED  
BY ANY THIRD PARTY WITHOUT WRITTEN PERMISSION.

ALL INTERNAL LAYOUTS ARE INDICATIVE

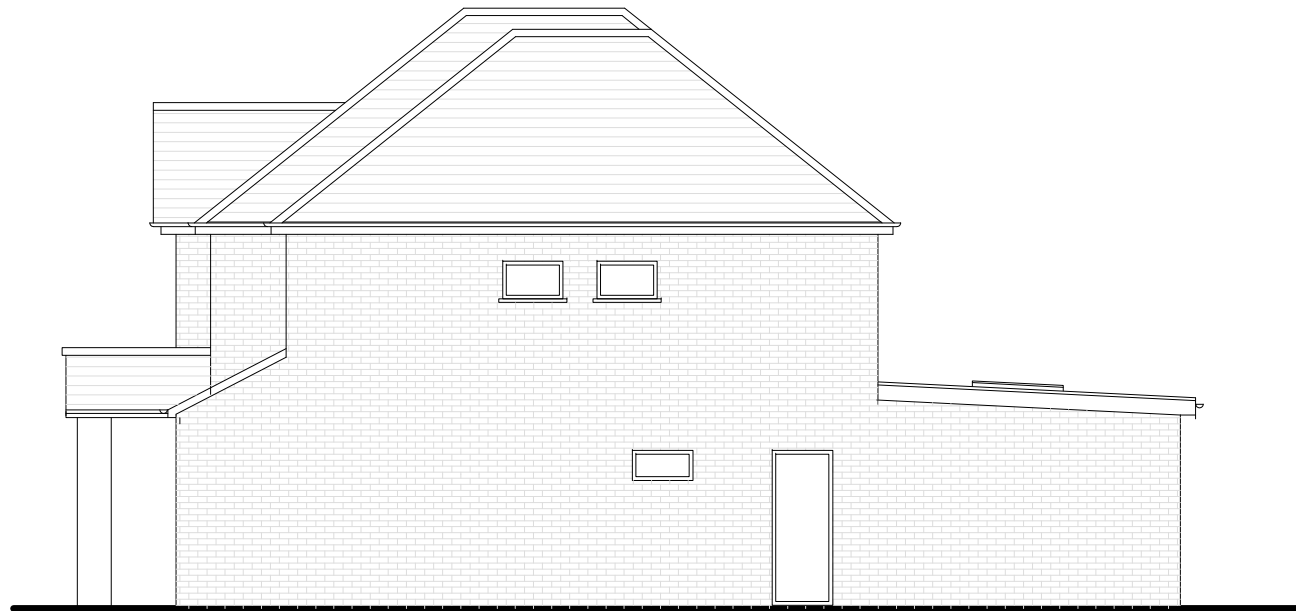

EXISTING SOUTH WEST ELEVATION

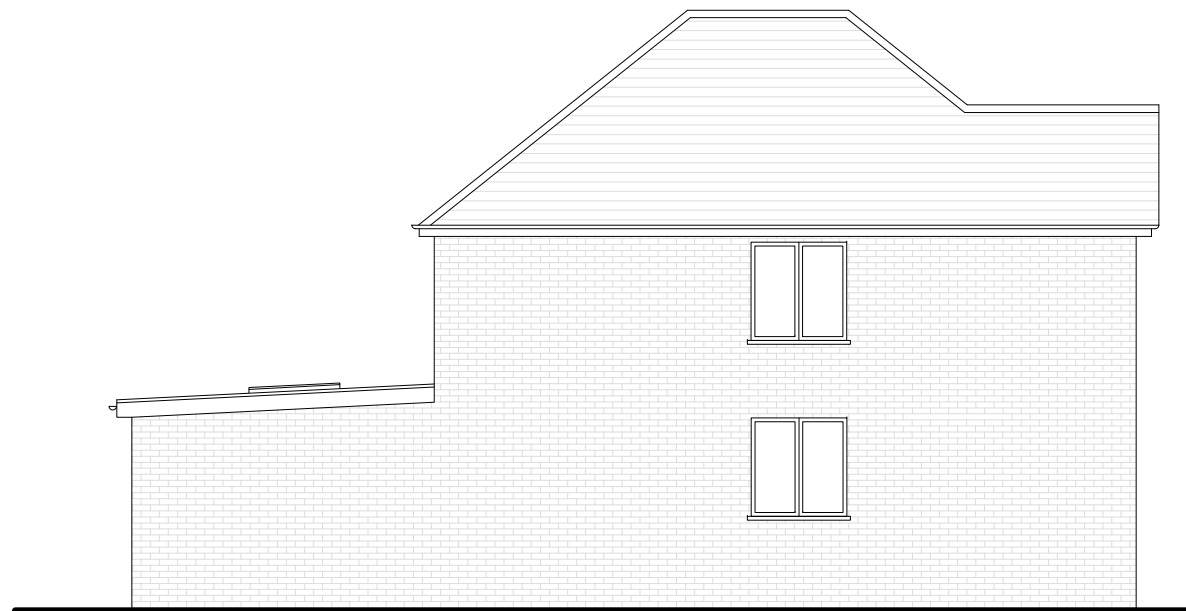

EXISTING NORTH EAST ELEVATION



EXISTING FRONT ELEVATION



EXISTING REAR ELEVATION

A 23-09-21 Graphic amendments BG

Rev	Date	Revision	Initials

Client  
MR & MRS MORSHED

Job Title  
29 BUCKLAND ROAD  
Ewell, SM2 7LL

Drawing Title  
EXISTING  
ELEVATIONS

Architect  
 **BLUE GECKO**  
Blue Gecko Architecture Ltd  
3 Greenhill | Sutton | SM1 3LF  
T | 07876221512  
www.bluegecko.biz

Drawn BGecko	Scale 1:50@A1/1:100@A3
-----------------	---------------------------

Dwg Status PLANNING	Date SEPT 2021
------------------------	-------------------

Job Code 2105	Dwg No. P-003	Rev. A
------------------	------------------	-----------

C:\BlueGecko\STUDIO\2105