






Existing Front Elevation

uPVC sliding porch door and glazing panel removed.

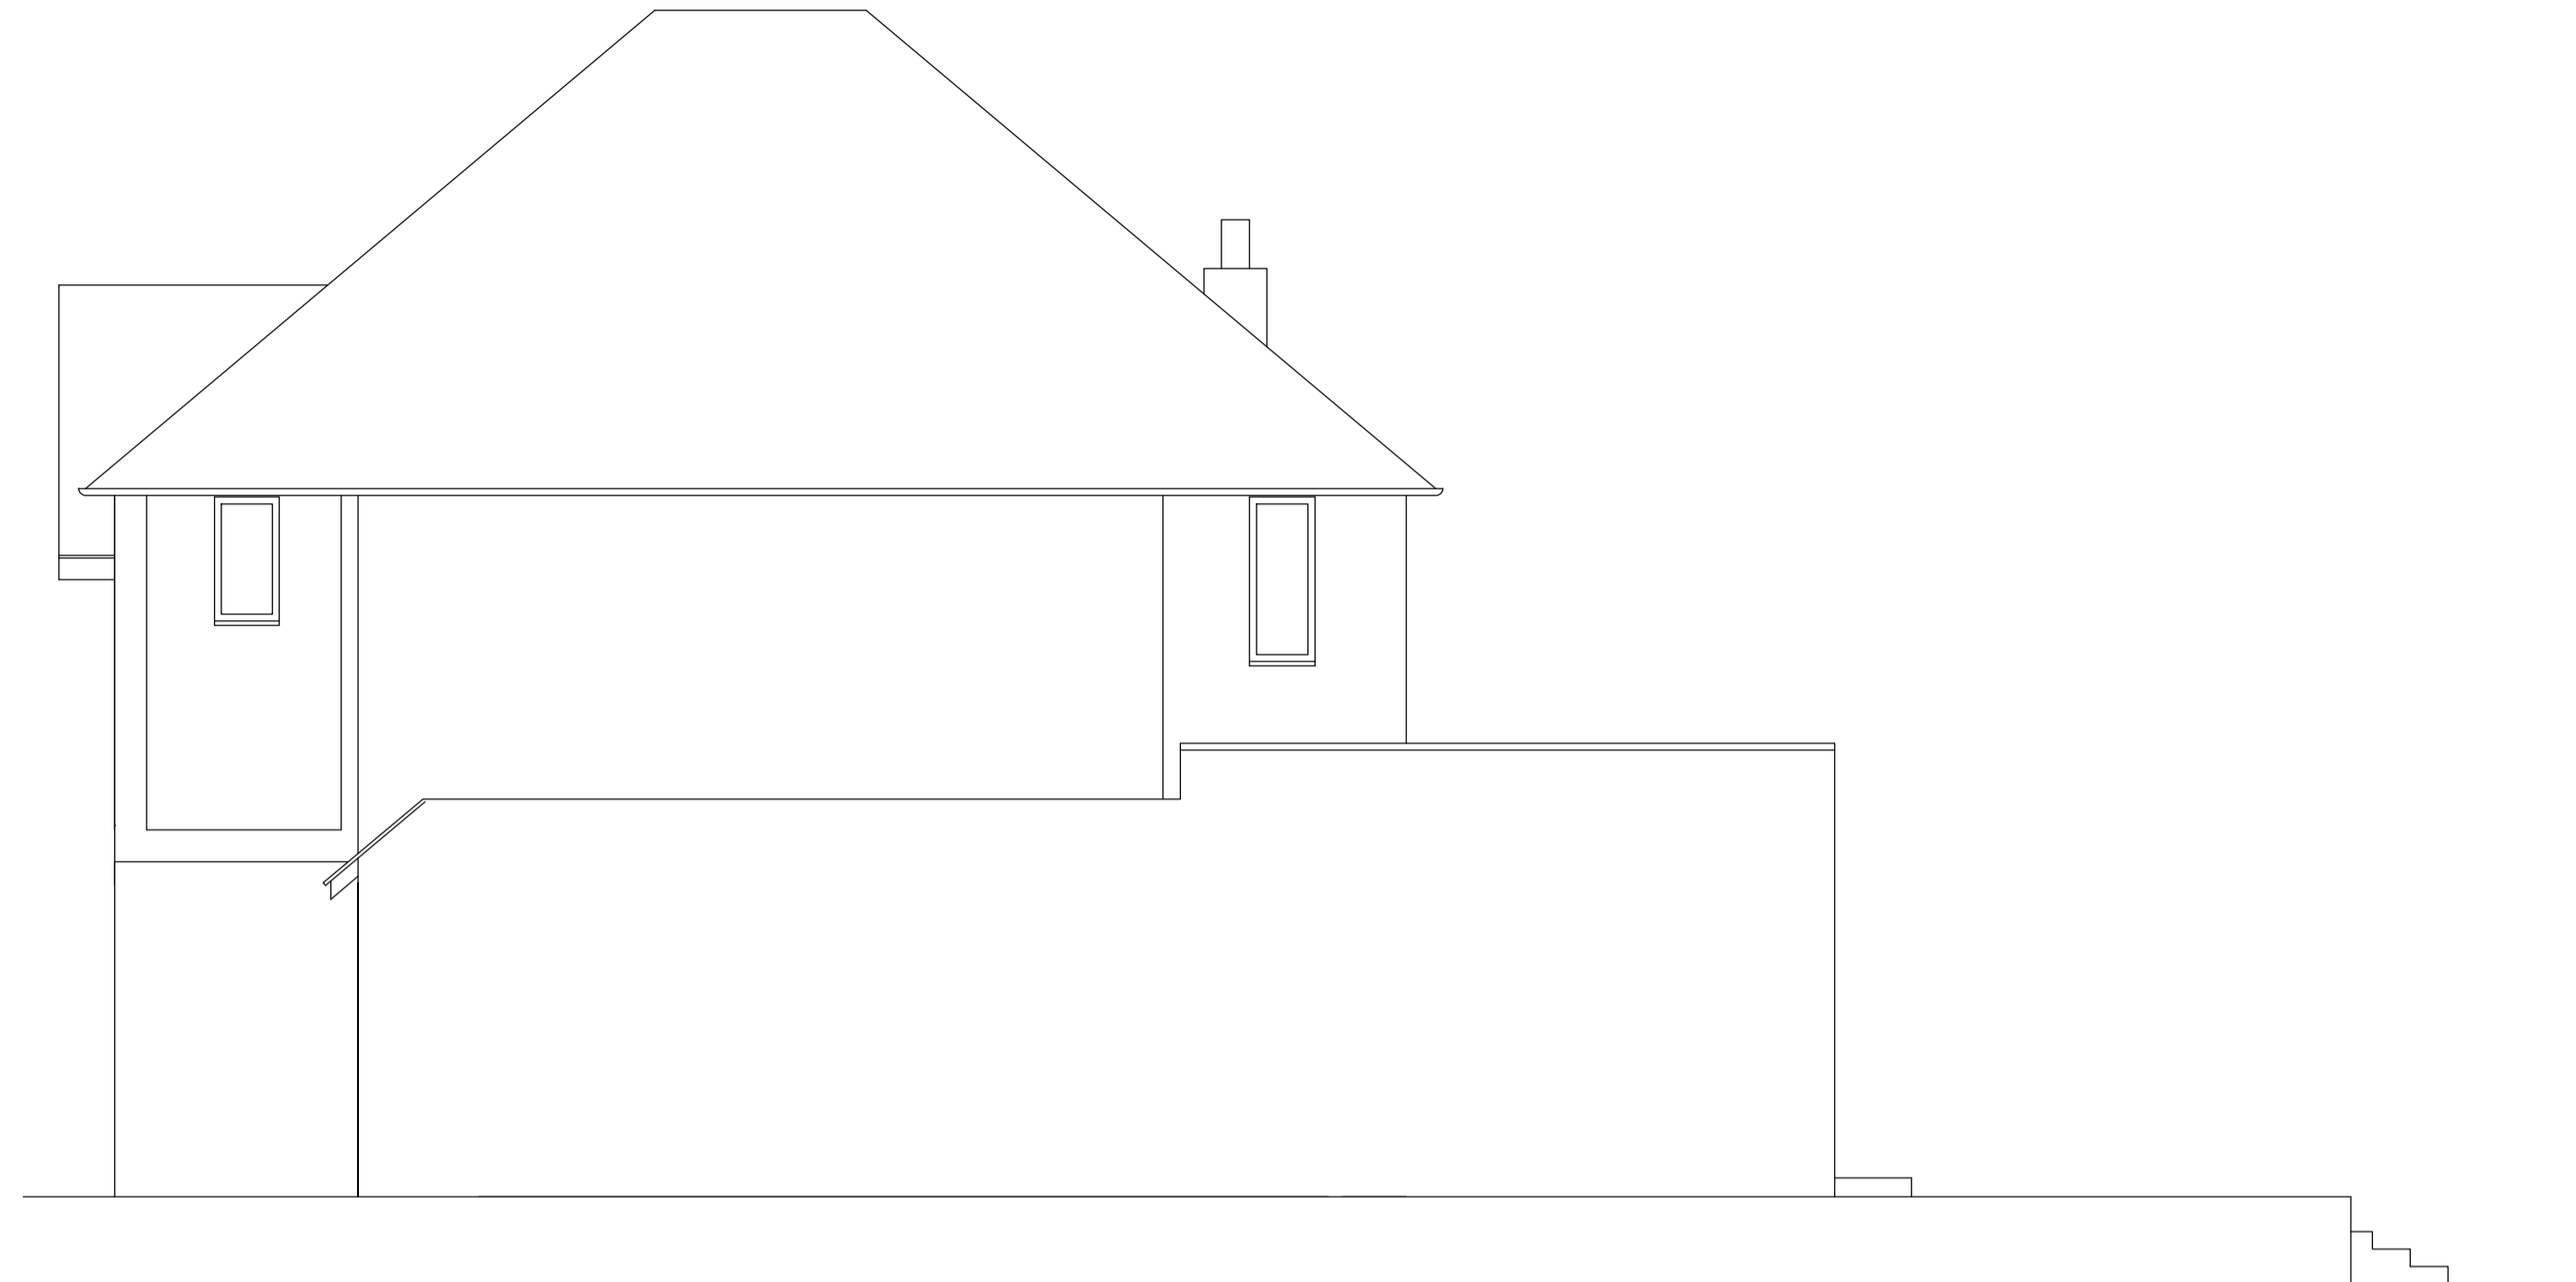


Existing Side Elevation

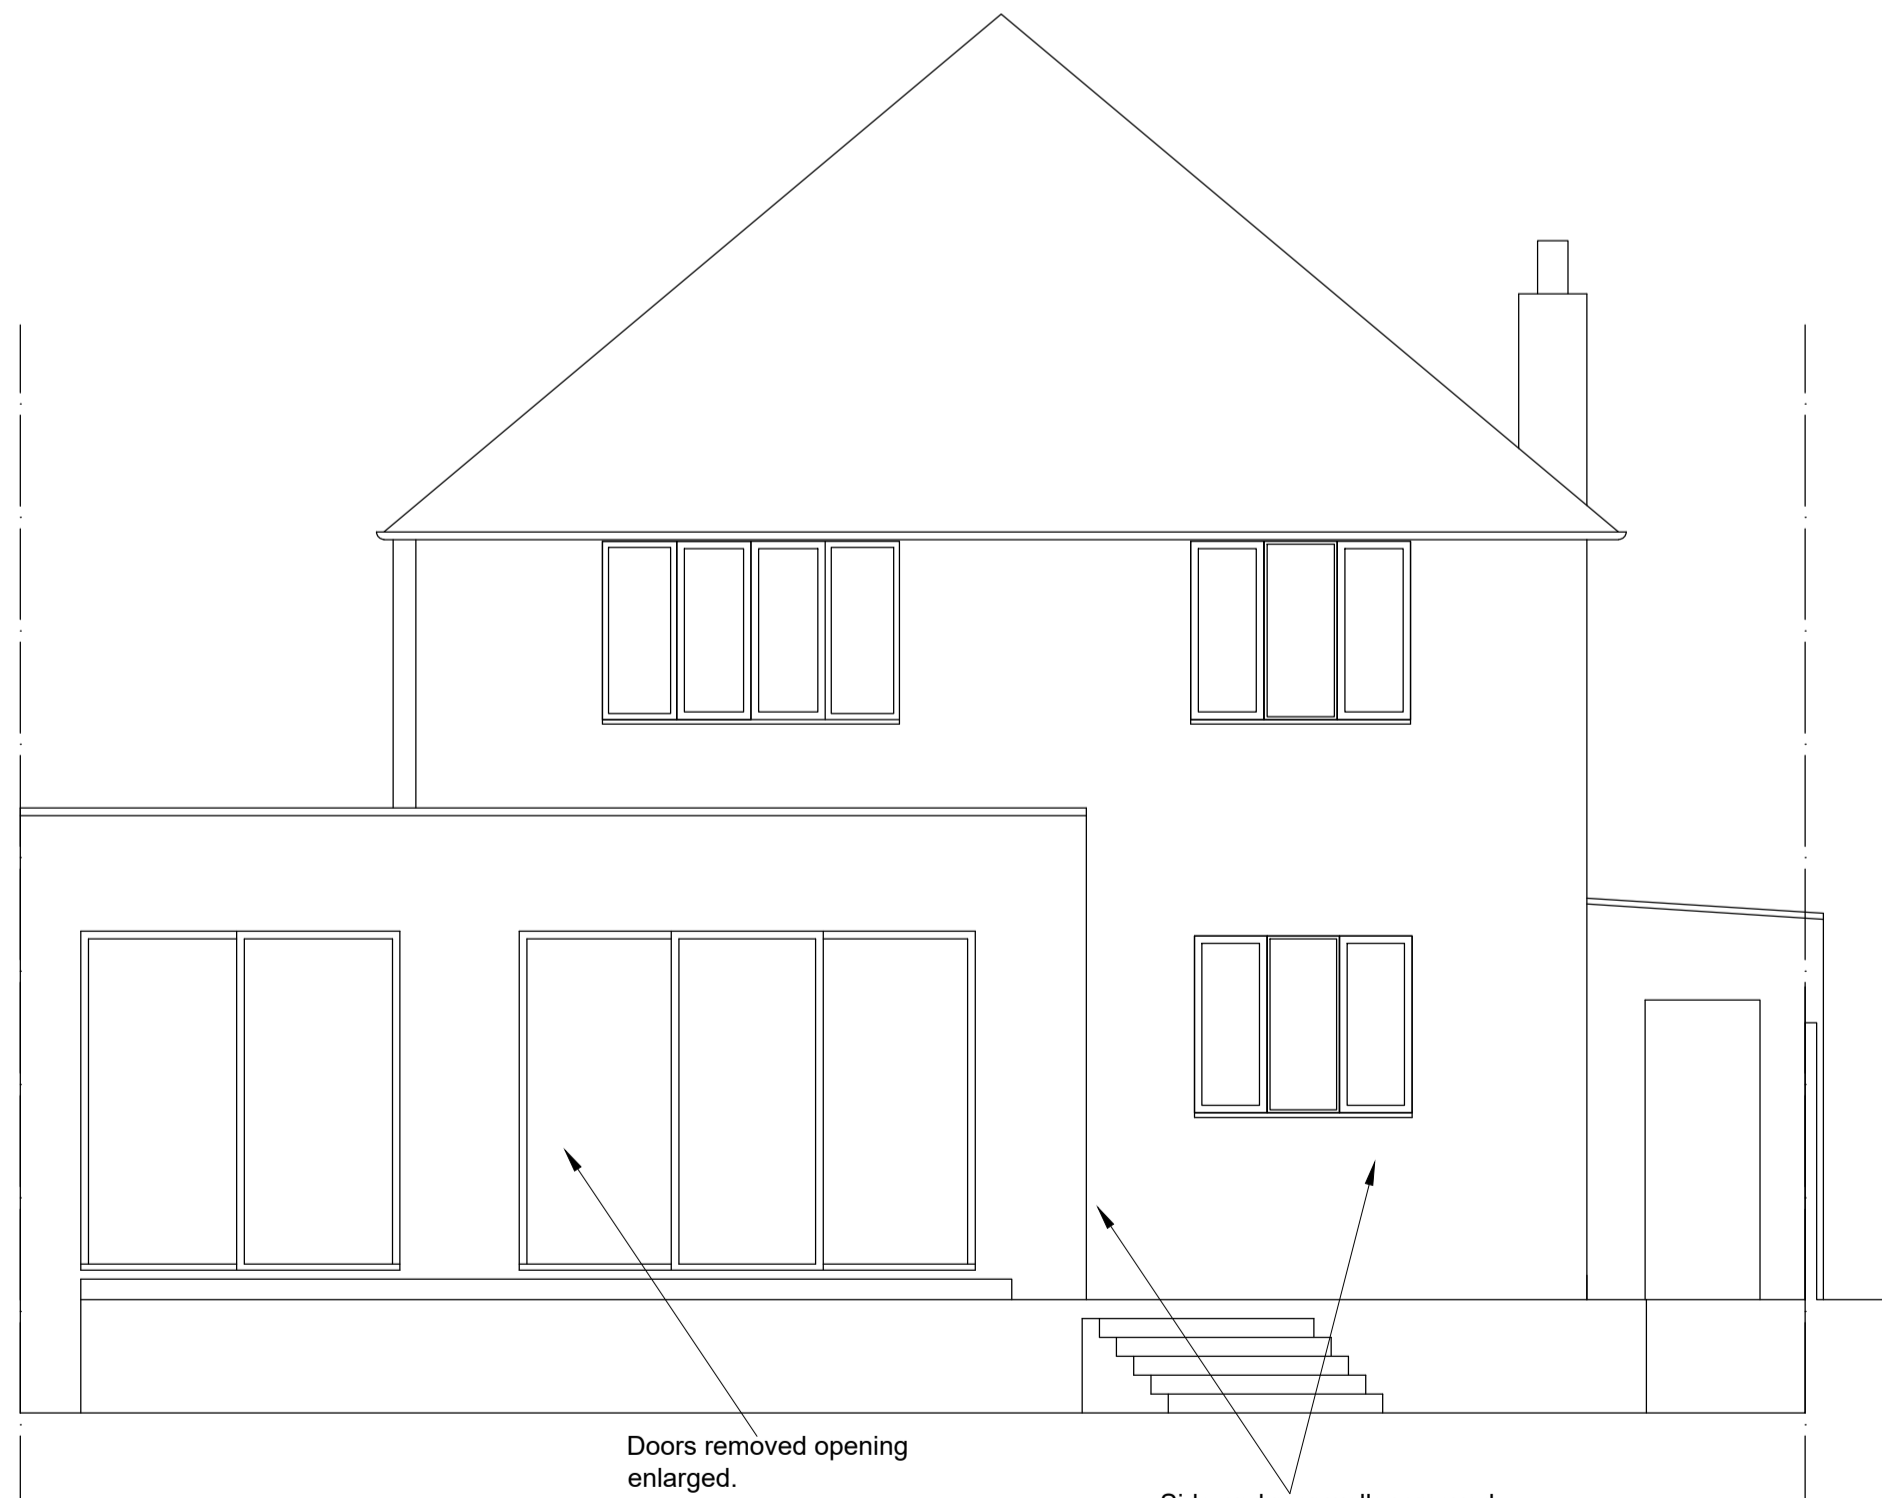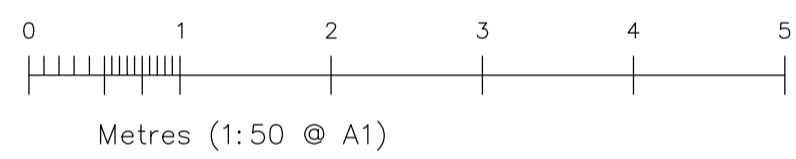

Existing Rear Elevation

Doors removed opening enlarged.

Side and rear walls removed

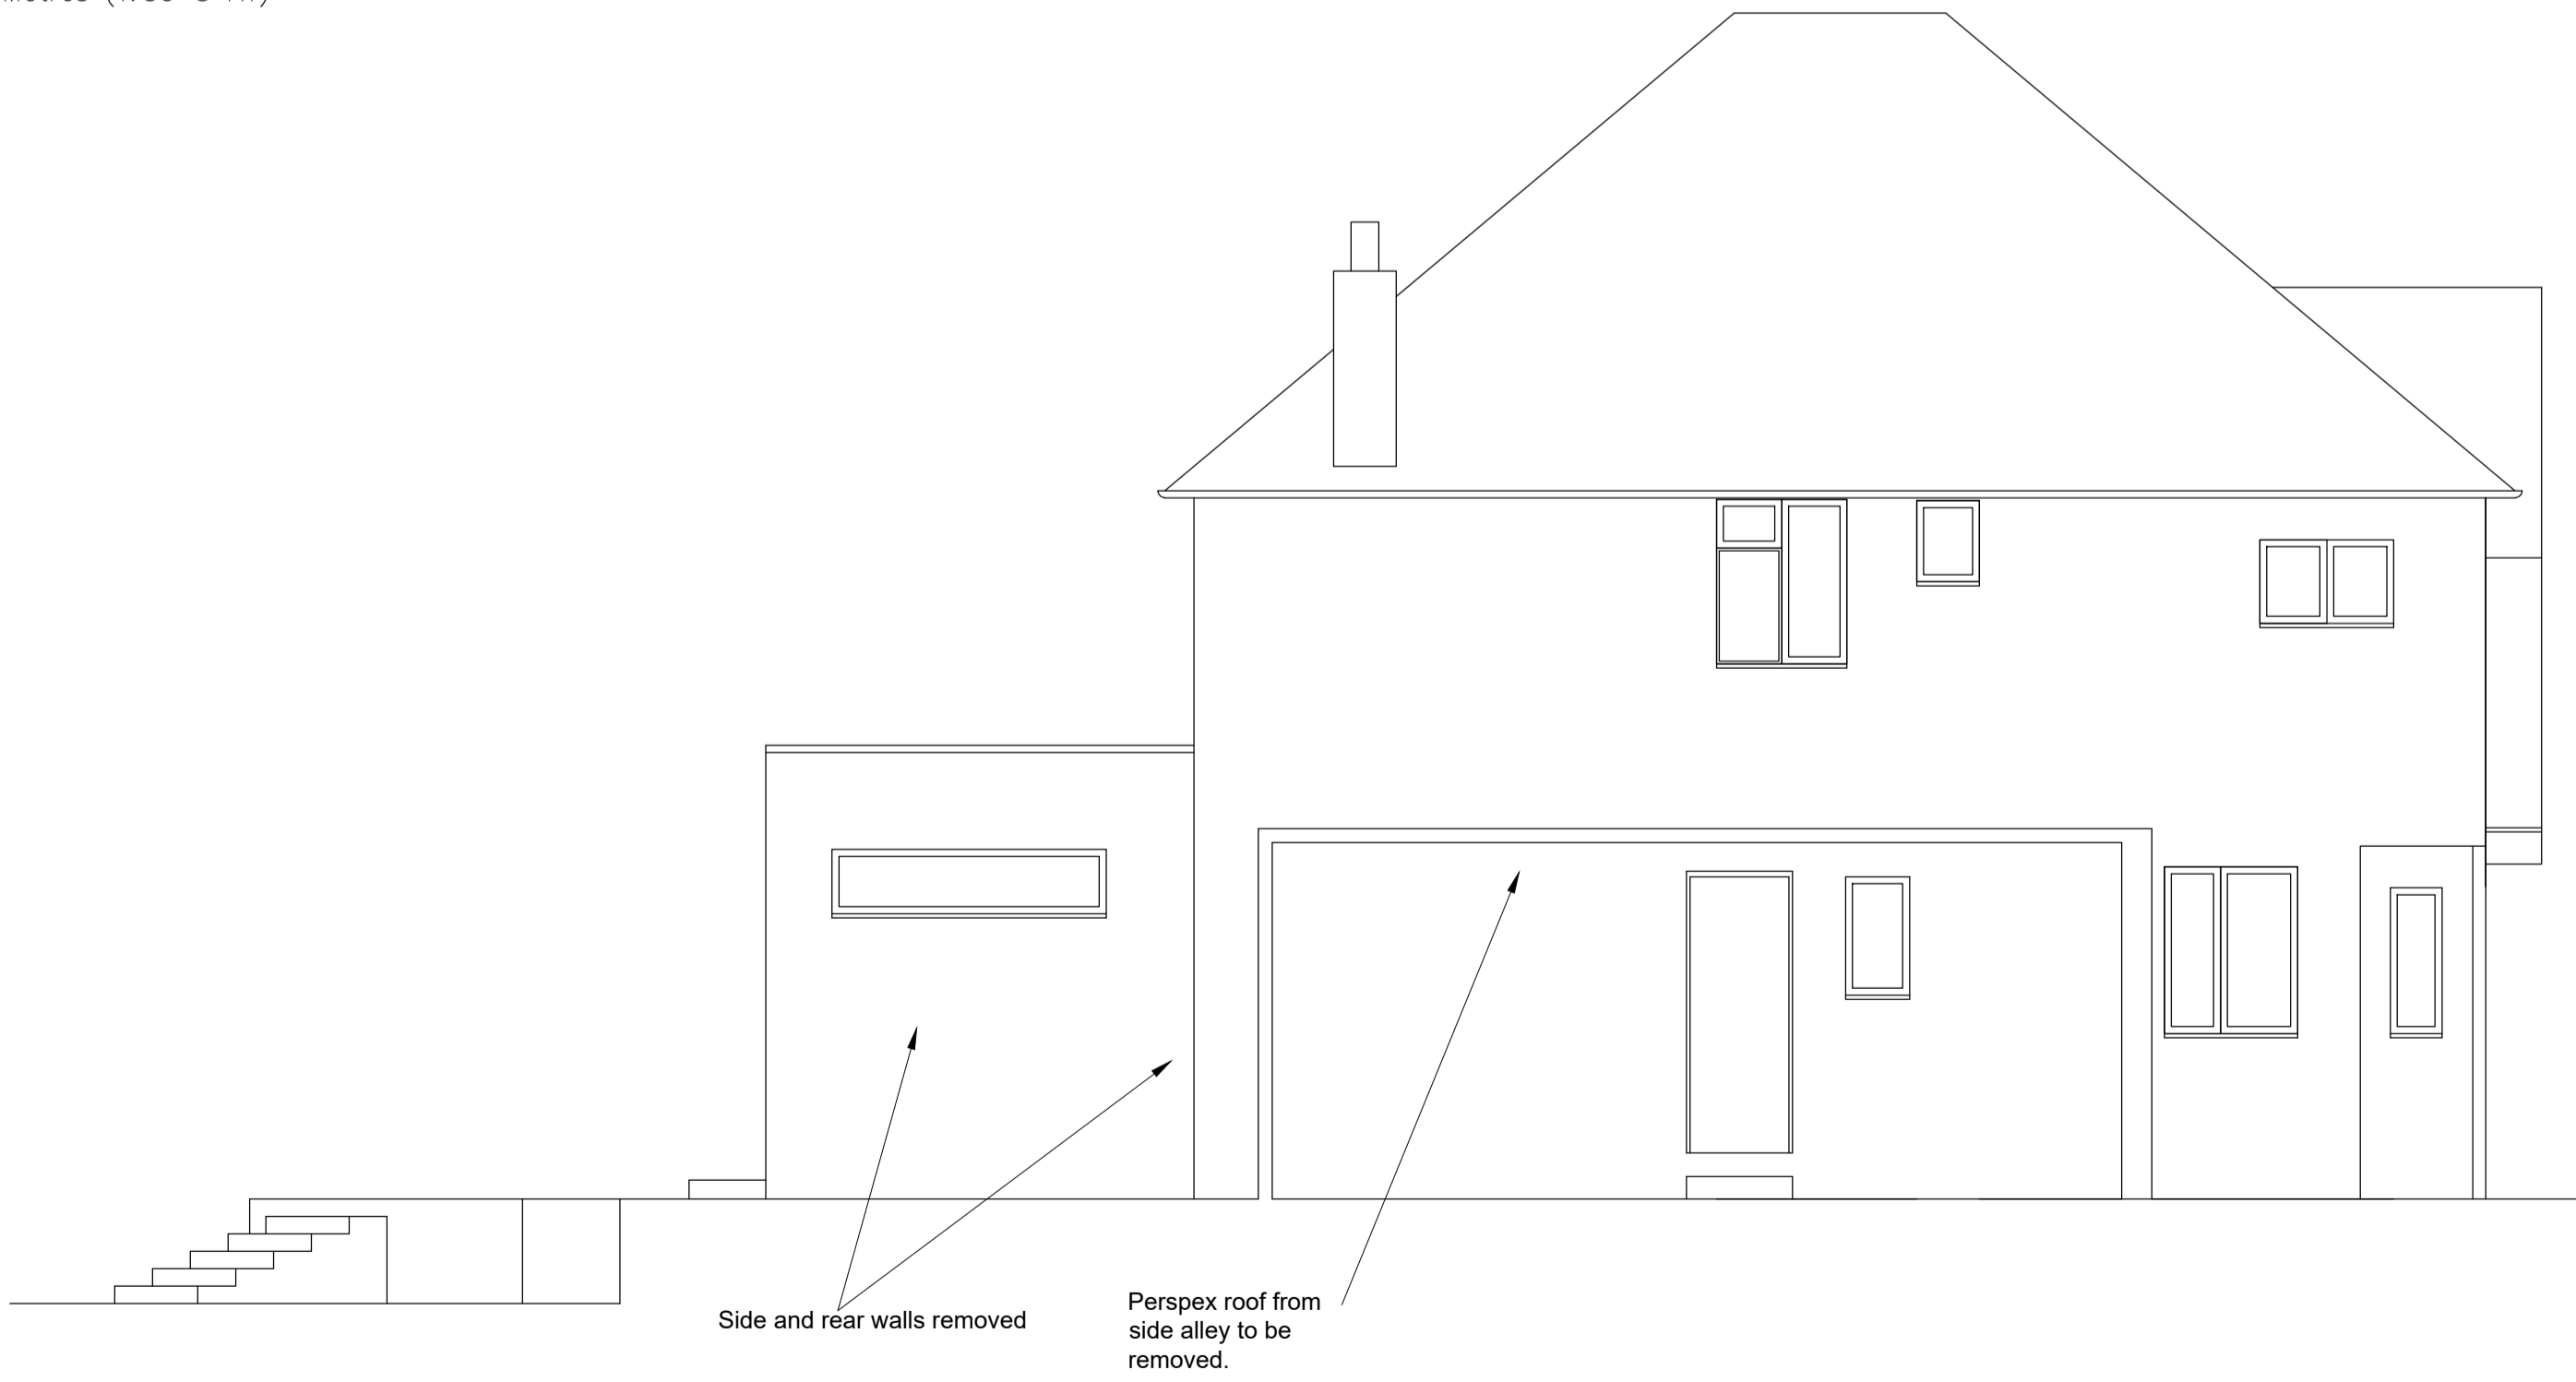

Existing Side Elevation

Side and rear walls removed

Perspex roof from side alley to be removed.

REV	DESCRIPTION	DATE
MERVYN BROWN ASSOCIATES LTD Structural Engineers & Building Design Consultants Studio F180, Riverside Business Centre, Haldene Place, London SW18 4LQ Tel: 020 8875 9115 E-Mail: mba@mbassocltd.co.uk Website: mervynbrownassociates.co.uk		
Client		
Site Location 79 Pine Hill Epsom		
Title Existing Elevations		
Scale 1:50 @ A1		
Date July 2021		
Drawing No. 2126/ 02		