


Notes
Do not scale from drawing unless for planning purposes.
All dimensions to be checked on site.
All levels to be checked on site.
All setting out must be checked on site.
This drawing is copyright WhitemanDesign.
This drawing must not be used onsite unless 'Issued for Construction'.

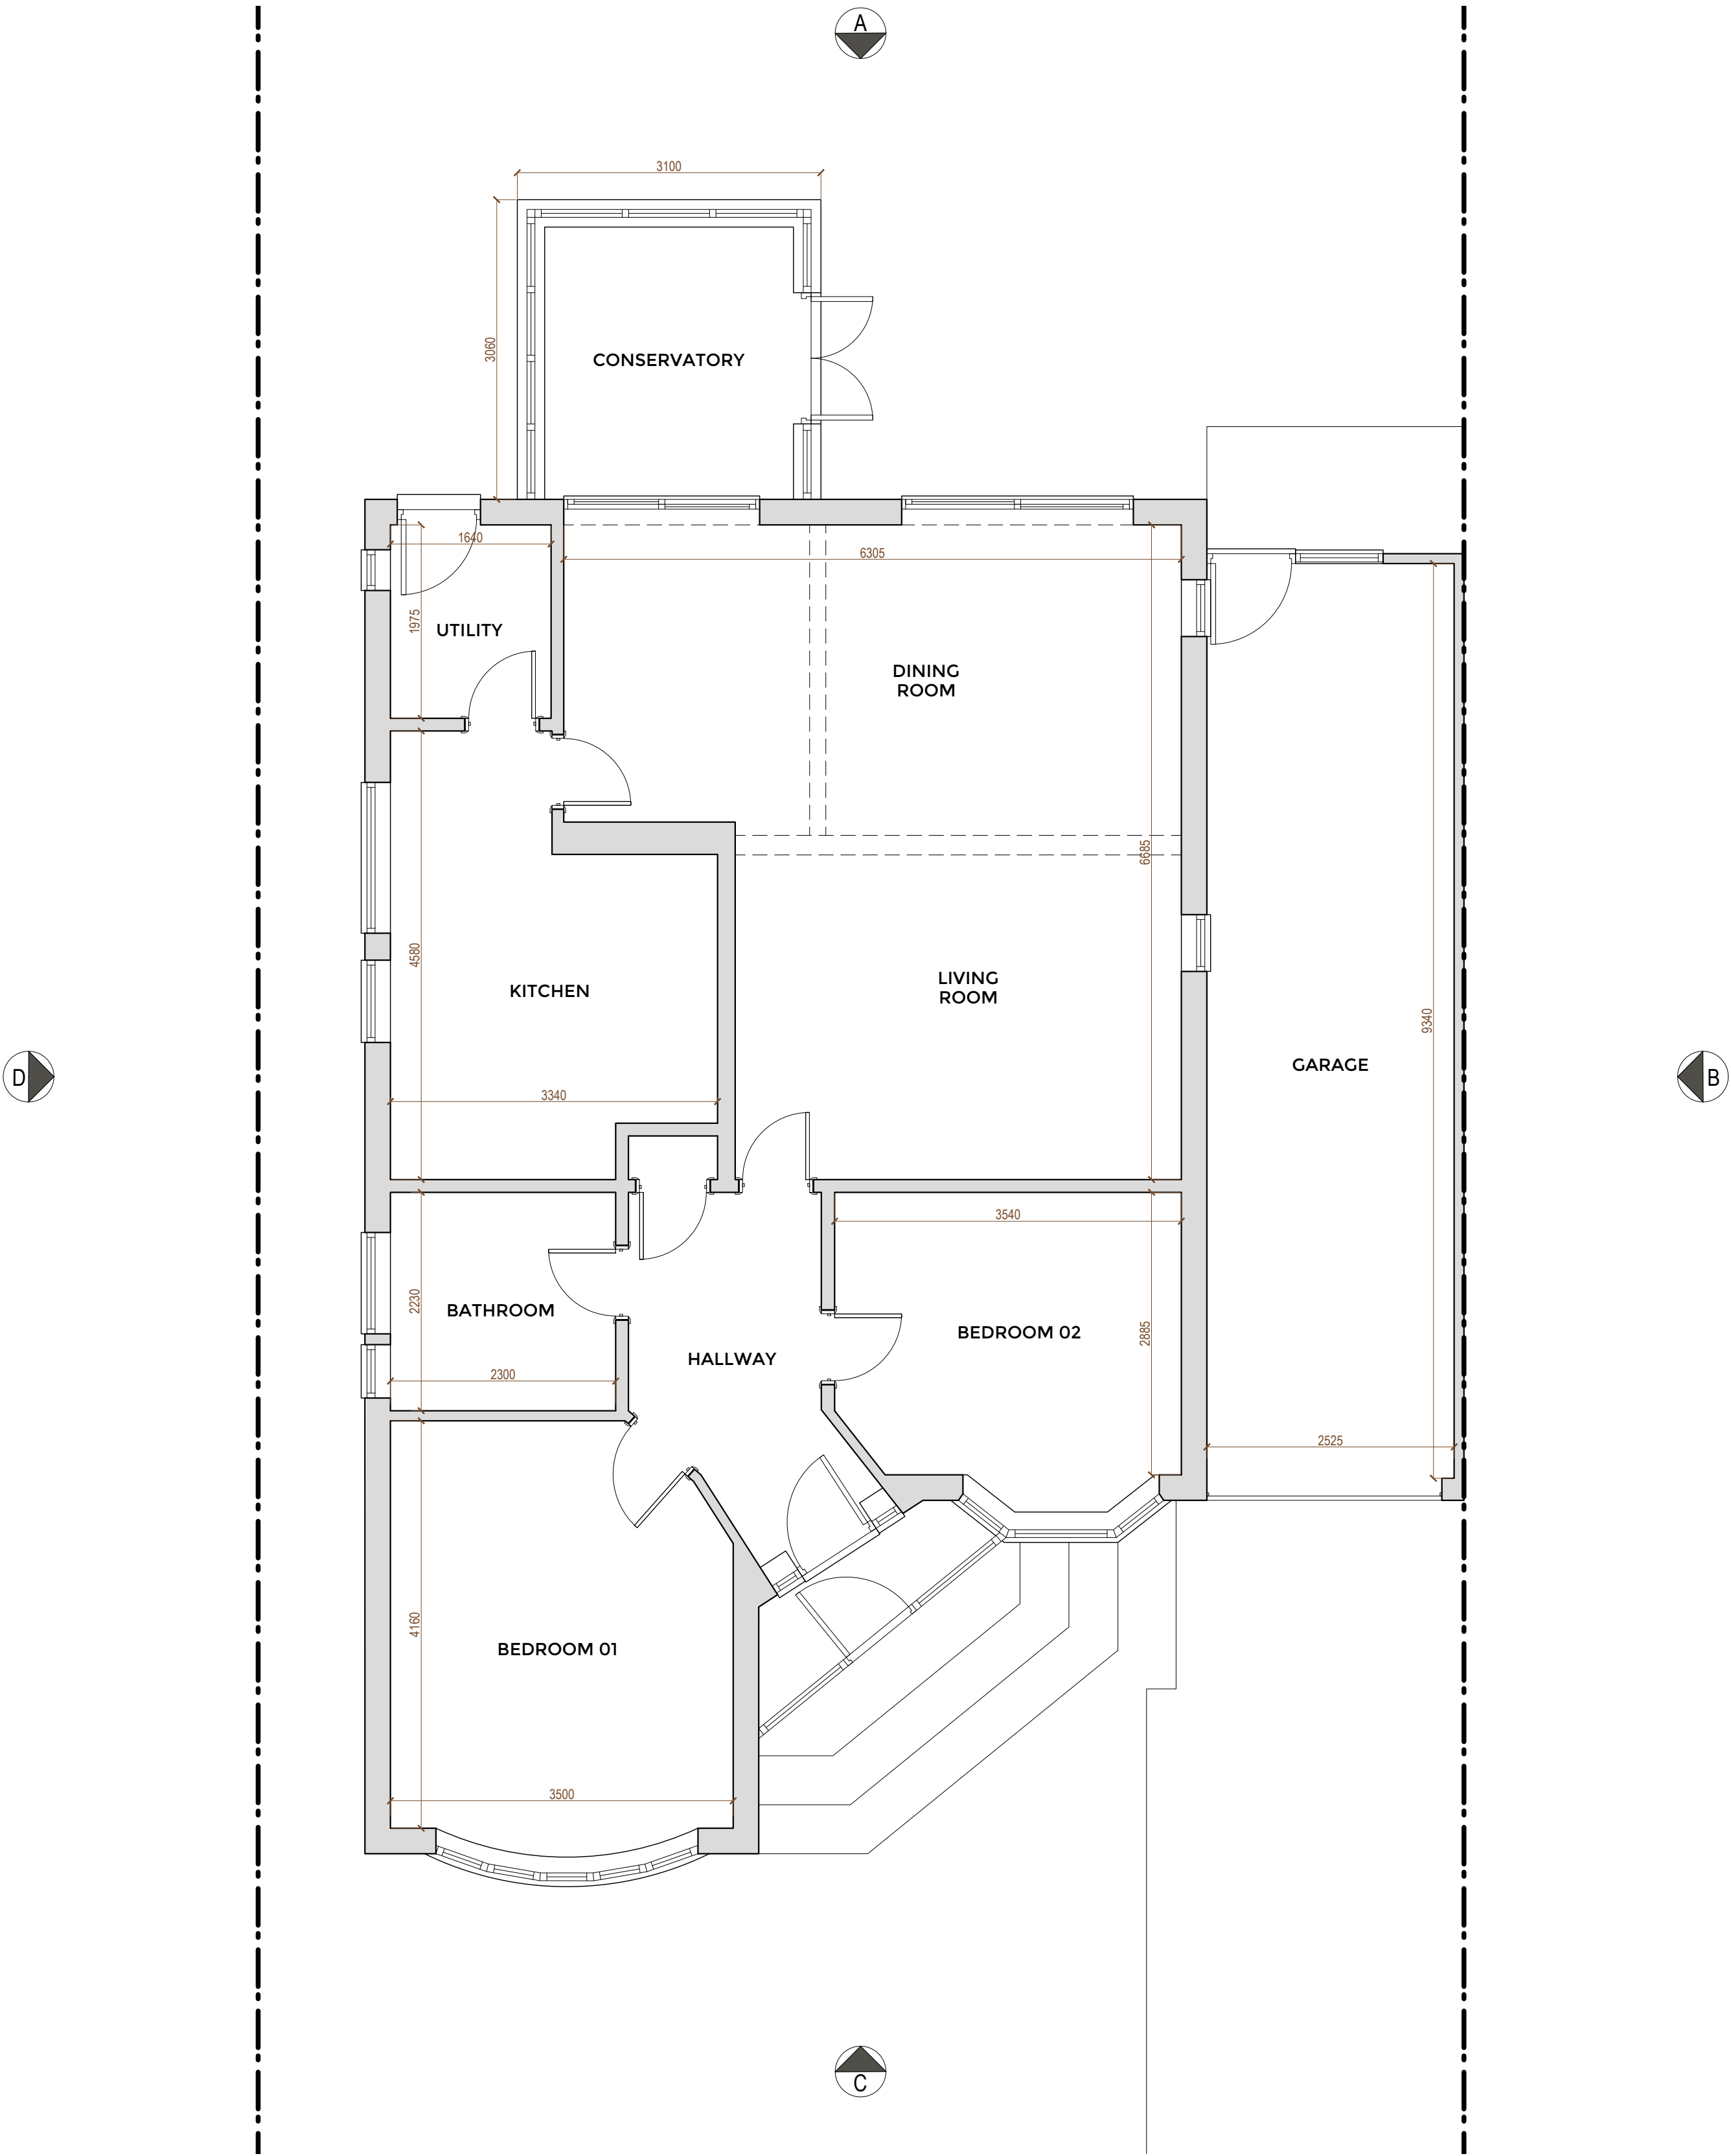

Rev	Date	Description
0	1	2
3	4	5M

Project
23 Preston Drive, Ewell

Client
NINETEEN THIRTY TWO LIMITED

Date
26/03/21

Scale
1 : 100 at A3
1 : 50 at A1

Drawing Title
Existing Ground Floor Plan


Drawn	Checked	Approved
-------	---------	----------

Drawing Status
For Information

Project	View	Drawing No.	Rev
17352	P	010	-

7C West Street
Ewell, KT17 1UZ
Telephone
+44 (0)7792337613

lee@whitemanarchitects.com
www.whitemanarchitects.com

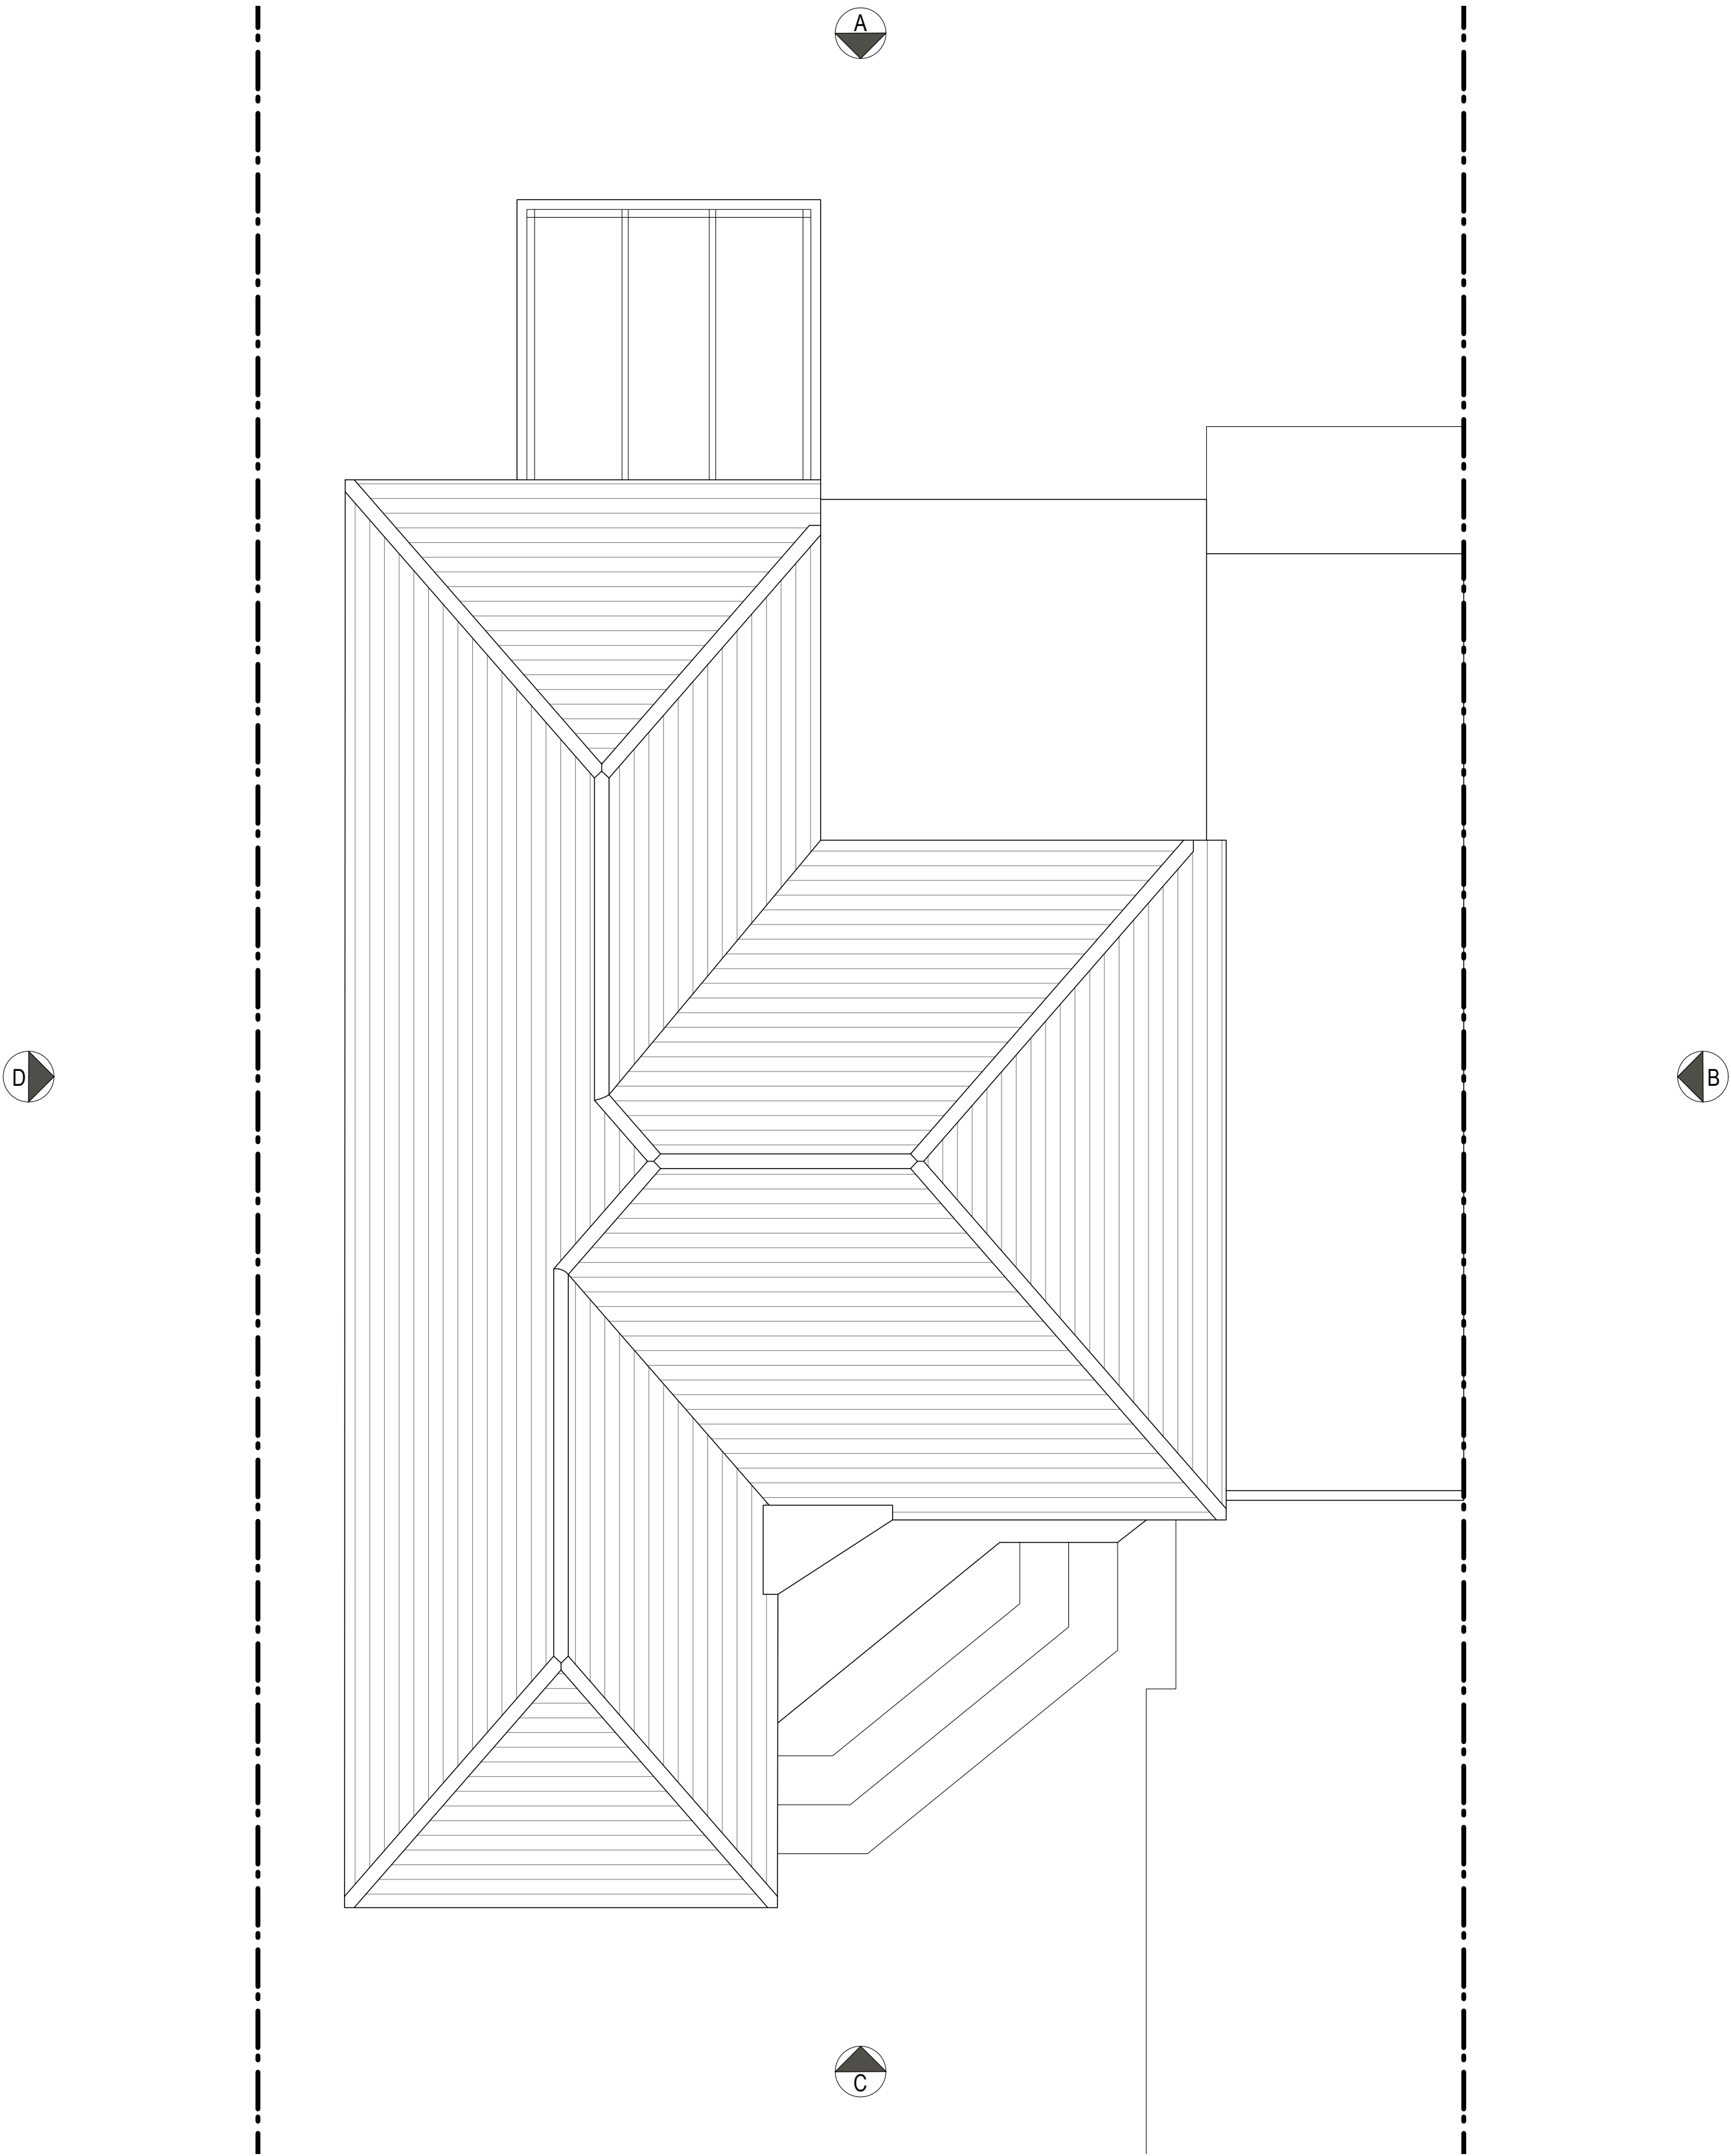

Notes
Do not scale from drawing unless for planning purposes.
All dimensions to be checked on site.
All levels to be checked on site.
All setting out must be checked on site.
This drawing is copyright WhitemanDesign.
This drawing must not be used onsite unless 'Issued for Construction'.

Rev	Date	Description
0	1	2
3	4	5M

Project 23 Preston Drive, Ewell	
Client NINETEEN THIRTY TWO LIMITED	
Date 26/03/21	Scale 1 : 100 at A3 1 : 50 at A1

Drawing Title Existing Roof Plan
--

Drawn	Checked	Approved
--------------	----------------	-----------------

Drawing Status For Information
--

Project	View	Drawing No.	Rev
17352	P	011	-

7C West Street
Ewell, KT17 1UZ
Telephone
+44 (0)7792337613


lee@whitemanarchitects.com
www.whitemanarchitects.com

WhitemanArchitects

Notes
Do not scale from drawing unless for planning purposes.
All dimensions to be checked on site.
All levels to be checked on site.
All setting out must be checked on site.
This drawing is copyright WhitemanDesign.
This drawing must not be used onsite unless 'Issued for Construction'.



EXISTING FRONT ELEVATION

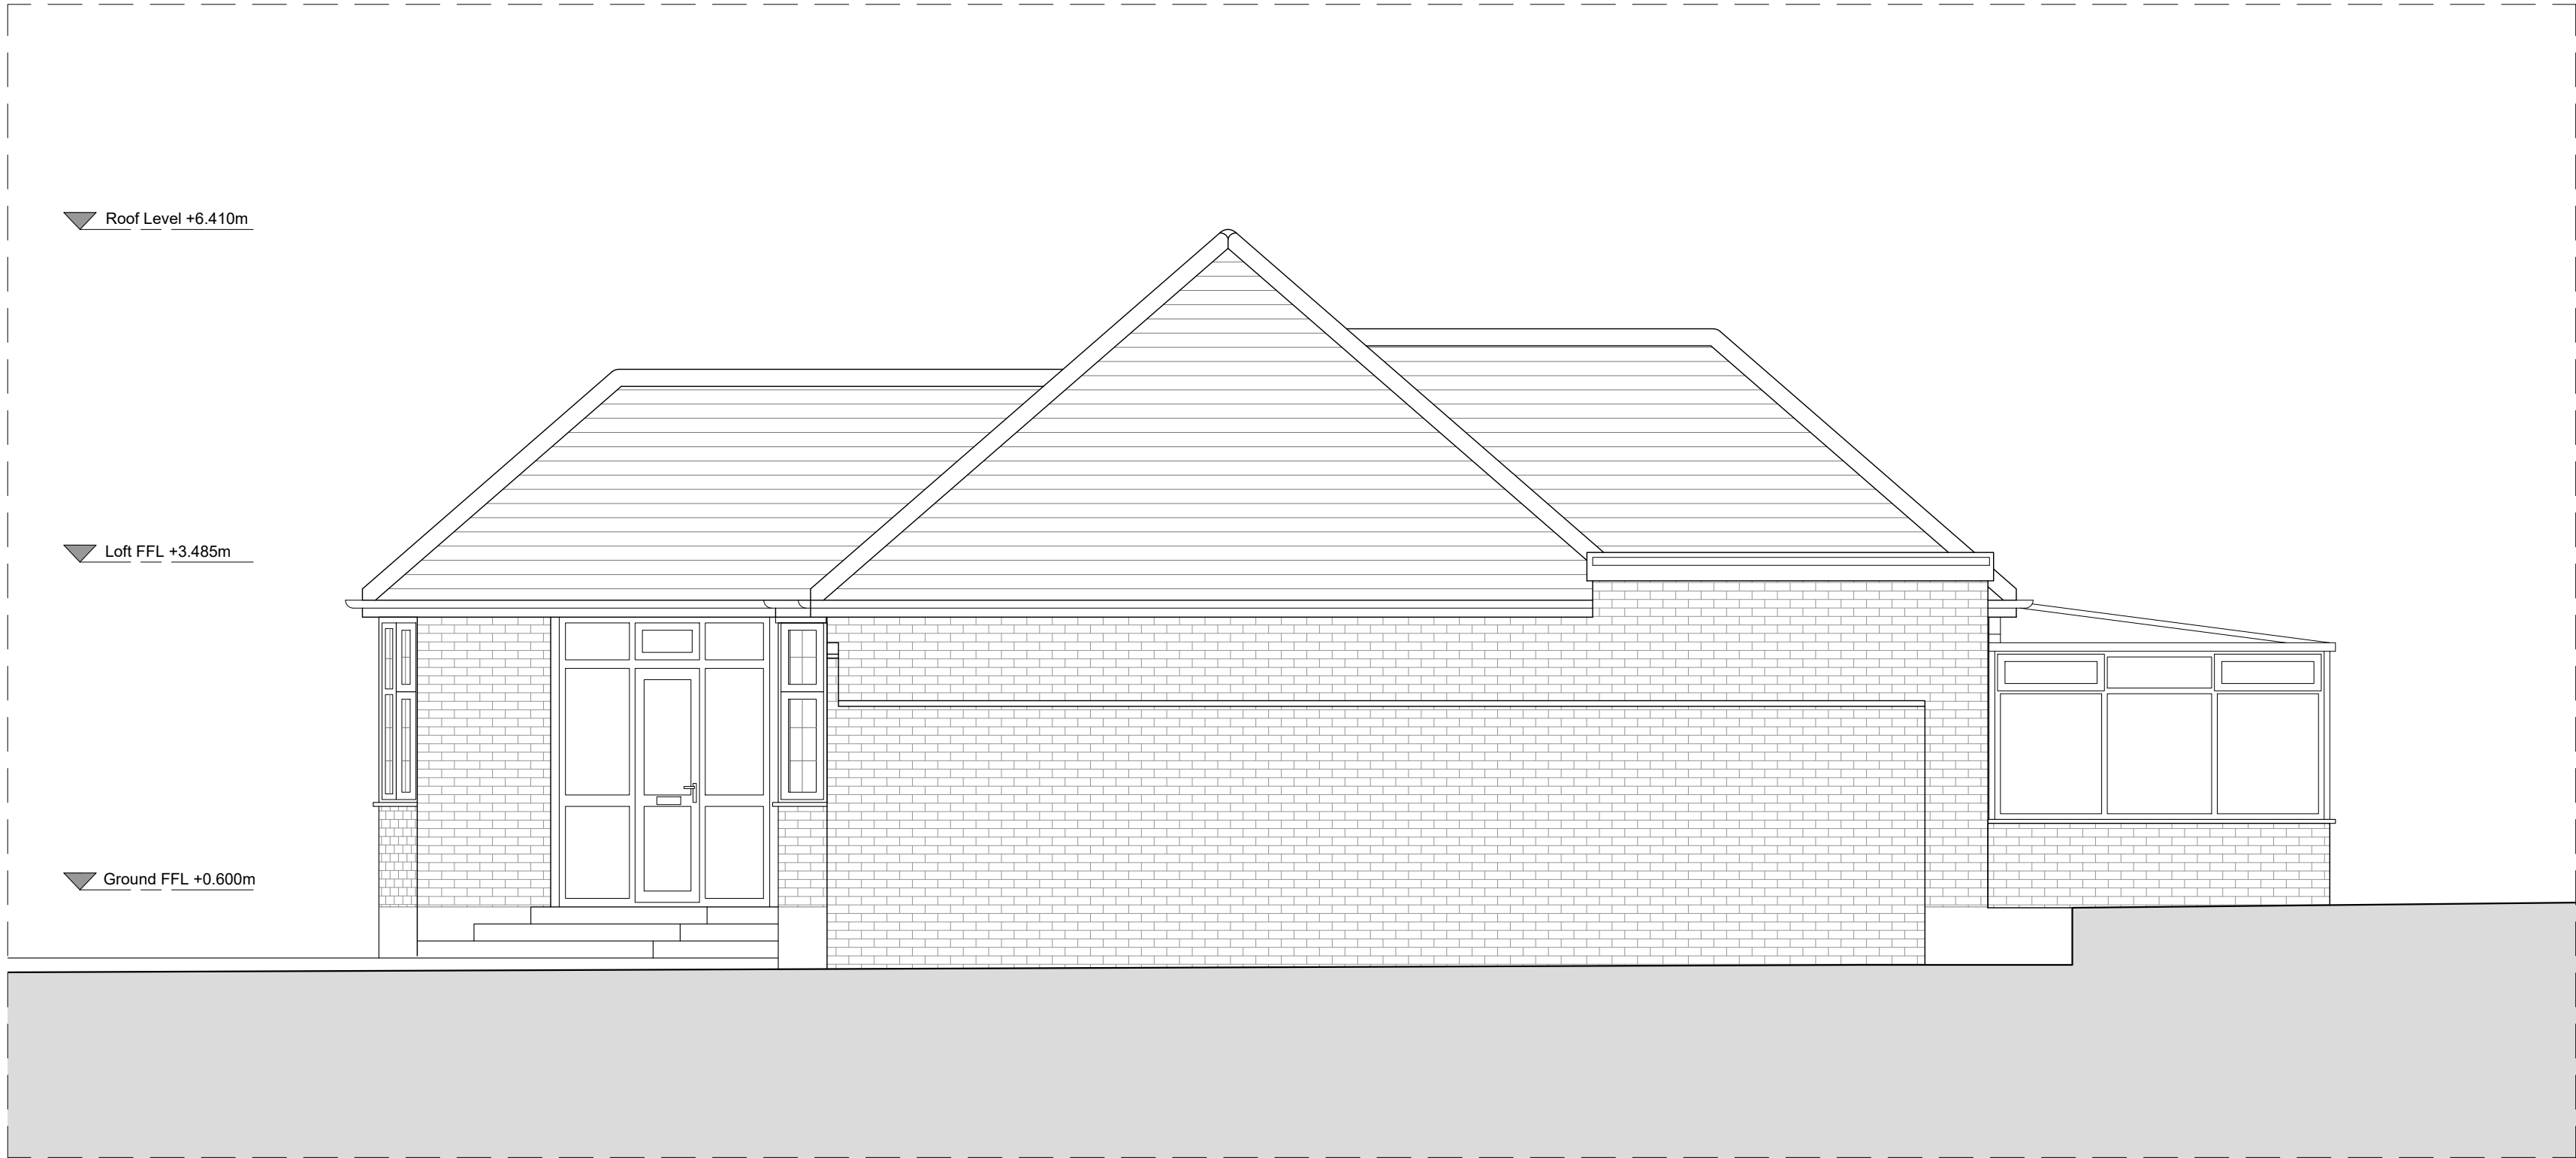

EXISTING SIDE ELEVATION

Rev	Date	Description
0	1	2
3	4	5M

Project		
23 Preston Drive, Ewell		
Client		
NINETEEN THIRTY TWO LIMITED		
Date		Scale
26/03/21		1 : 100 at A3
		1 : 50 at A1

Drawing Title		
Existing Elevations		

Drawn	Checked	Approved
-------	---------	----------

Drawing Status			
For Information			

Project	View	Drawing No.	Rev
17352	P	012	-

7C West Street
Ewell, KT17 1UZ
Telephone
+44 (0)7792337613

lee@whitemanarchitects.com
www.whitemanarchitects.com

WhitemanArchitects

Notes
Do not scale from drawing unless for planning purposes.
All dimensions to be checked on site.
All levels to be checked on site.
All setting out must be checked on site.
This drawing is copyright WhitemanDesign.
This drawing must not be used onsite unless 'Issued for Construction'.



EXISTING REAR ELEVATION



EXISTING SIDE ELEVATION 02

Rev	Date	Description
<div><div></div><div>012345M</div></div>		

Project 23 Preston Drive, Ewell		
Client NINETEEN THIRTY TWO LIMITED		
Date 26/03/21	Scale 1 : 100 at A3 1 : 50 at A1	

Drawing Title Existing Elevations		
---	--	--

Drawn	Checked	Approved
--------------	----------------	-----------------

Drawing Status For Information			
--	--	--	--

Project	View	Drawing No.	Rev
17352	P	013	-

7C West Street
Ewell, KT17 1UZ
Telephone
+44 (0)7792337613

lee@whitemanarchitects.com
www.whitemanarchitects.com

WhitemanArchitects