
Drawing No. Rev. 1938-52

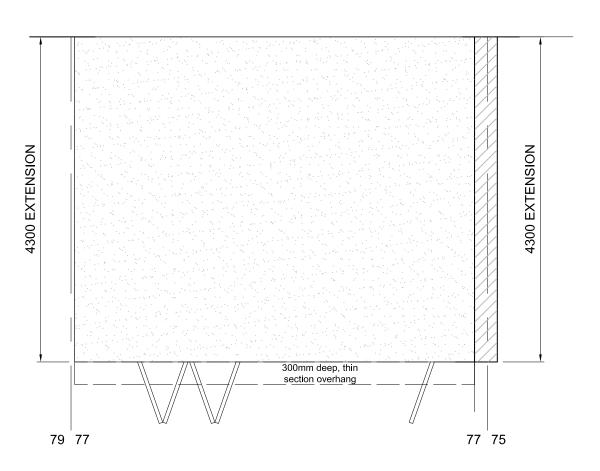

PROPOSED ROOF PLAN

77 VALE ROAD, WORCESTER PARK Project:

Client:

Title:

STUART and MICHELLE DENSLOW

PROPOSED ROOF PLAN & BLOCK PLAN

Date: 5/11/20 Scale: 1:50@A3 Drawn: DW TBA Chkd:

spacegain+
consulting engineers

T: 07714 239 238 E: bbp@bellbuttrum.co.uk