



PROPOSED REAR ELEVATION

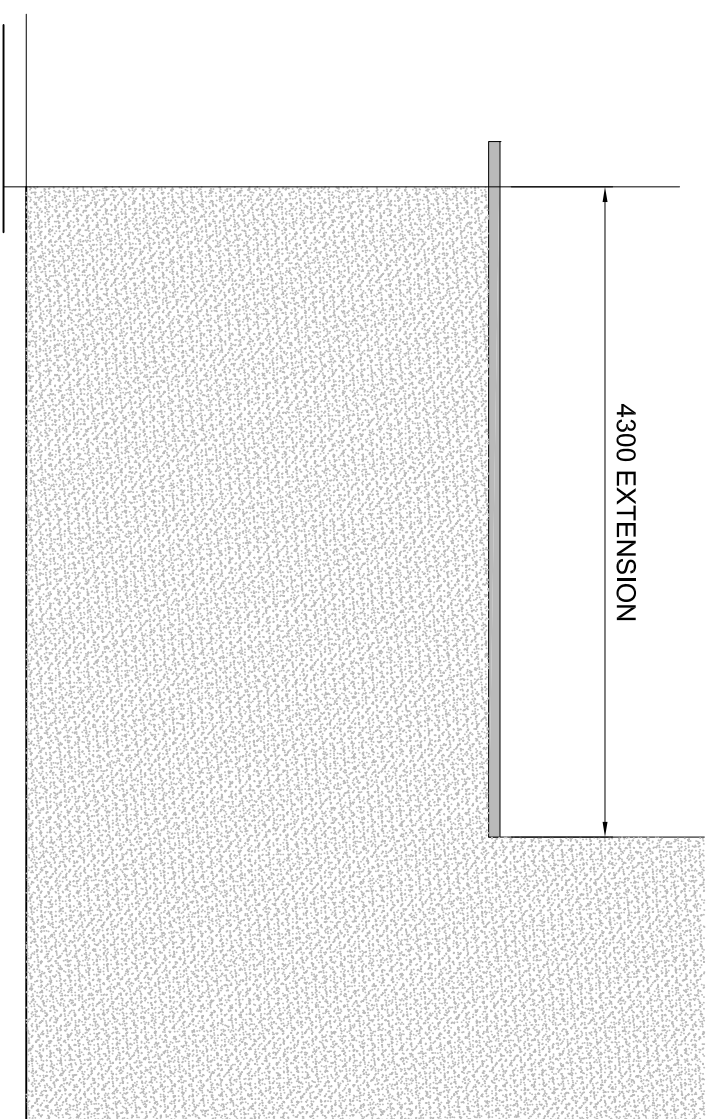


PROPOSED (part) SIDE ELEVATION - FROM NO. 75 SIDE

ALL EXTERNAL WALLS TO BE WHITE PAINTED RENDER TO MATCH EXISTING WITH PRECAST CONCRETE COPING STONES ON TOP OF PARAPET. WHITE UPVC OR POWDER-COATED ALUMINIUM SLIDING FOLDING DOORS AND WINDOWS

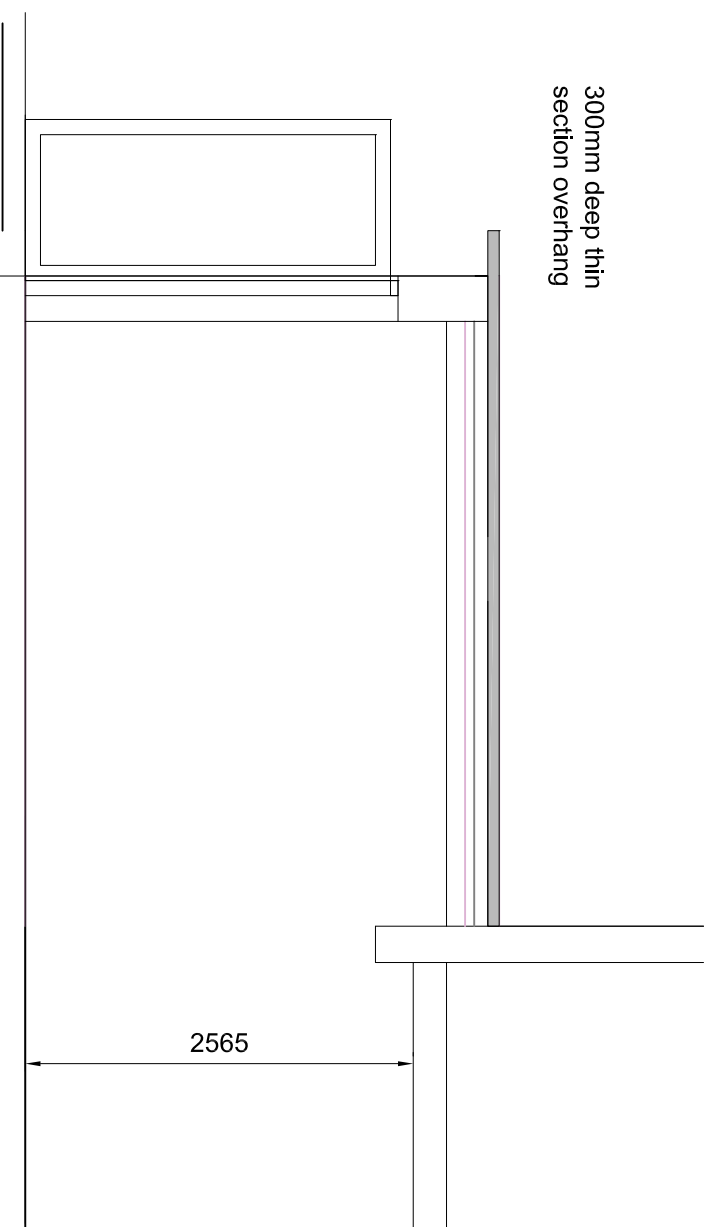

PROPOSED (part) FRONT/REAR SECTION

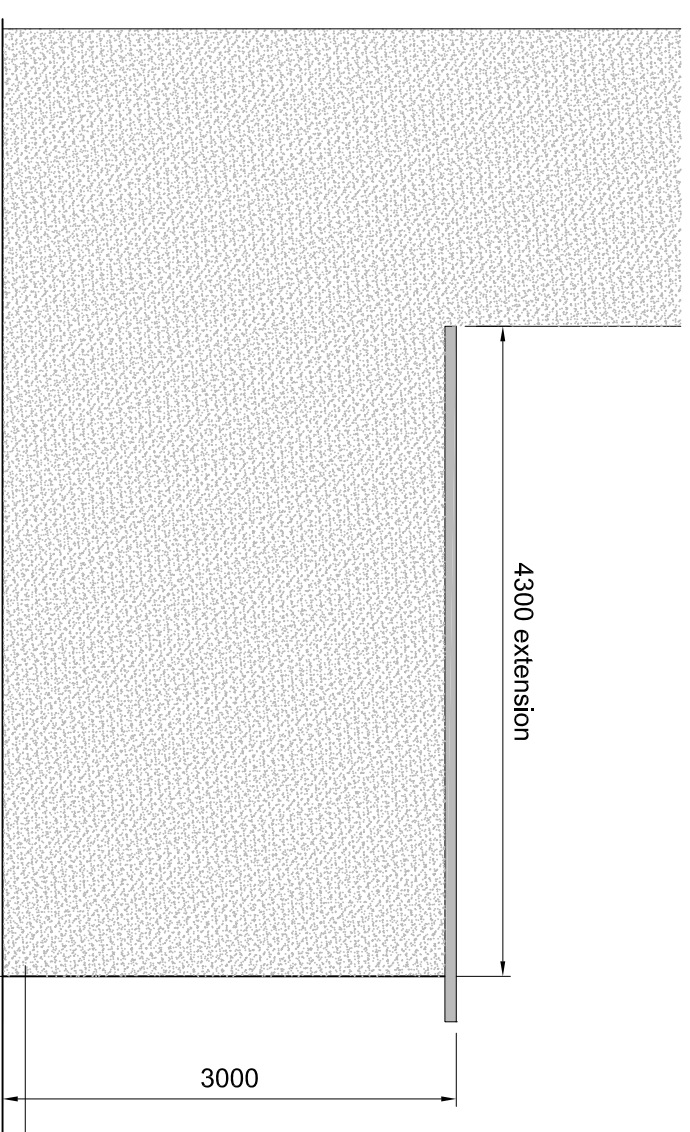

PROPOSED (part) SIDE ELEVATION - FROM NO. 79 SIDE

Project: 77 VALE ROAD, WORCESTER PARK, KT4 7EB
 Client: STUART & MICHELLE DENSLOW

Title: PROPOSED ELEVATIONS
 Drawing Status: PLANNING

Date: 5/1/20
 Scale: 1:50@A3
 Drawn: DW
 Chkd: TBA

Drawing No. 1938-53

Rev. A

spacegain+
 CONSULTING ENGINEERS
 T: 020-8652 7404 E: bjp@bellbuttrum.co.uk