


REV	ISSUE DATE	COMMENT	BY
P1	14.09.2021	ISSUED FOR INFORMATION	RJB
P2	16.09.2021	ISSUED FOR INFORMATION	RJB
P3	23.09.2021	ISSUED FOR INFORMATION	RJB
P4	28.09.2021	ISSUED FOR INFORMATION	RJB
P5	12.10.2021	ISSUED FOR INFORMATION	RJB




PROPOSED FRONT ELEVATION
SCALE 1:50 AT A1

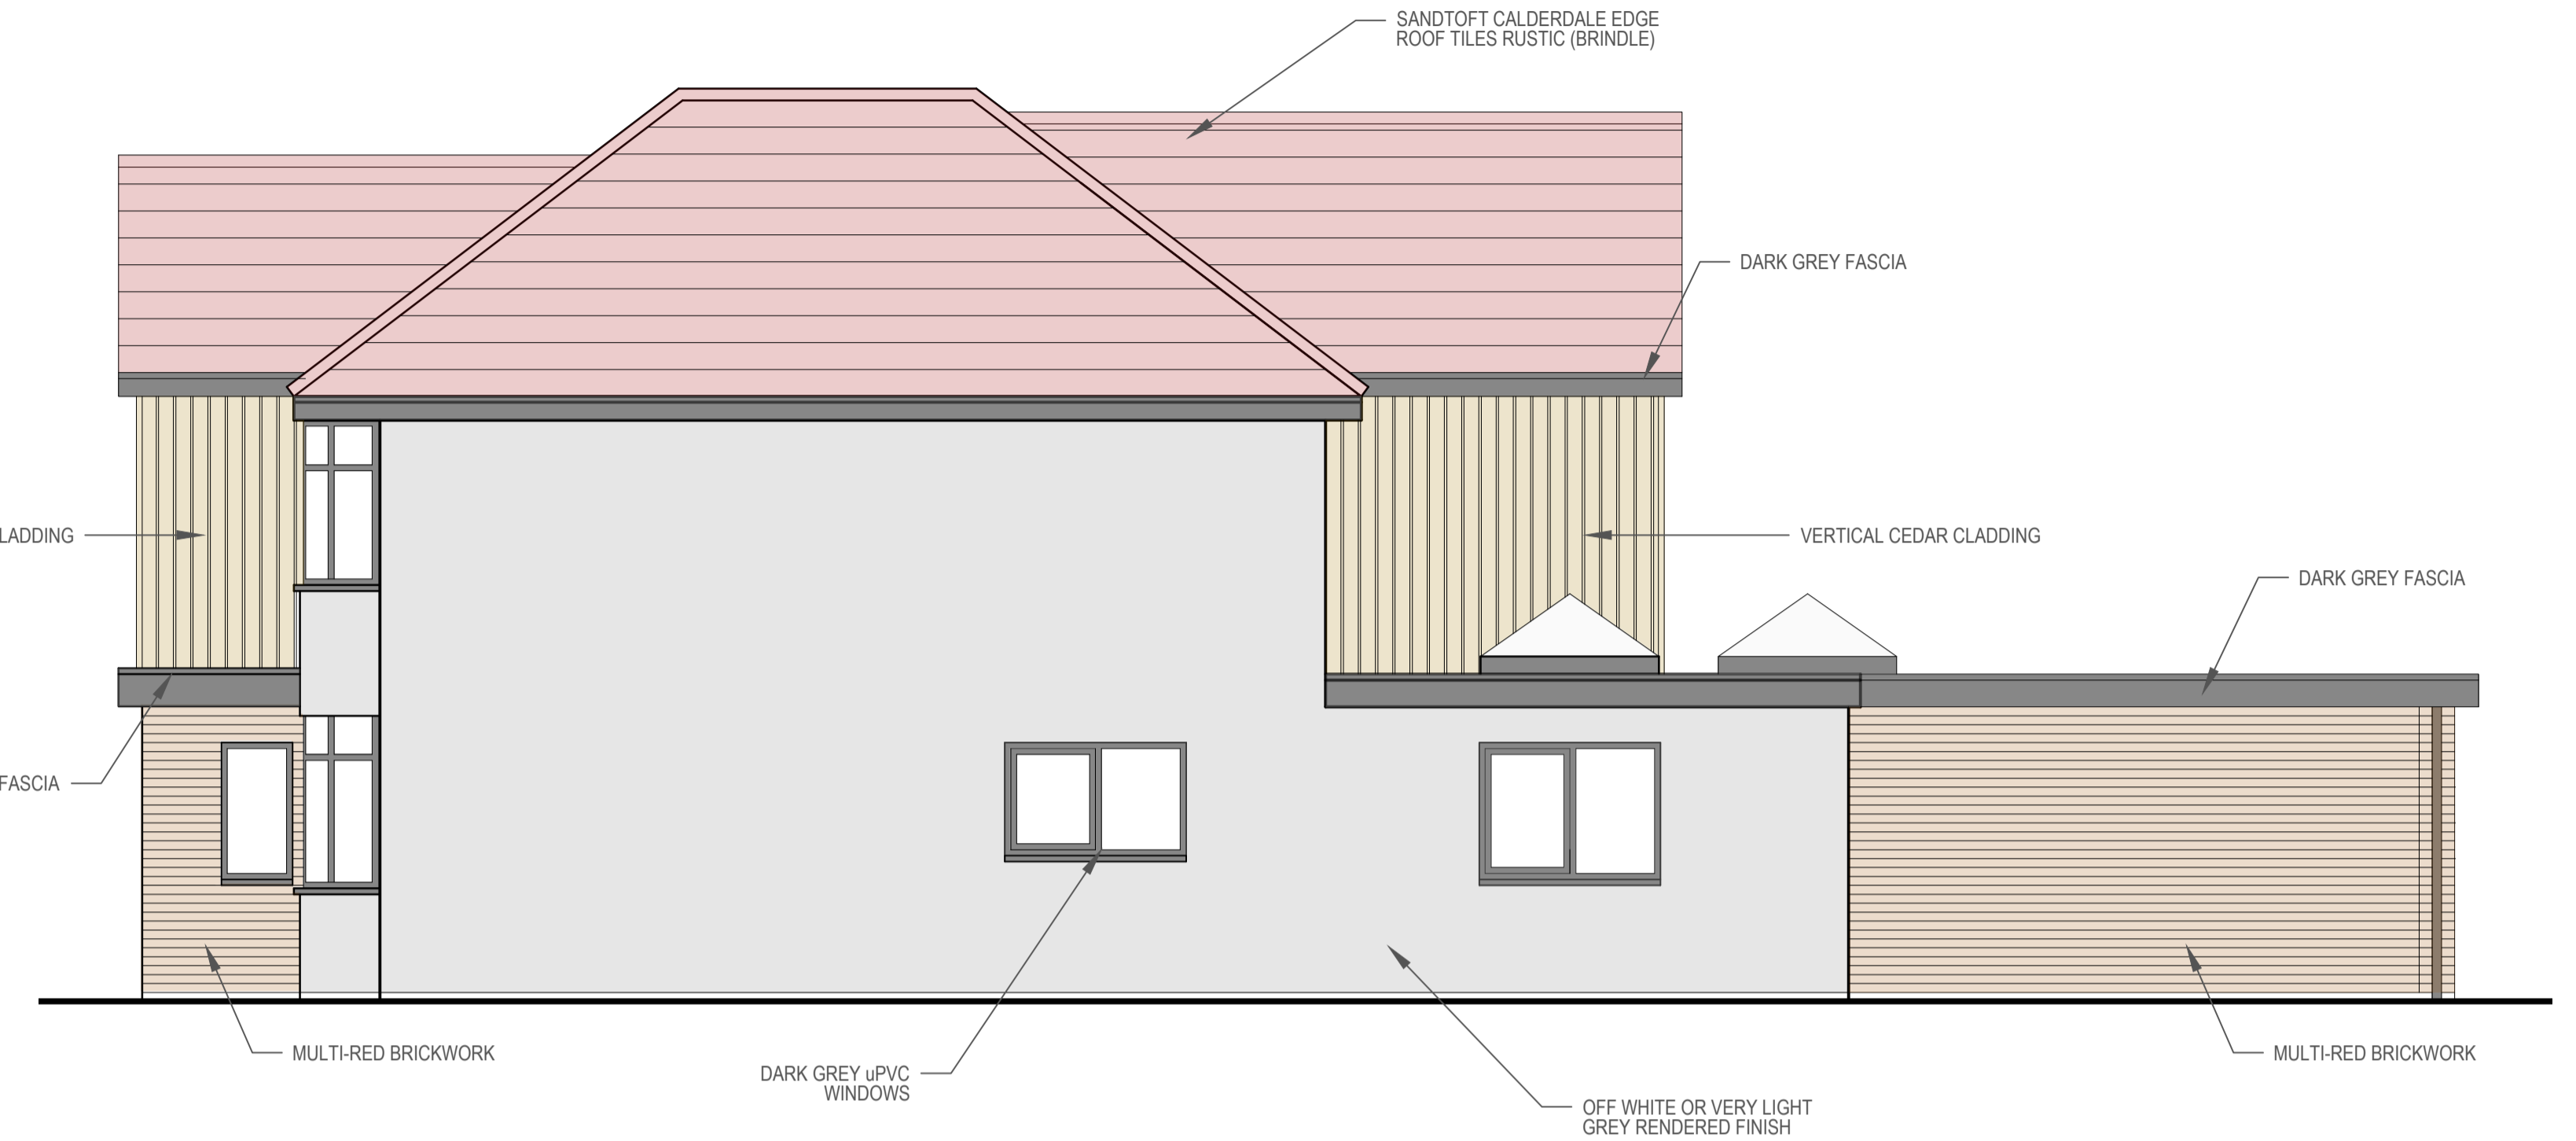

PROPOSED SIDE (WEST) ELEVATION
SCALE 1:50 AT A1



PROPOSED REAR ELEVATION
SCALE 1:50 AT A1

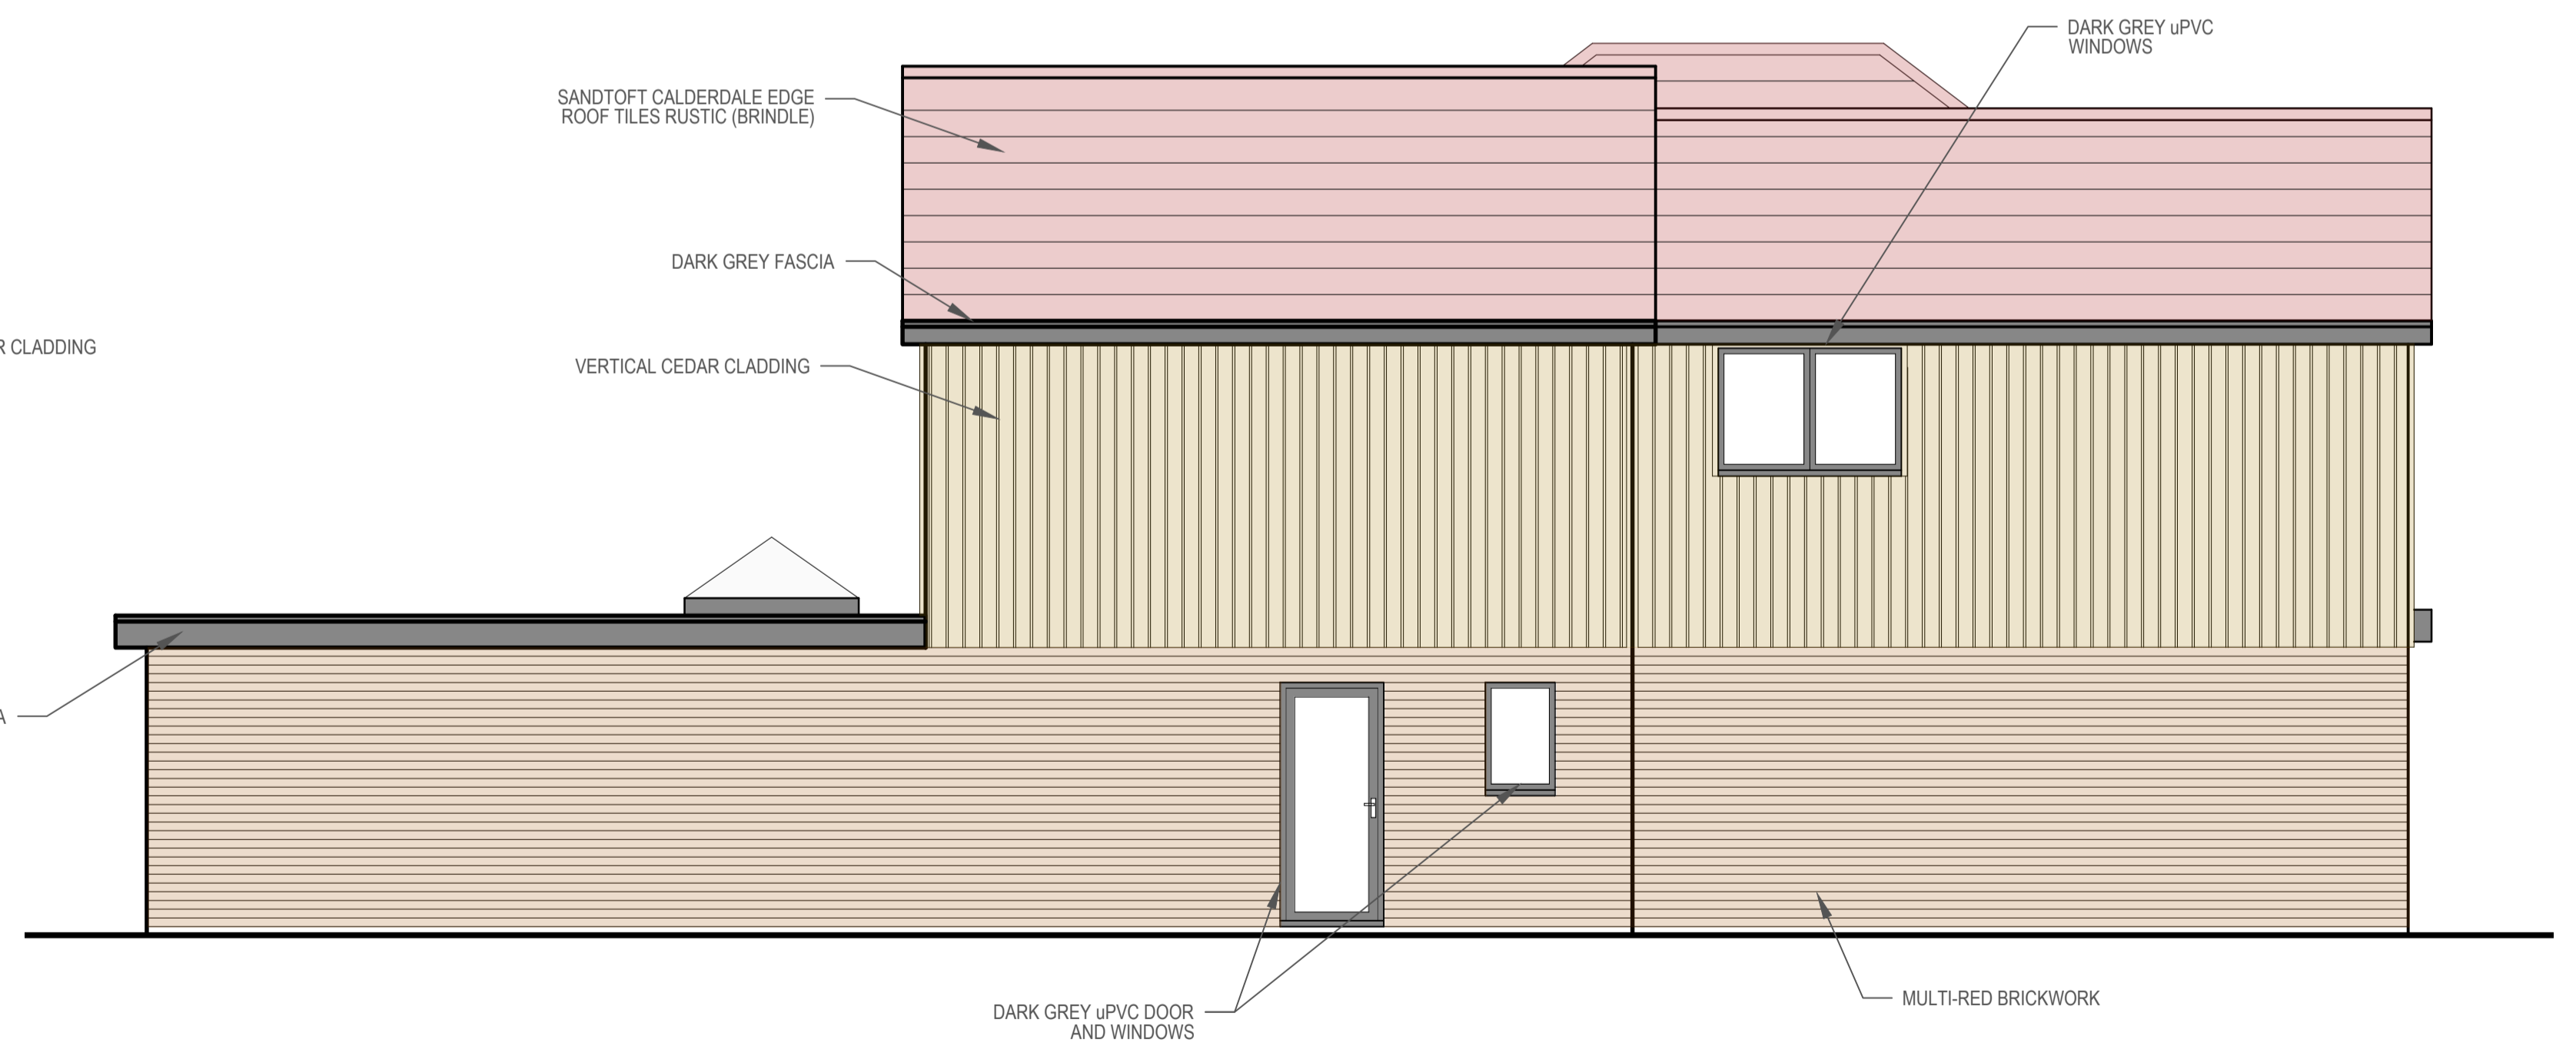

PROPOSED SIDE (EAST) ELEVATION
SCALE 1:50 AT A1

PROJECT 7 WHEATLEY DRIVE, KING'S LYNN, NORFOLK, PE30 3QQ.	CLIENT MR & MRS EASEY	DWG No. 2106007-04	REVISION P5
DRAWING PROPOSED ELEVATIONS		DISCIPLINE PLANNING	



- PLANNING
- BUILDING REGULATIONS
- STRUCTURAL ENGINEERING
- SCAFFOLD DESIGN & INSPECTION

In House Design
The Ashes, Elsing Road
Lyng, Norfolk, NR9 5RR.
w: www.in-house-design.co.uk
e: rob@in-house-design.co.uk
t: 01603 558240
In House Design is a trading name of
BEETENSON HOWARD LTD