


REV	ISSUE DATE	COMMENT	BY
P1	14.09.2021	ISSUED FOR INFORMATION	RJB




EXISTING FRONT ELEVATION
SCALE 1:50 AT A1

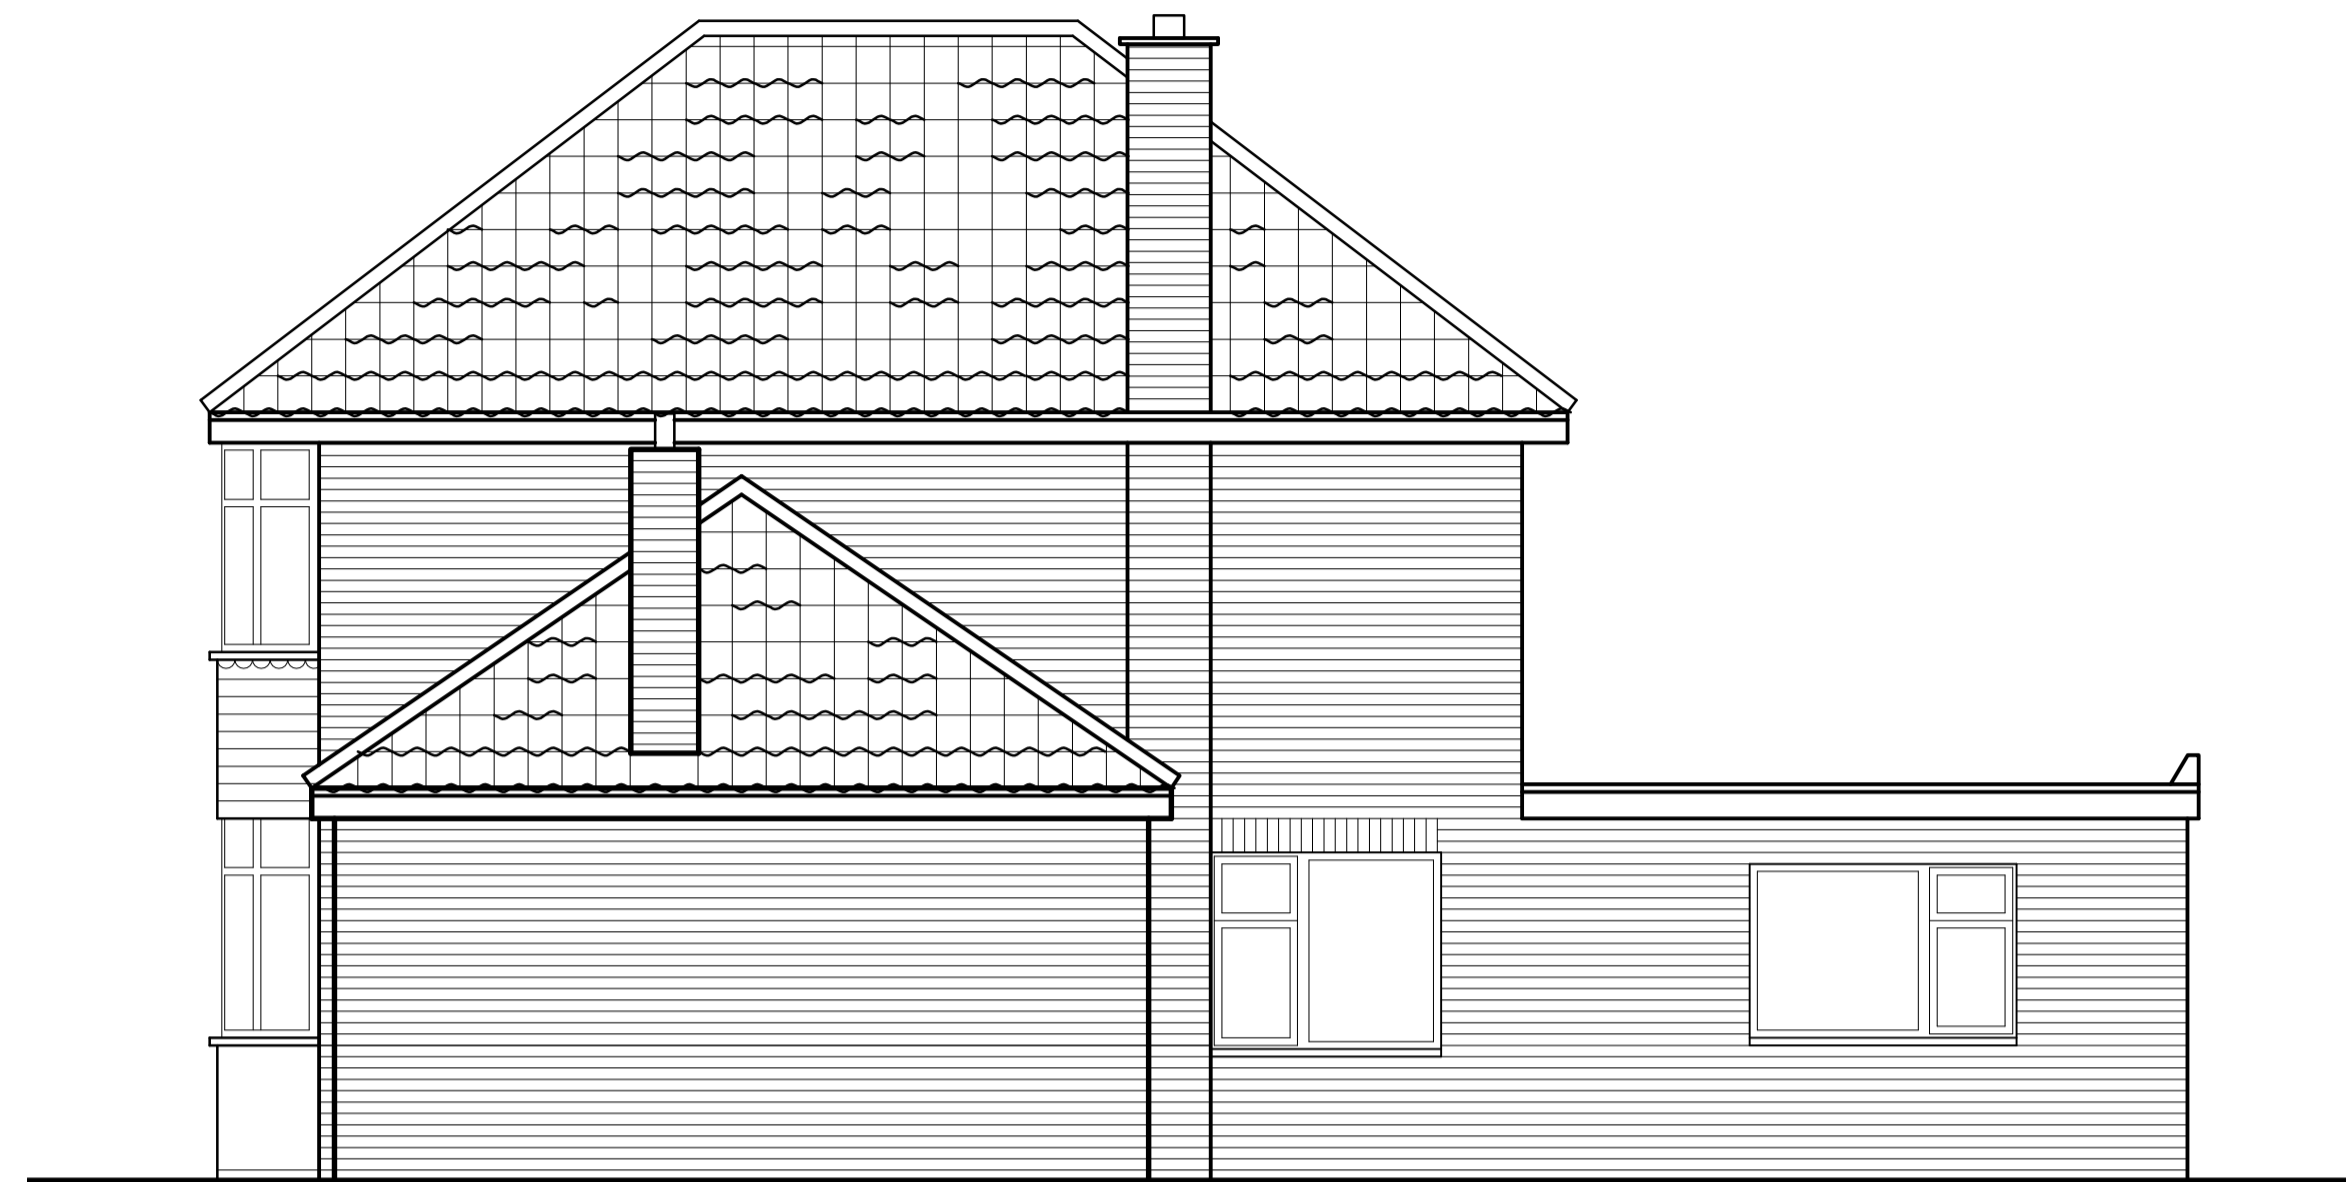

EXISTING SIDE (WEST) ELEVATION
SCALE 1:50 AT A1



EXISTING REAR ELEVATION
SCALE 1:50 AT A1

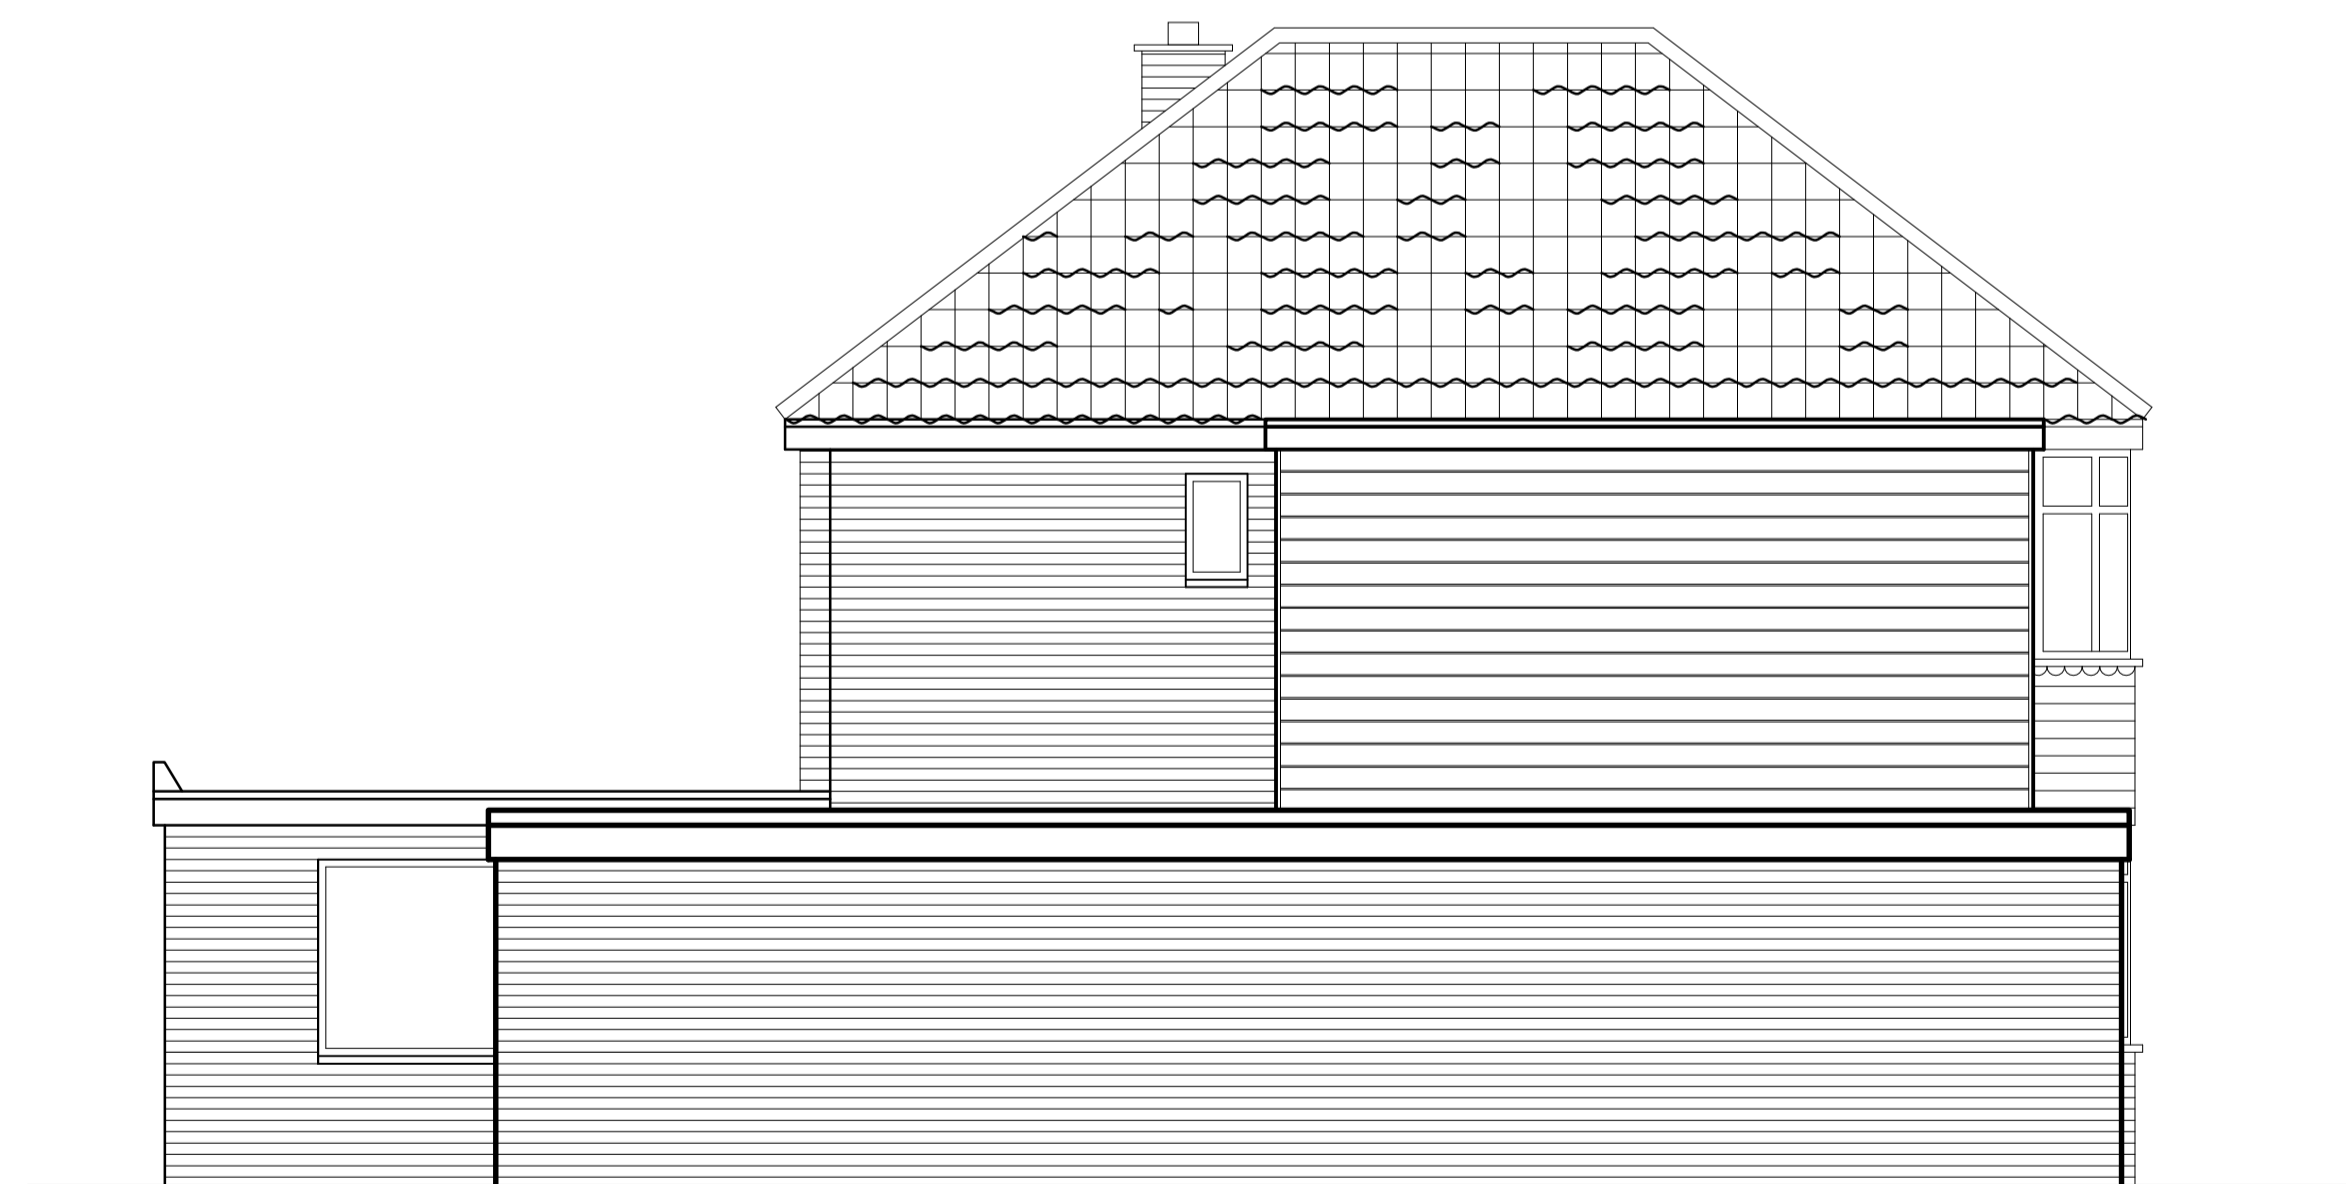

EXISTING SIDE (EAST) ELEVATION
SCALE 1:50 AT A1

PROJECT 7 WHEATLEY DRIVE, KING'S LYNN, NORFOLK, PE30 3QQ.	CLIENT MR & MRS EASEY	DWG No. 2106007-02	REVISION P1
DRAWING EXISTING ELEVATIONS		DISCIPLINE PLANNING	

	- PLANNING - BUILDING REGULATIONS - STRUCTURAL ENGINEERING - SCAFFOLD DESIGN & INSPECTION
	In House Design The Ashes, Elsing Road Lyng, Norfolk, NR9 5RR. w: www.in-house-design.co.uk e: rob@in-house-design.co.uk t: 01603 558240 In House Design is a trading name of BEETENSON HOWARD LTD