


MapServe

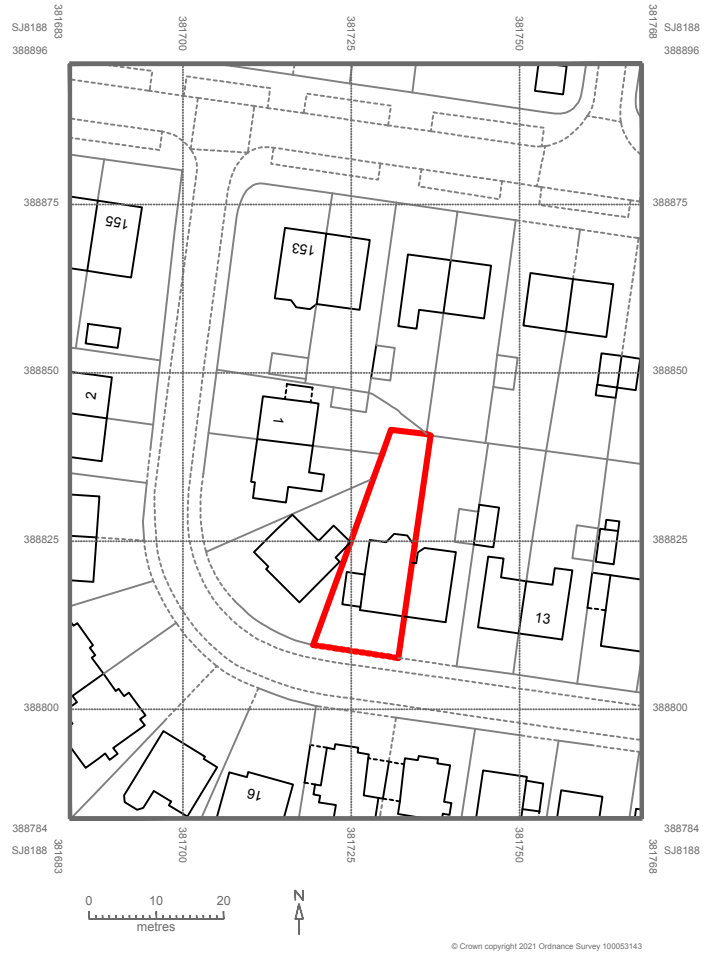

© Crown copyright 2021 Ordnance Survey 100053143

Project Title: Single Storey Rear Extension	
Address: 7 Paulden Avenue, Wythenshawe M23 1PH	
Drawing: Site Plan	
Drawing No: 270719-03	
Drawn: Victor O.	Date: 13/07/21
Scale: 1:250	Paper Size: A3